


Proposed External Seating Plan

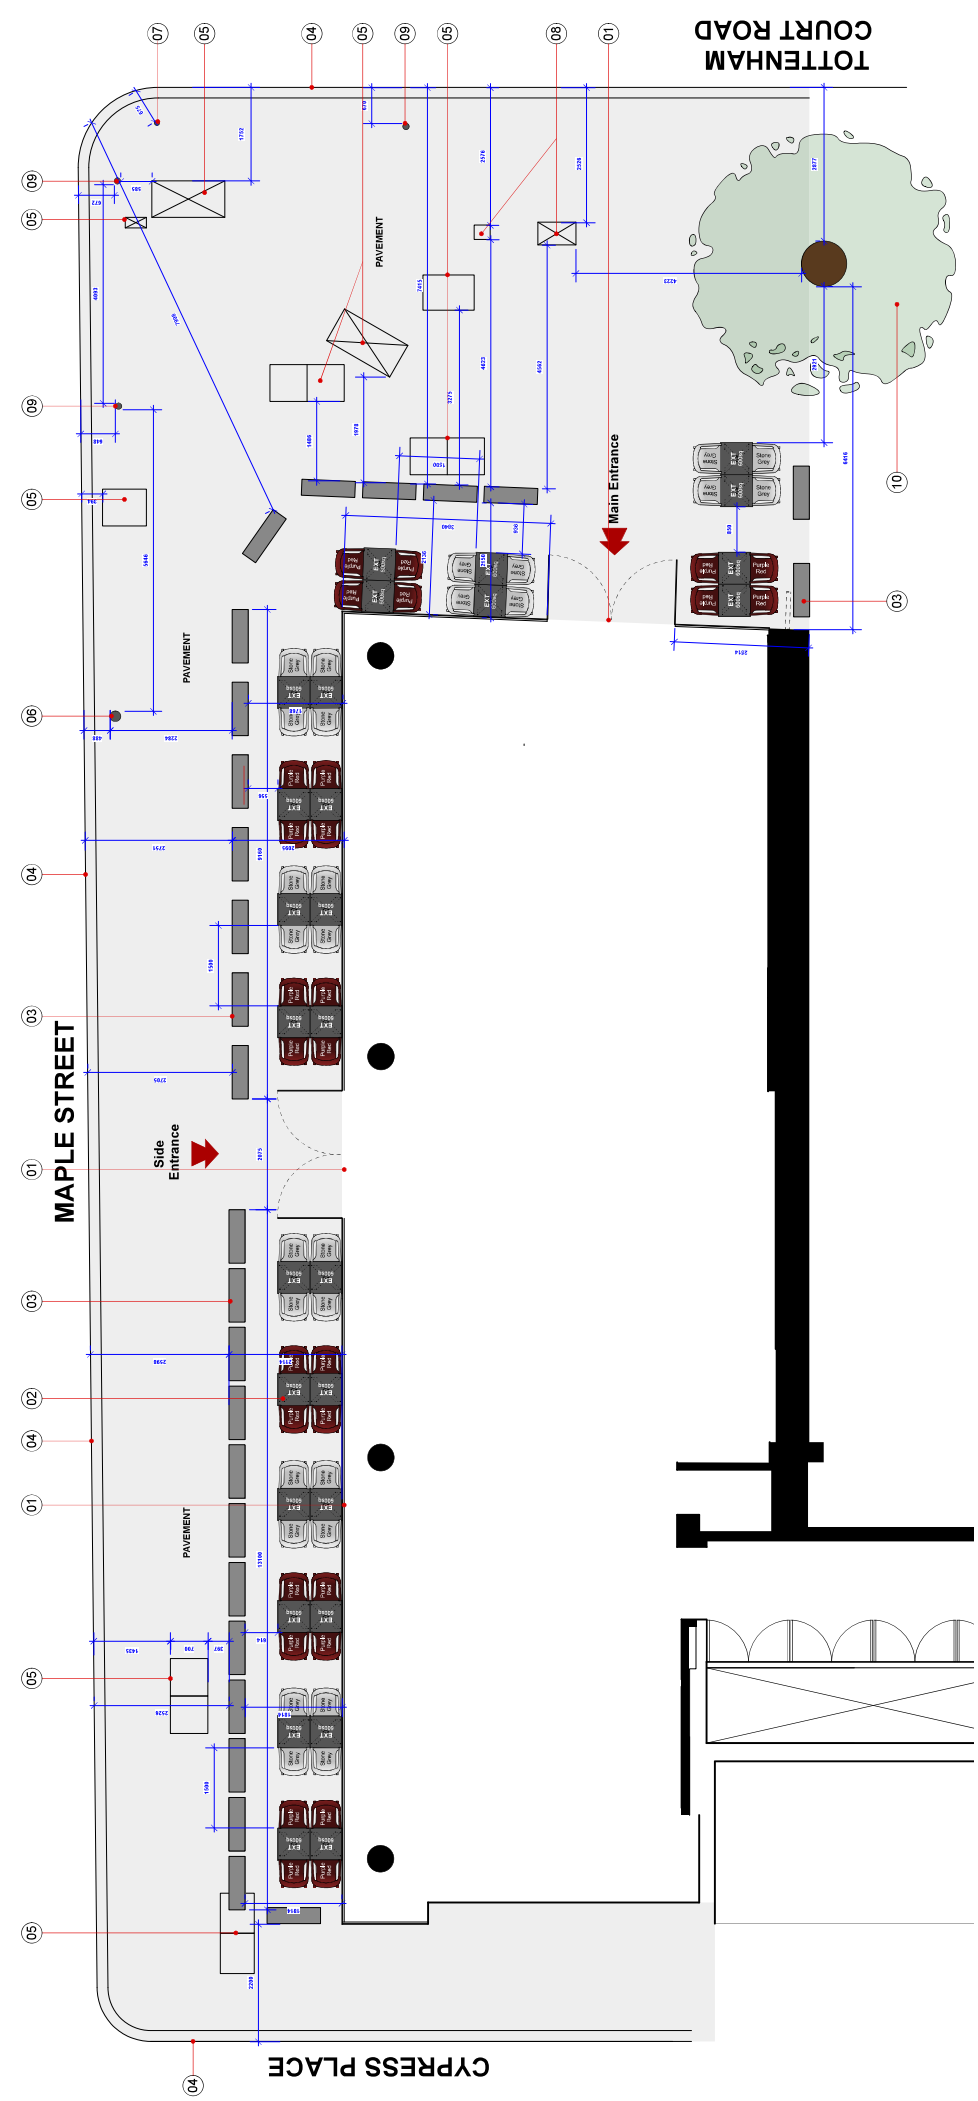

Proposed External Seating Plan
Scale 1:50 @ A1

Revisions:

Rev.	Date	By:	Description:

Client: **Pret a Manger**
Project Address: **106 Tottenham Court Rd W1T 4TT**

Drawing Title: **Proposed External Seating Plan**

Drawn By: JN	Scale: 1:50 (A1)	Drawn Date: 22.09.22	Rev. Date:
Drawing No: 22-PRET-TRC106/04.1	Revision:		

This drawing is copyright of Studio Fox Ltd. No portion should be reproduced without the prior written permission of Studio Fox Ltd. Any reproduction or use of this drawing without the prior written permission of Studio Fox Ltd. is strictly prohibited. For more information, please contact Studio Fox Ltd. at 020 7434 2000 or studiofox.co.uk

NOTES:

01	EXISTING SHOPFRONT Existing fabric shopfront with aluminium frame & double glass entrance doors	04	EXISTING ROAD Edge of road	07	SEMI POST Semi post	10	EXISTING TREE Existing tree outside of shopfront
02	NEW PRET EXTERNAL FURNITURE New Pret external seating (see Pret legend for furniture information)	05	MANHOLE Manhole	08	ST COMMS CABINET ST Comms Cabinet		
03	EXISTING PLANTER Existing external planter (1000x1300)	06	LAMP POST Lamp post	09	TRAFFIC LIGHTS Traffic lights		

EXTERNAL FURNITURE:



Exterior Chair
530x270x840mm
28inc. Pink Red CC428
28inc. Stone Grey CC427



Small Exterior Table
530x270x840mm
28inc. Pink Red CC428
28inc. Stone Grey CC427



SEMI POST



TRAFFIC LIGHT