


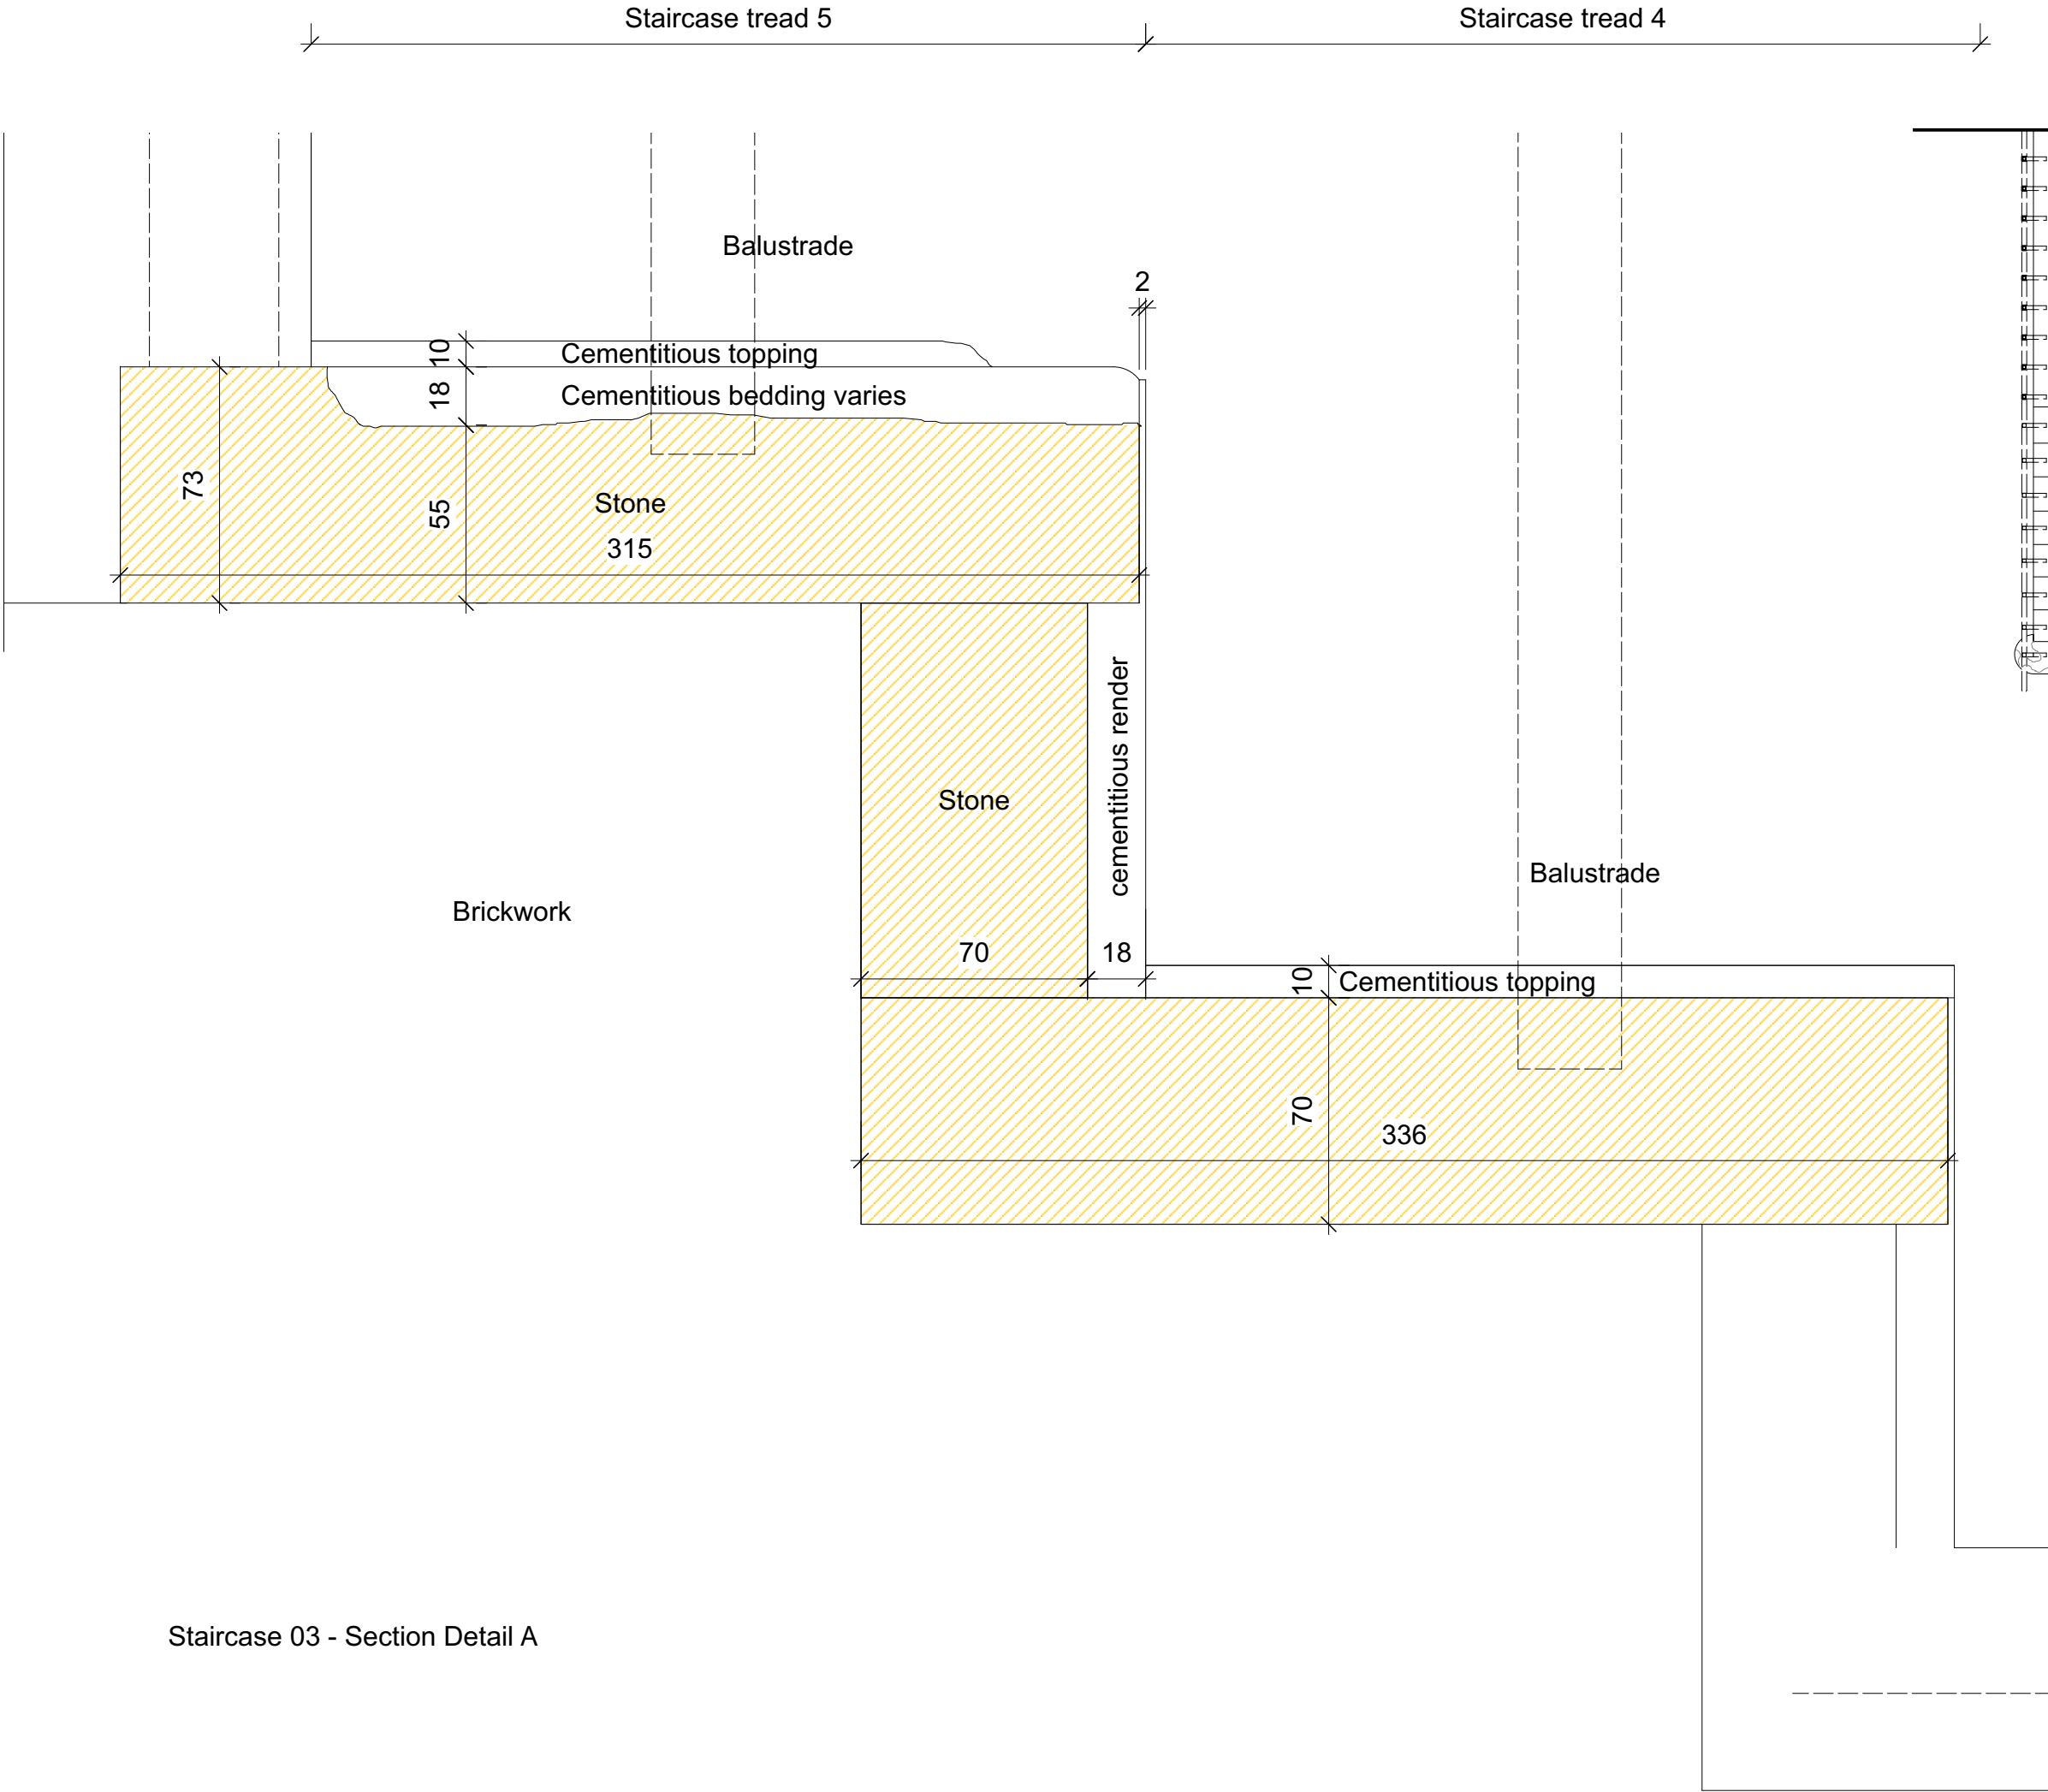

Staircase 03 - Section Detail A

P01	07/09/23	JW	Listed Building Consent
No.	Date	By	Comments
Revisions			

LBC
Drawing Status

BRITISH MUSEUM BUILDING FABRIC PHASE 6 Dannatt, Johnson Architects Unit 1 The Wireworks, 77 Great Suffolk Street, London SE1 0BU Telephone (020) 7357 7100 Fax (020) 7357 7200				
Drawing Title Staircase 03 Detail A as Existing (Following Exploration Work)				
Drawing Number 649-DJA-DR-A-50305				
Drawn JW	Checked JP	Scale 1:2@A3	Date Sept 2023	Revision P01