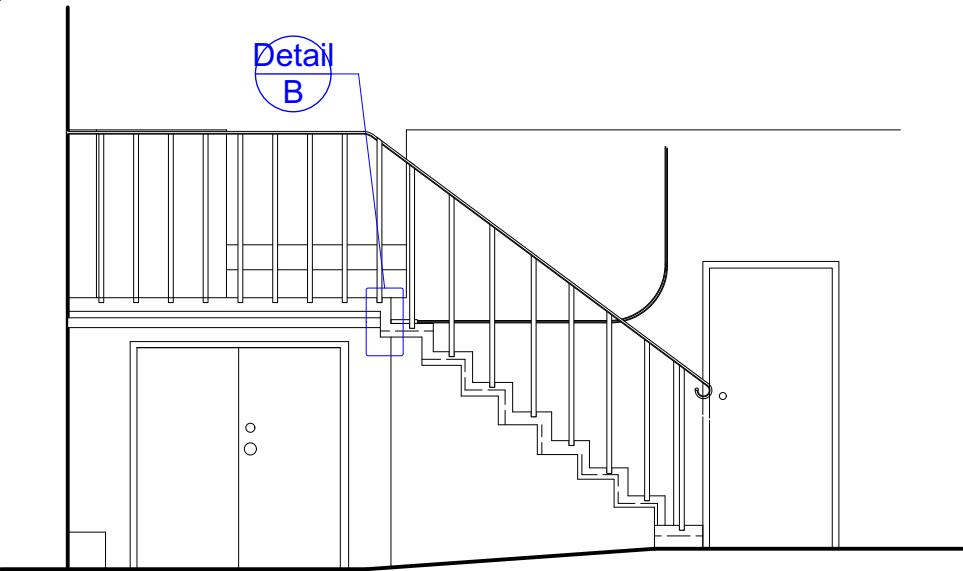
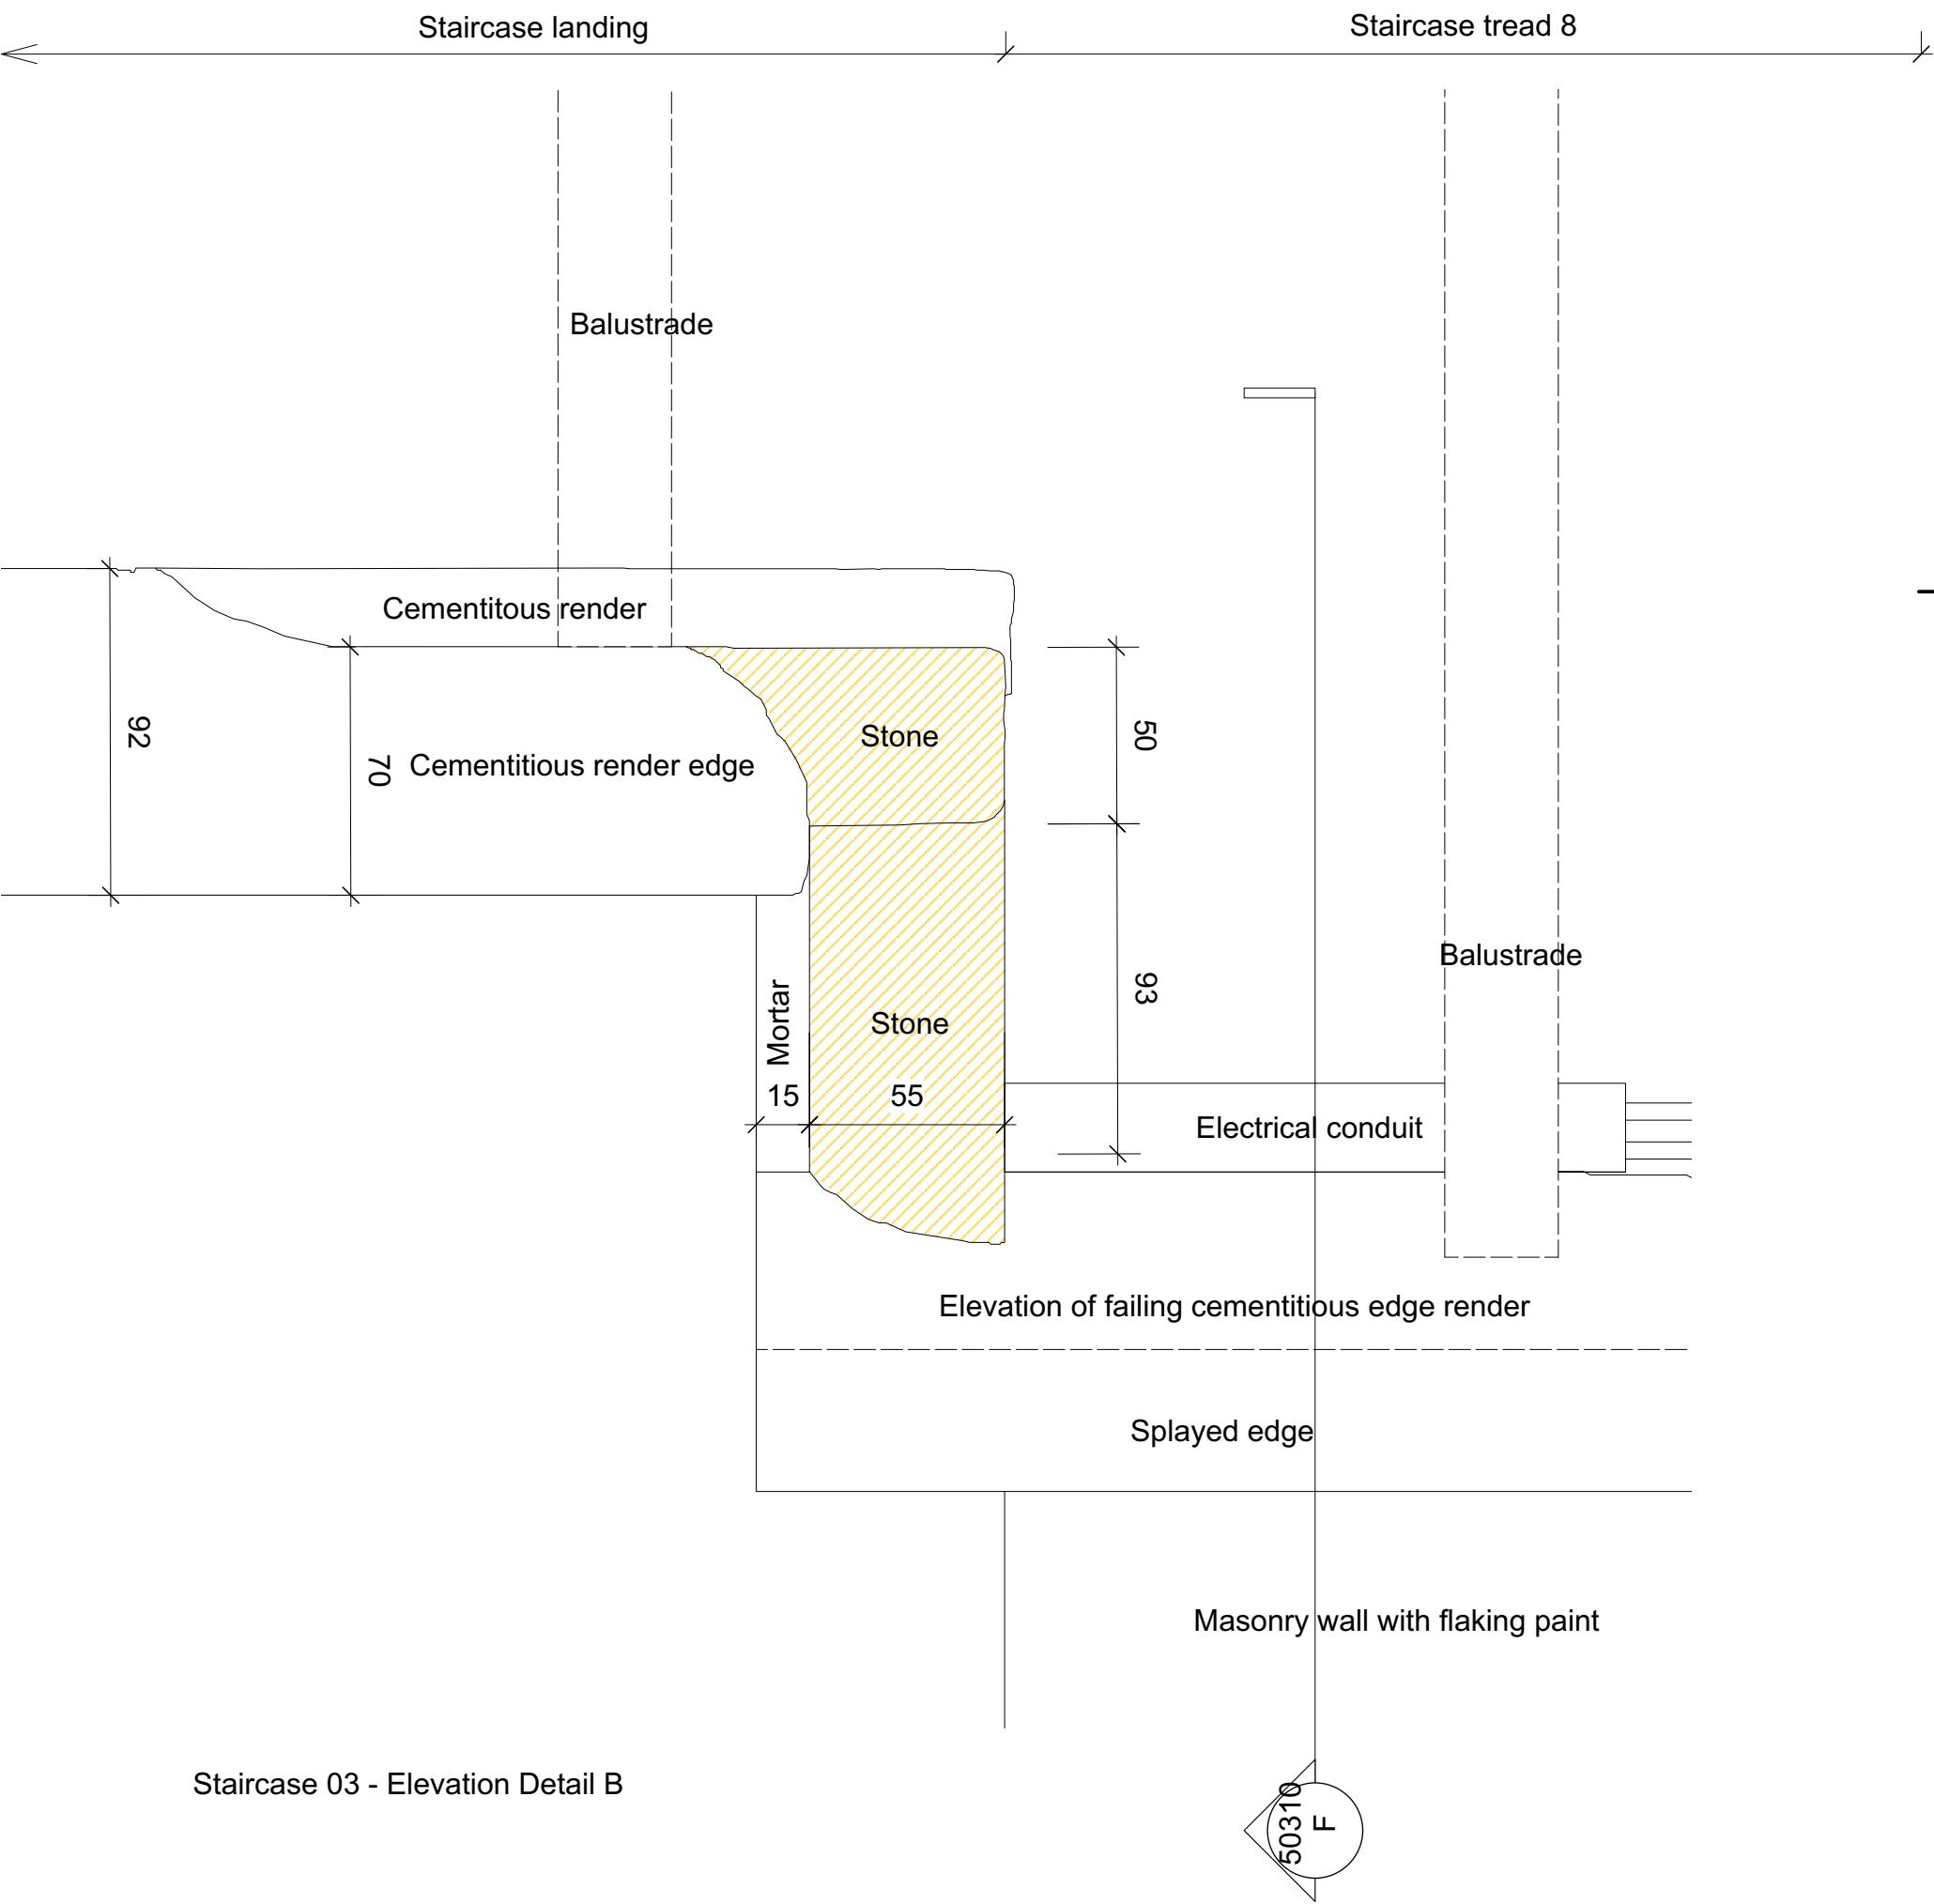


|           |          |    |                         |
|-----------|----------|----|-------------------------|
|           |          |    |                         |
| P01       | 07/09/23 | JW | Listed Building Consent |
| No.       | Date     | By | Comments                |
| Revisions |          |    |                         |

|                |
|----------------|
| LBC            |
| Drawing Status |

|   |               |                 |                   |                 |
|---|---------------|-----------------|-------------------|-----------------|
| <b>BRITISH MUSEUM</b><br>BUILDING FABRIC PHASE 6<br><b>Dannatt, Johnson Architects</b><br>Unit 1 The Wireworks, 77 Great Suffolk Street, London SE1 0BU<br>Telephone (020) 7357 7100 Fax (020) 7357 7200 |               |                 |                   |                 |
| Drawing Title<br>Staircase 03 Detail B as Existing<br>(Following Exploration Work)   |               |                 |                   |                 |
| Drawing Number<br>649-DJA-DR-A-50306   |               |                 |                   |                 |
| Drawn<br>JW   | Checked<br>JP | Scale<br>1:2@A3 | Date<br>Sept 2023 | Revision<br>P01 |