

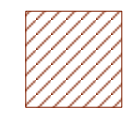



Staircase 03 - Elevation A-A

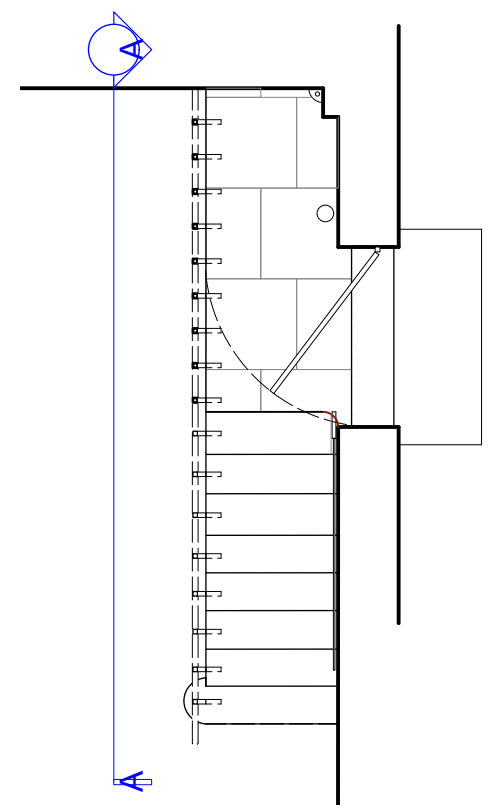

Proposed stone
variable 30mm / 40mm thick
C41 240-1

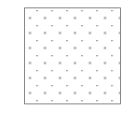

Proposed lime render

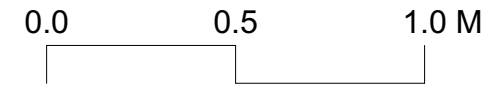

P02	07/09/23	JW	Listed Building Consent
P01	26/01/23	JP	Listed Building Consent
No.	Date	By	Comments
Revisions			

LBC
Drawing Status

BRITISH MUSEUM
BUILDING FABRIC PHASE 6
Dannatt, Johnson Architects
Unit 1 The Wireworks, 77 Great Suffolk Street, London SE1 0BU
Telephone (020) 7357 7100 Fax (020) 7357 7200

Drawing Title
Staircase 03 Elevation as Proposed

Drawing Number
649-DJA-DR-A-51301

Drawn JW	Checked JP	Scale 1:20@A3	Date Sept 2023	Revision P02
-------------	---------------	------------------	-------------------	------------------------