


Flat 1, 226 Camden Road, London, NW1 9HG

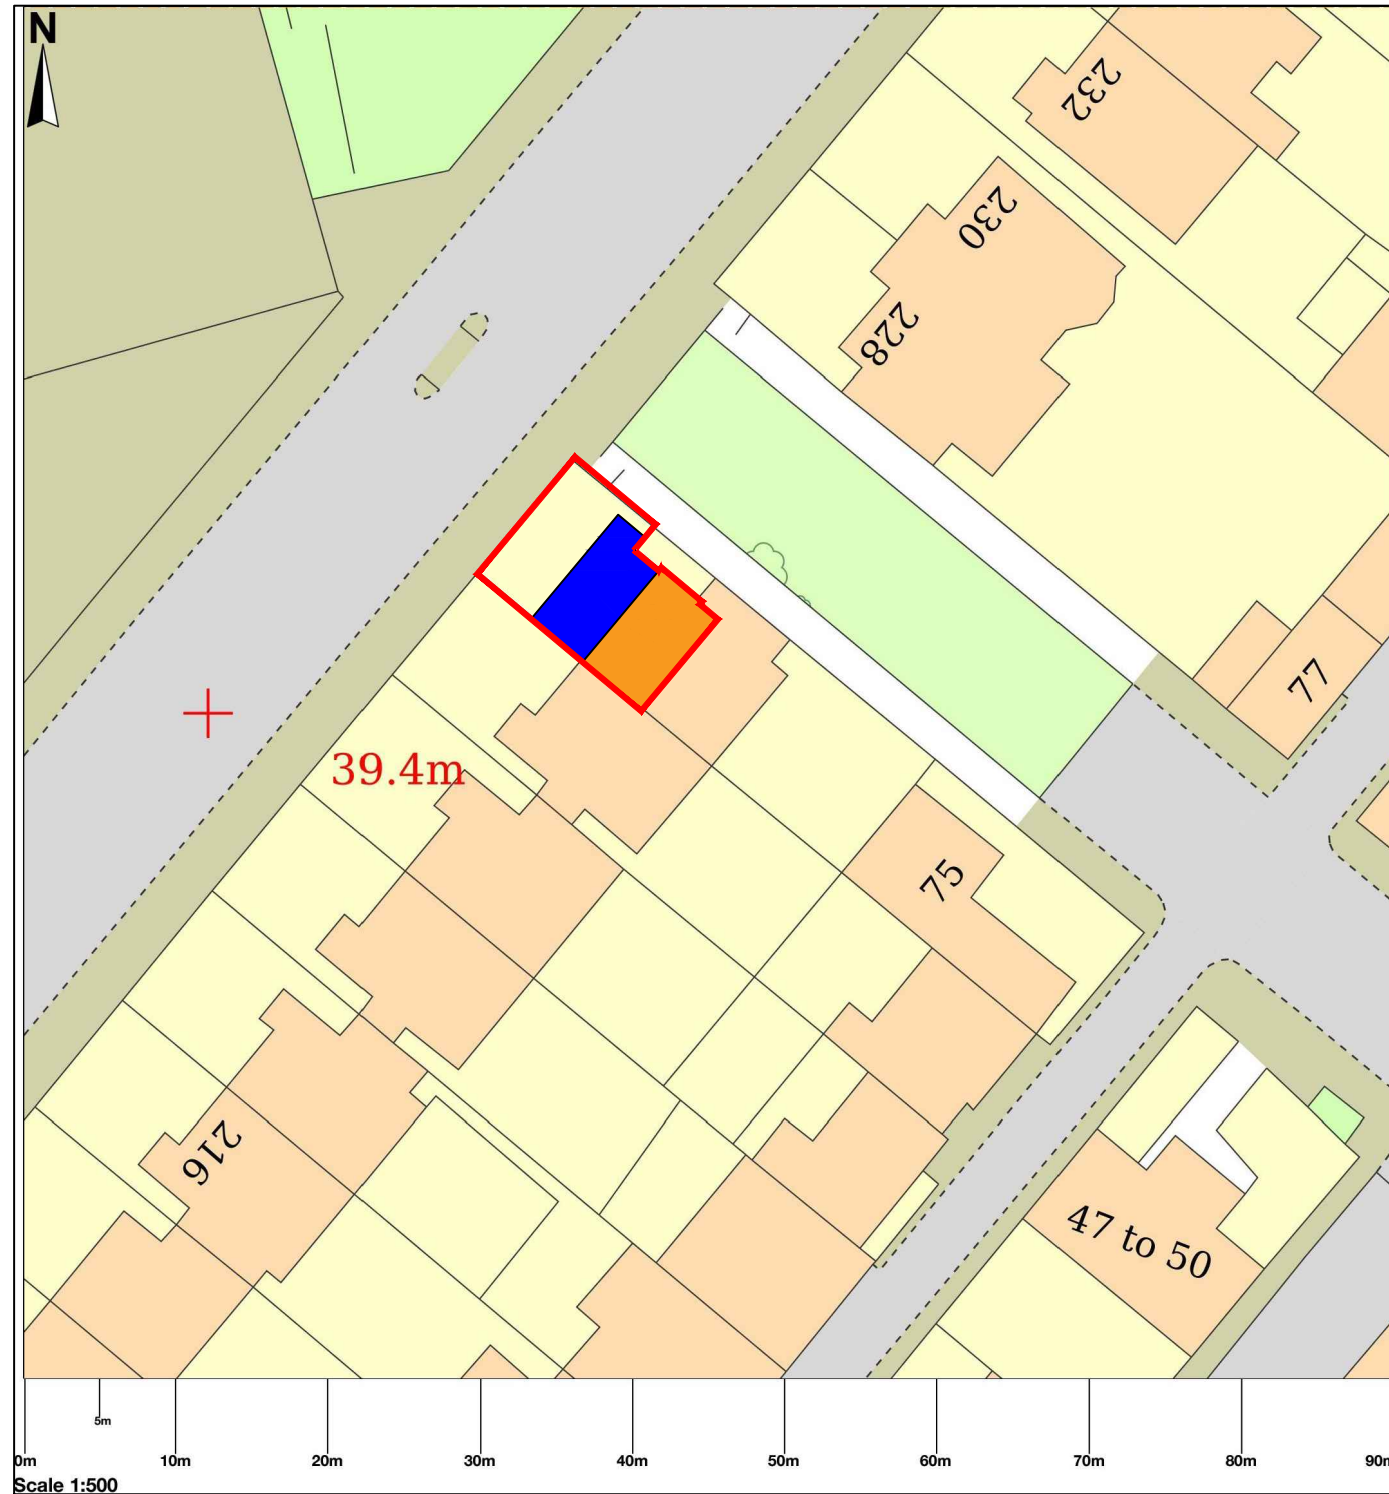

Legend :

- Boundary line
- Existing House
- Rear Extension

© Crown copyright and database rights 2023 OS 100054135. Map area bounded by: 529568,184651
 529658,184741. Produced on 26 September 2023 from the OS National Geographic Database. Supplied by
 UKPlanningMaps.com. Unique plan reference: b90e/uk/1006041/1356765

Status:
 This drawing is intended for the purpose indicated in the status box only.
 Do not scale from this drawing. All dimensions shown must be checked on site and discrepancies verified with the contract administrator.
 This drawing must be read in conjunction with relevant Details and specifications show.



Proj:	Single storey rear extension	Date:	September 2023	ARCH.
Prop:	Manoj Kanuga	Esc:	1/500	
Drawing	Proposed:	Loc:	Flat 1 226 Camden Road London NW1 9HG	07
	Block plan	Act:	Paulo do Nascimento Pinheiro Afonso Architect	
		Ref#:		