



Rev	Date

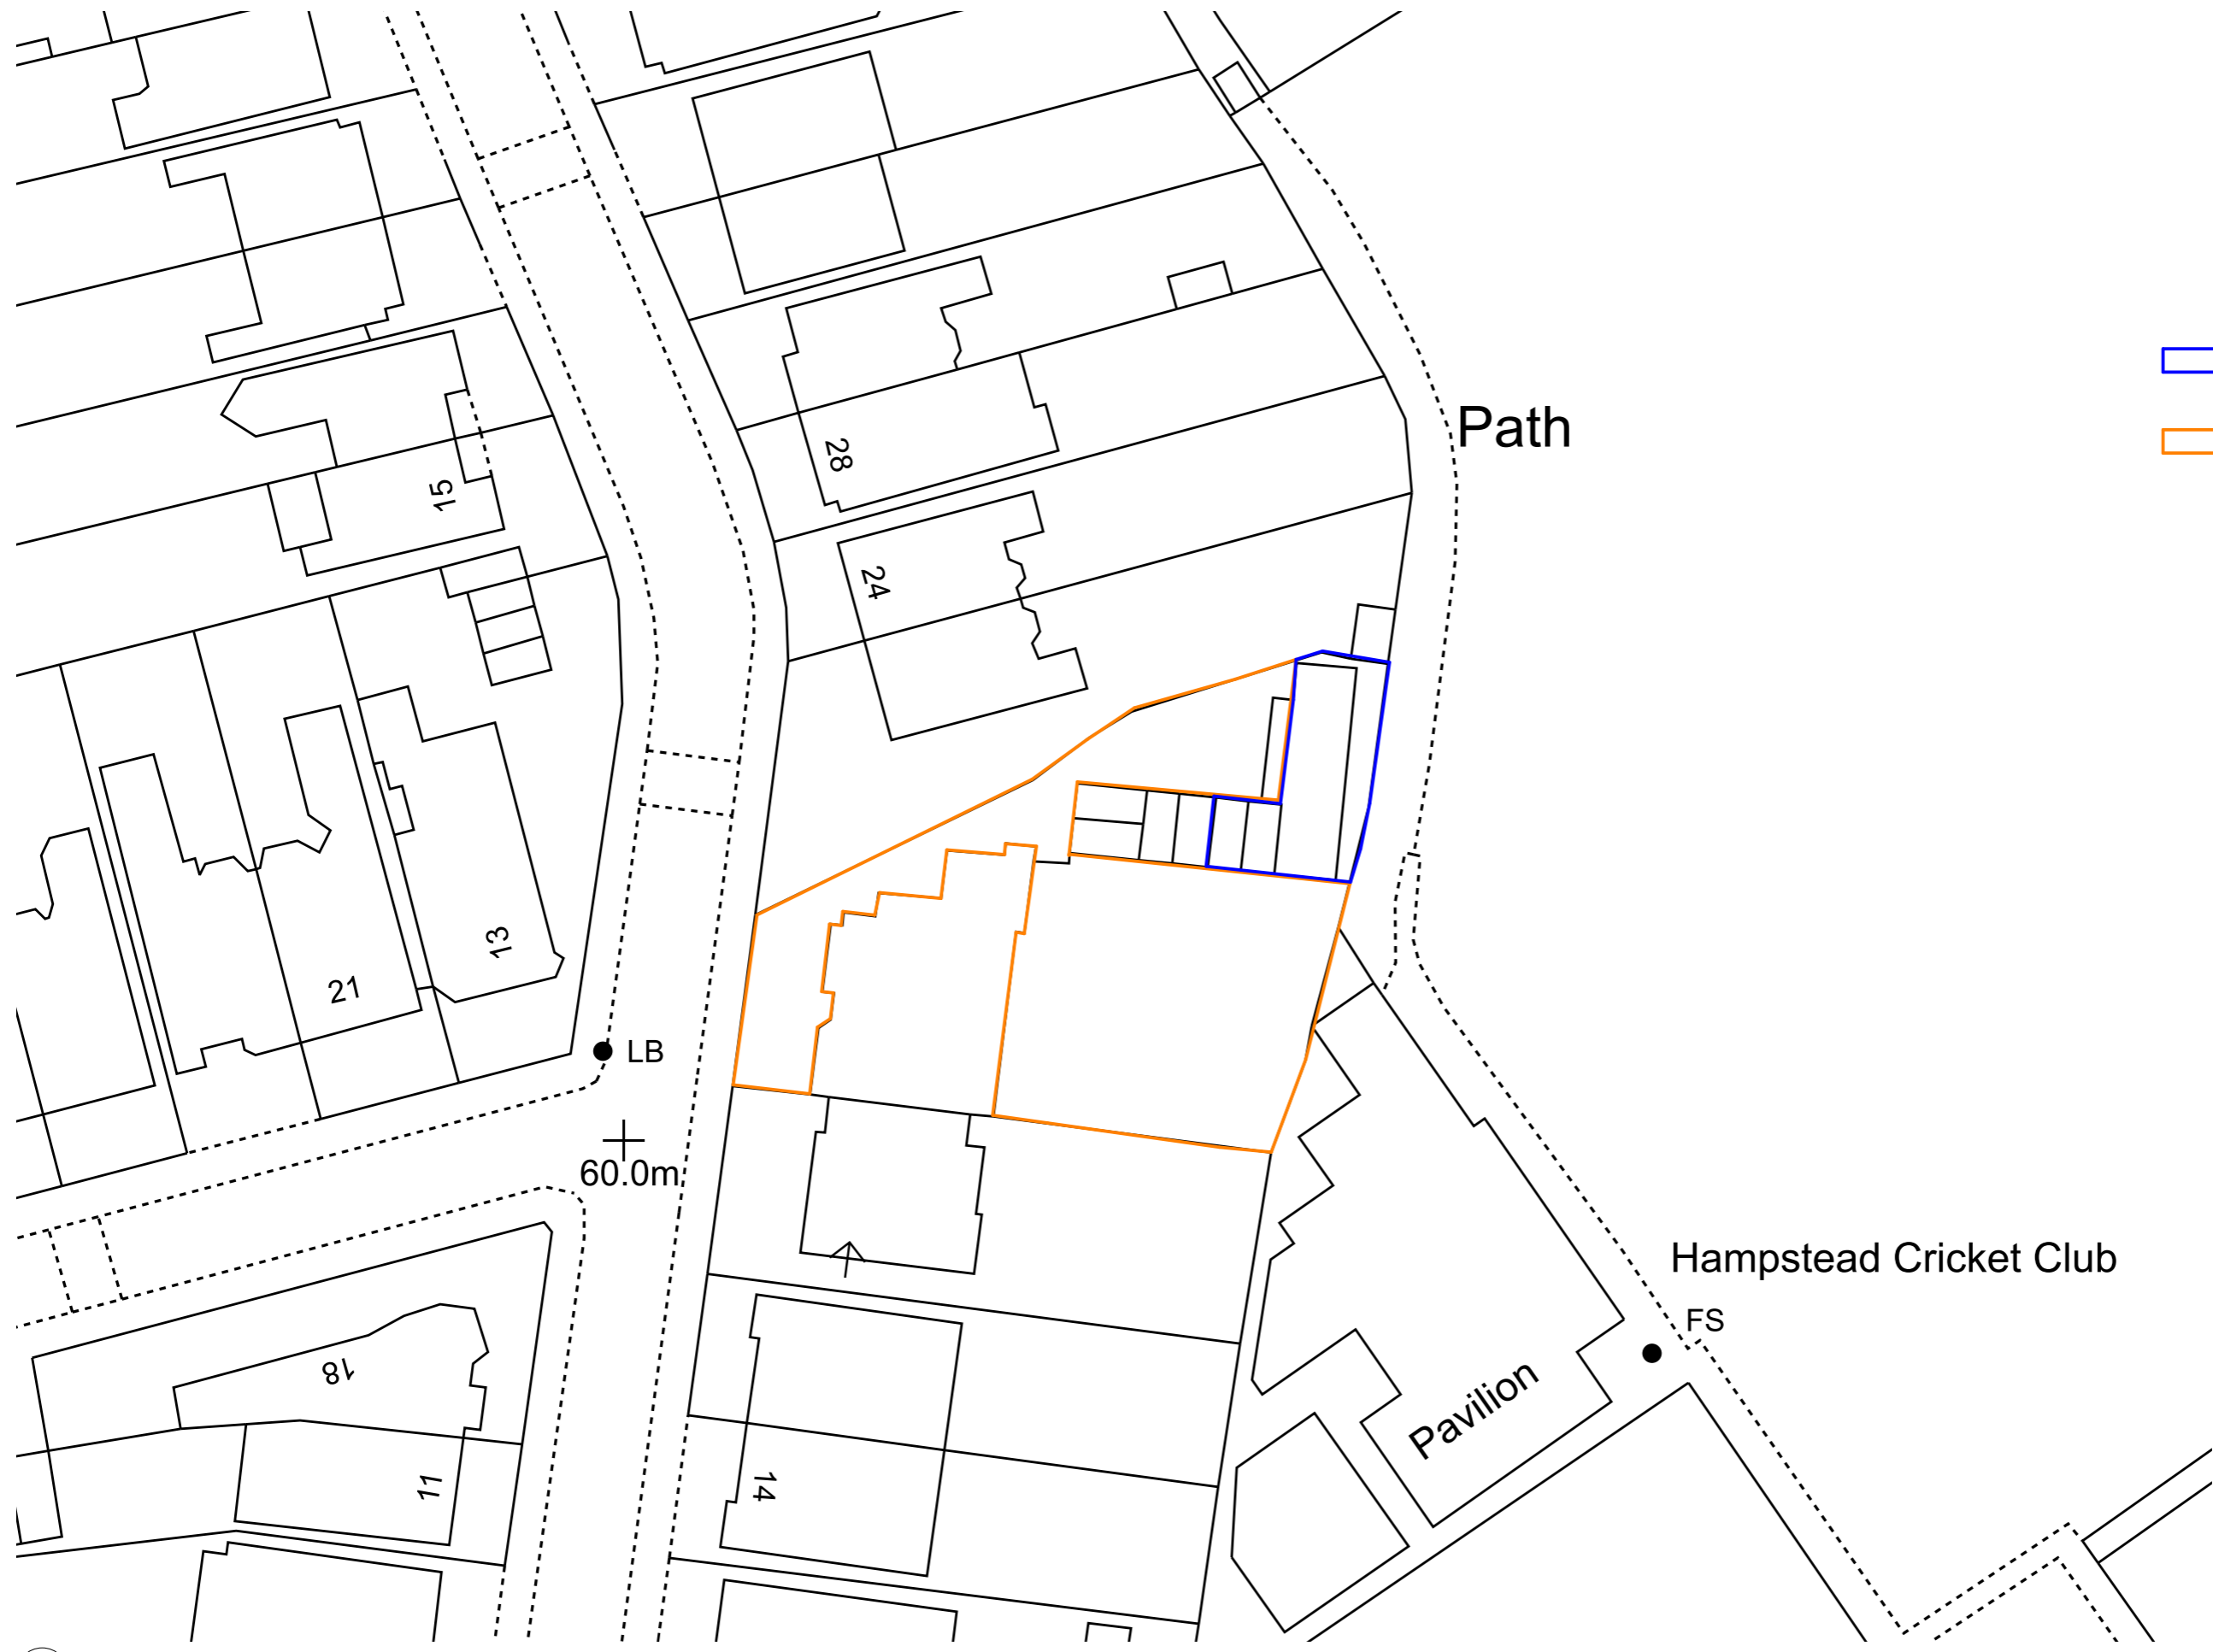

LEGEND

- Area of Freehold Site and Premises subject of Application
- Adjacent land over which Application Site and Premises have the established full unconditional legal rights of pedestrian and vehicular access, parking/garaging, all other general uses, full use of Communal Gardens, own Services: Gas, Mains Water, Mains Electricity, Drainage, Cable Services, communal General Waste and Recycle Waste Bin facilities, own CCTV Security system

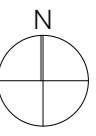

S/A

10b Branch Place
 London N1 5PH
 p: 0207 686 3445
 e: info@scenarioarchitecture.com
 w: www.scenarioarchitecture.com

Project Name:
20 Crediton Hill

Client:
Daniel Young

Site Location:
**20 Crediton Hill, London NW6
 1HP London UK**

Drawing not to be used other than the purpose for which it was prepared. It's supplied without liability for errors or omissions. All dimensions are to be checked on site. This drawing is to be read in conjunction with all other drawings. Notes on this drawing will apply to all other drawings where a similar position exists.

Scale @ A3
1:500

Project No.
168

Drawing Name
Block Plan

Drawing Number
LO-A-02

Rev

SCALE 1:500
 0 10 20m

01 Block Plan

B:\cloud_s\scenarioarchitecture - BIMcloud as a Service\168_20 Crediton Hill\0-Planning\168_20 Crediton Hill_Basement.dwg