



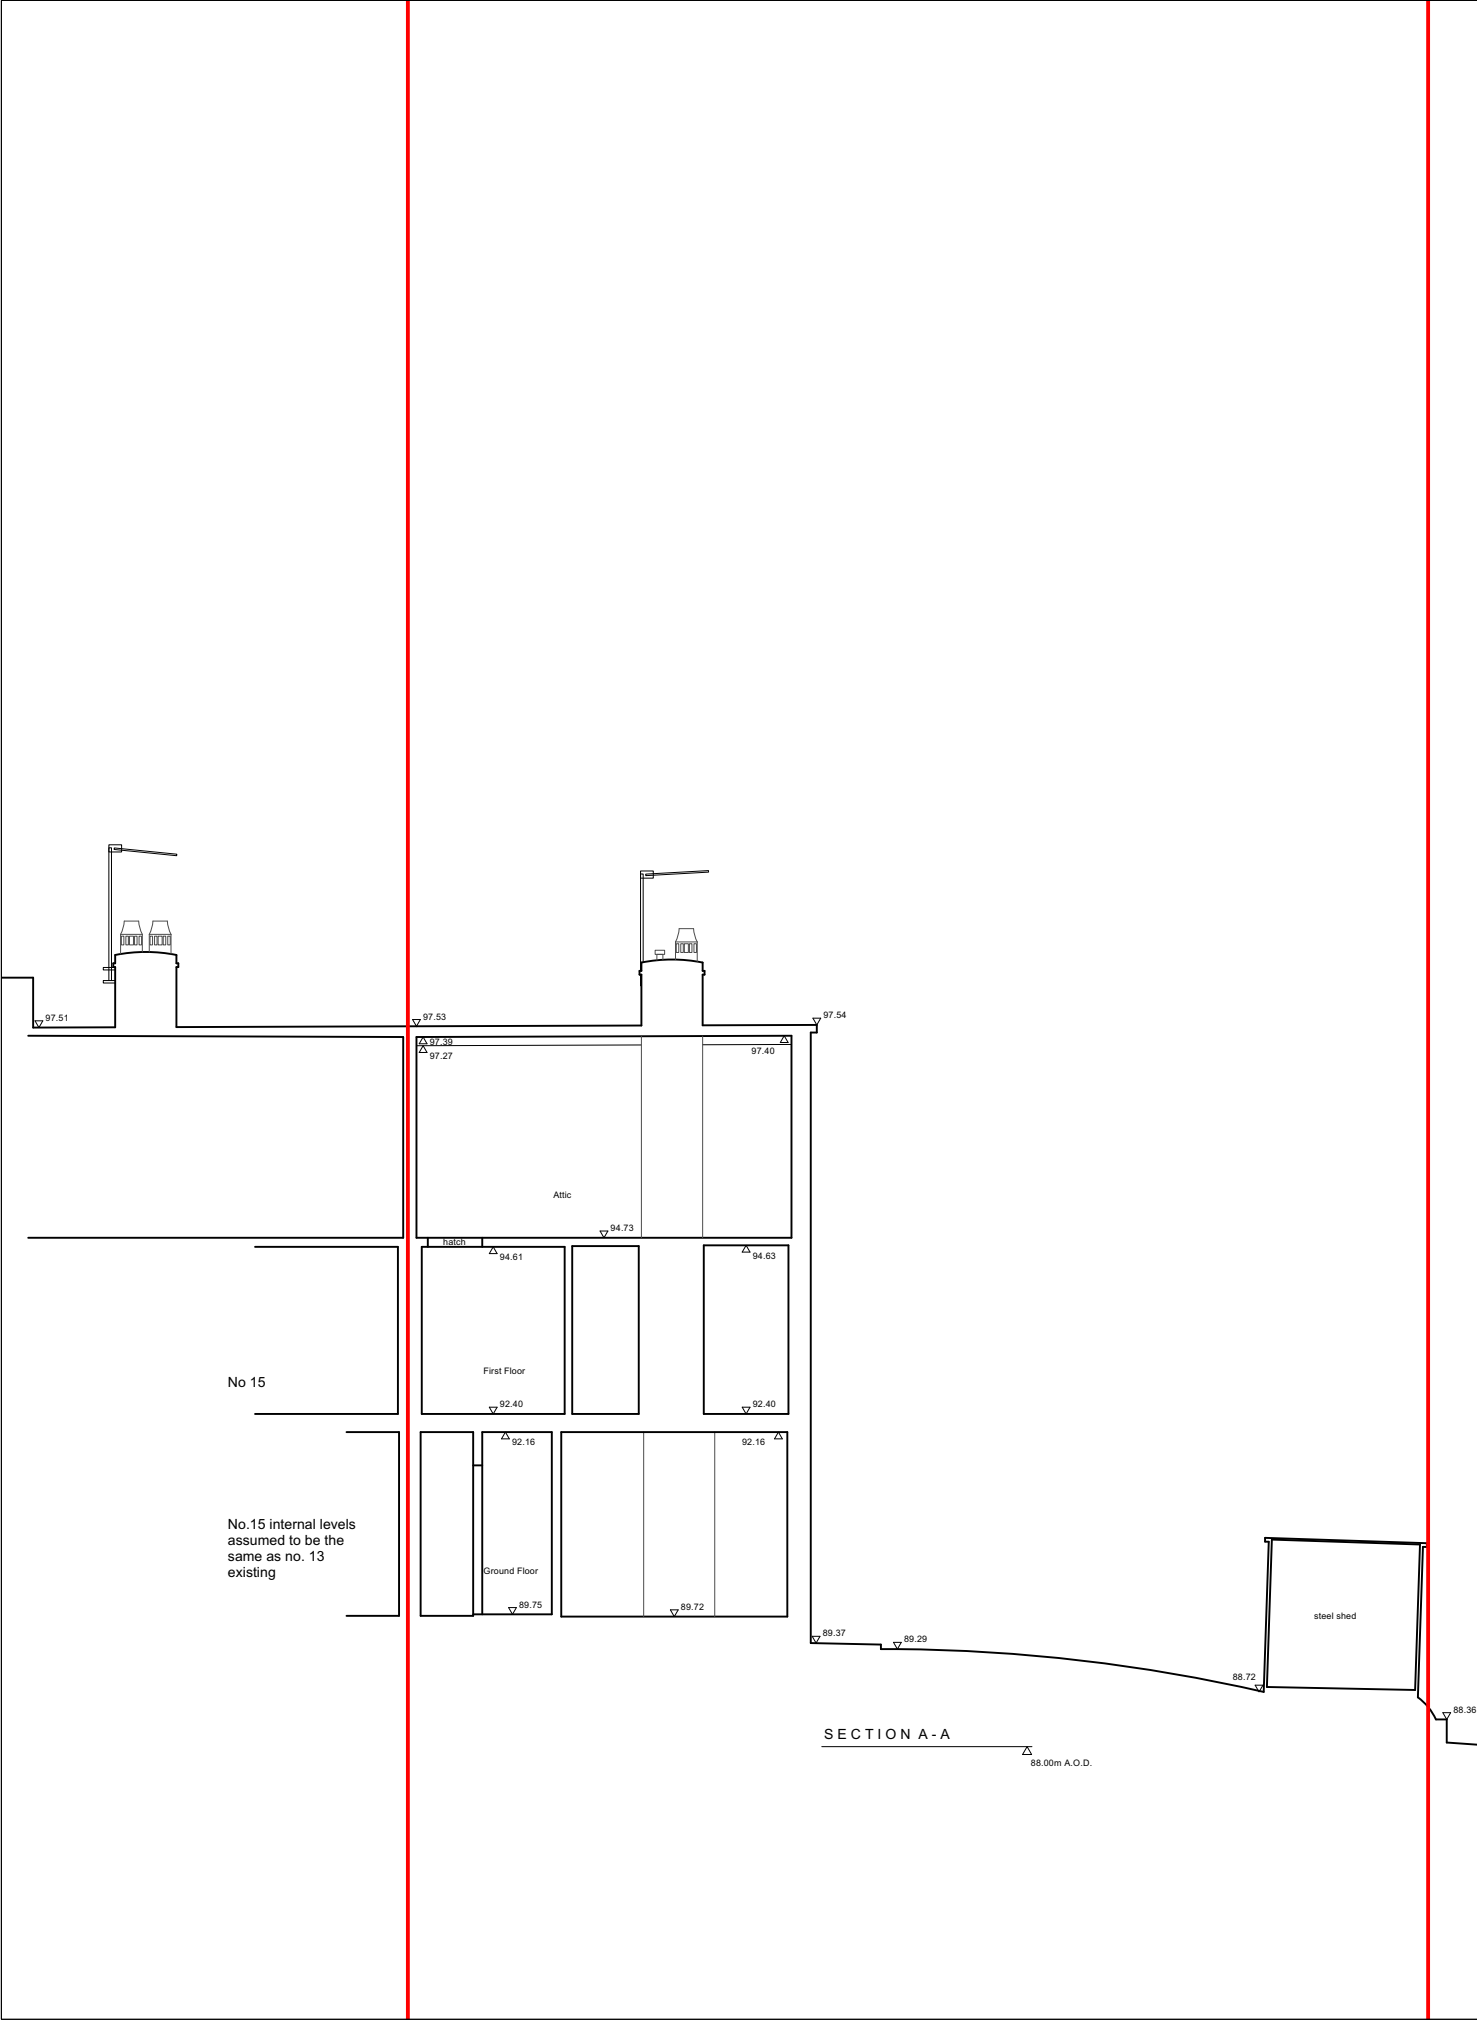

Key plan

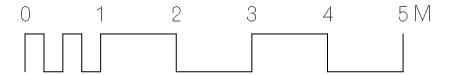

Rev	Date	Details	By
-----	------	---------	----

Charlton Brown Architecture & Interiors

The Belvedere, 2 Back Lane, Hampstead, London, NW3 1HL
Telephone +44(0)20 7794 1234
Email office@charltonbrown.com
Website www.charltonbrown.com

Client		
Alma Flores and Jeremie Berton		
Project		
13 Kemplay Road		
Drawing Title		
Existing section AA		
Date	Drawn	Checked
04/09/2023	AN	JK
Scale		
1:100		
Issue Status		
FOR PLANNING		
Project Number	Drawing Number	Revision
1923	EX-00-201	