


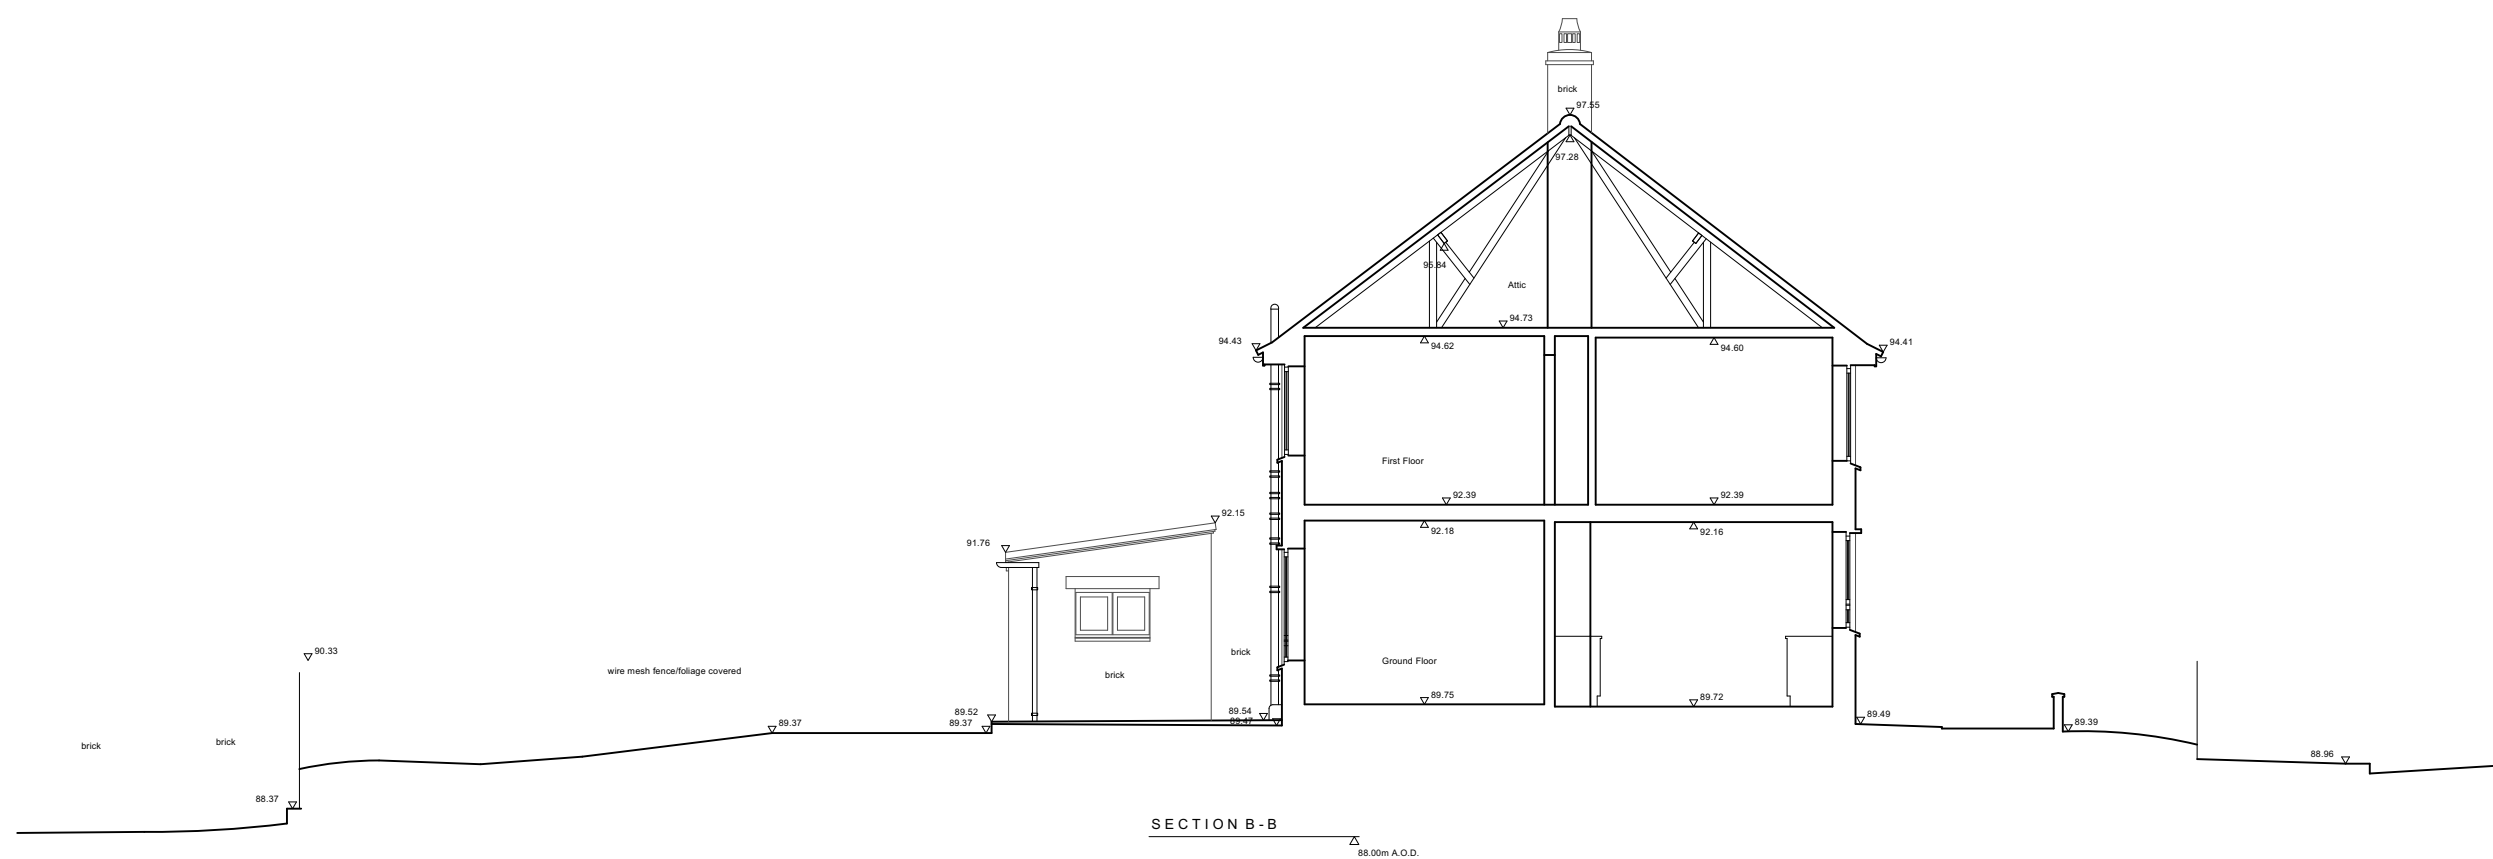

Key plan



Rev	Date	Details	By
-----	------	---------	----

Charlton Brown Architecture & Interiors

The Belvedere, 2 Back Lane, Hampstead, London, NW3 1HL
 Telephone +44(0)20 7794 1234
 Email office@charltonbrown.com
 Website www.charltonbrown.com

Client
 Alma Flores and Jeremie Berton

Project
 13 Kemplay Road

Drawing Title
 Existing section BB

Date	Drawn	Checked
27/07/2023	AN	JK

Scale
 1:100

Issue Status
FOR PLANNING

Project Number	Drawing Number	Revision
1923	EX-00-202	