



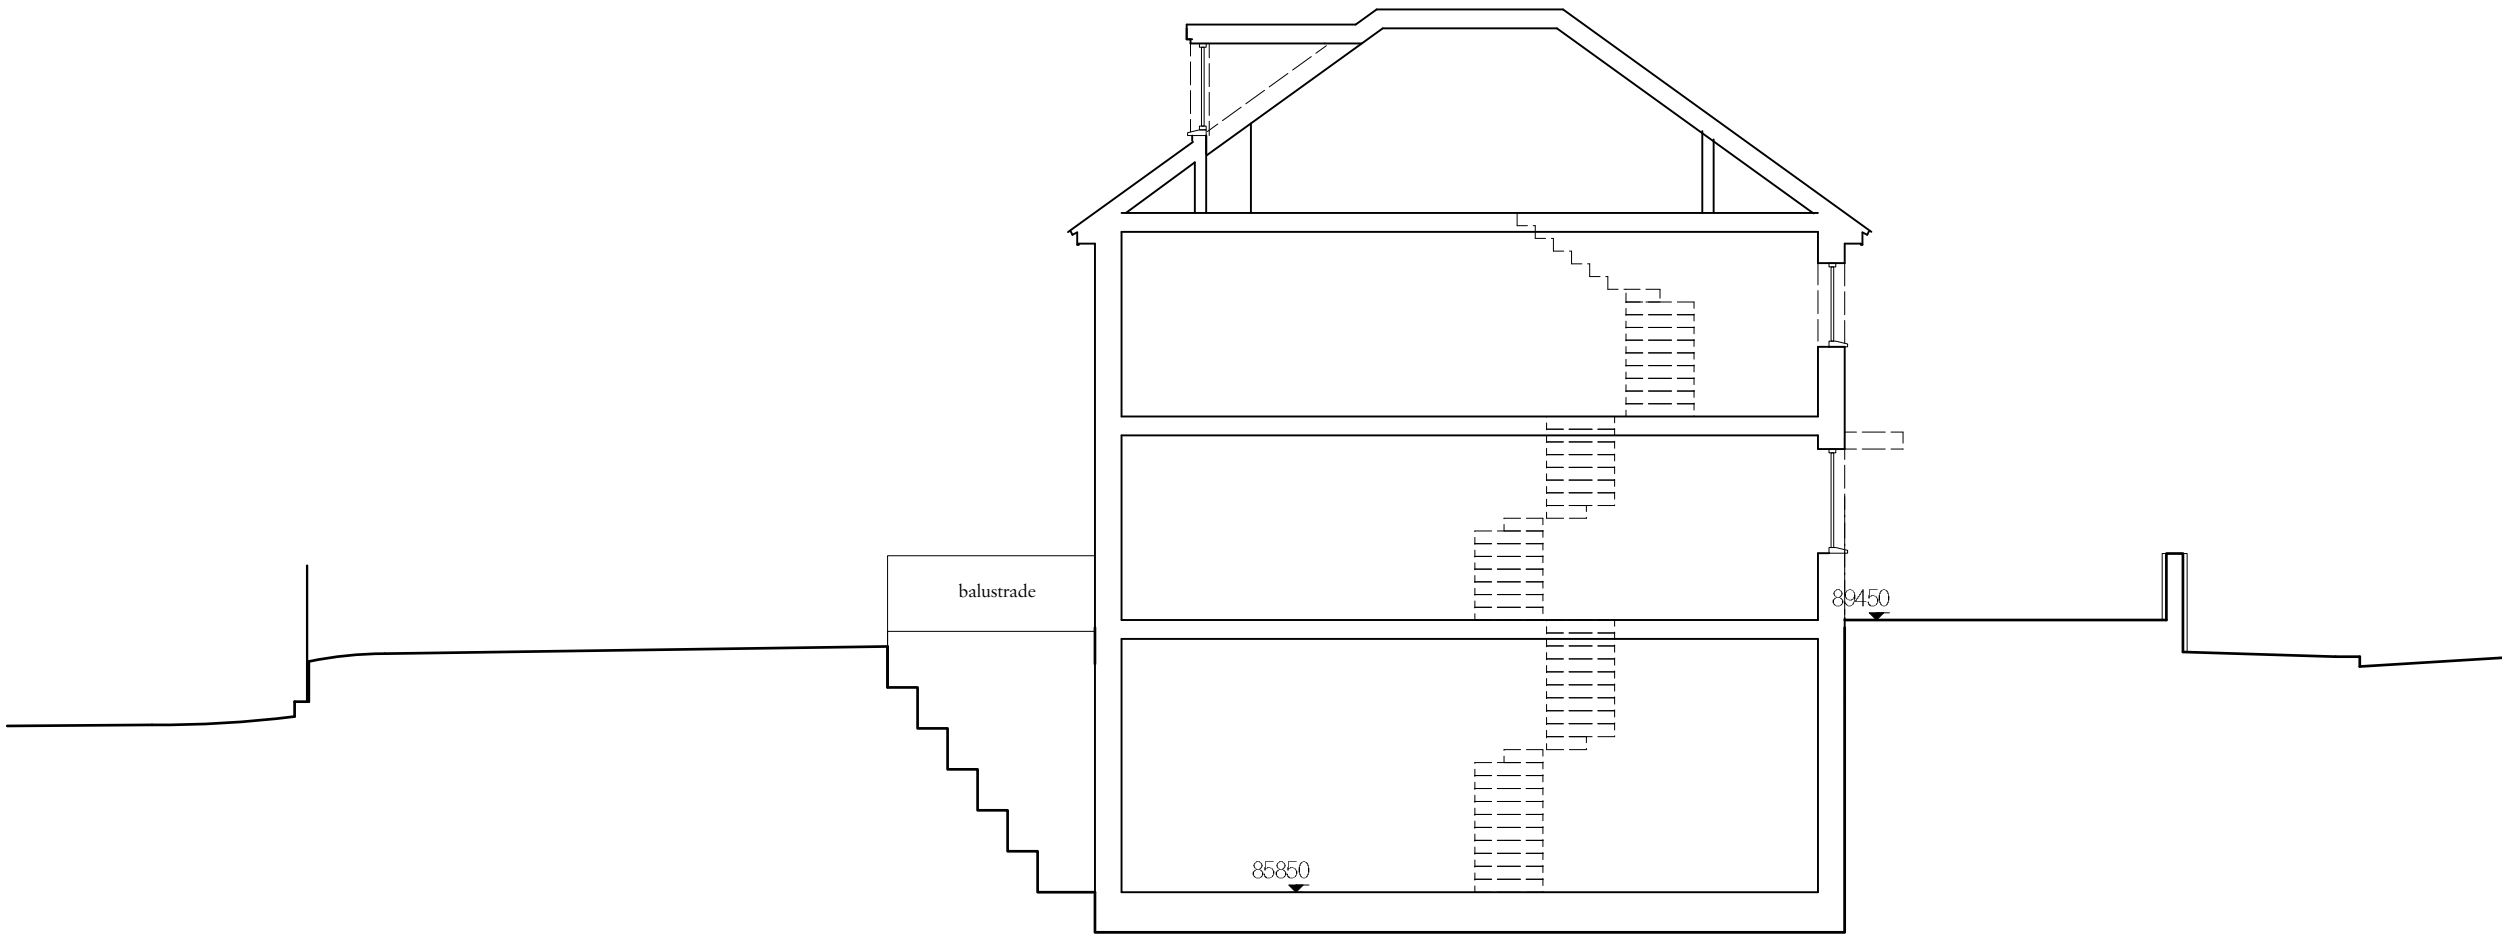

Key plan

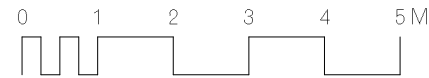

Rev	Date	Details	By
-----	------	---------	----

Charlton Brown
Architecture & Interiors

The Belvedere, 2 Back Lane, Hampstead, London, NW3 1HL
Telephone +44(0)20 7794 1234
Email office@charltonbrown.com
Website www.charltonbrown.com

Client
Alma Flores and Jeremie Berton

Project
13 Kemplay Road

Drawing Title
Proposed section BB

Date	Drawn	Checked
27/07/2023	JK	DB

Scale
1:100

Issue Status		
For Planning		
Project Number	Drawing Number	Revision
1923	PR-00-202	