




1:20 SCALE BAR

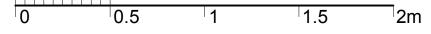

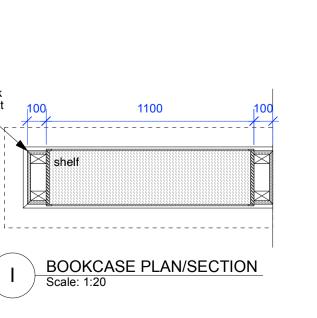

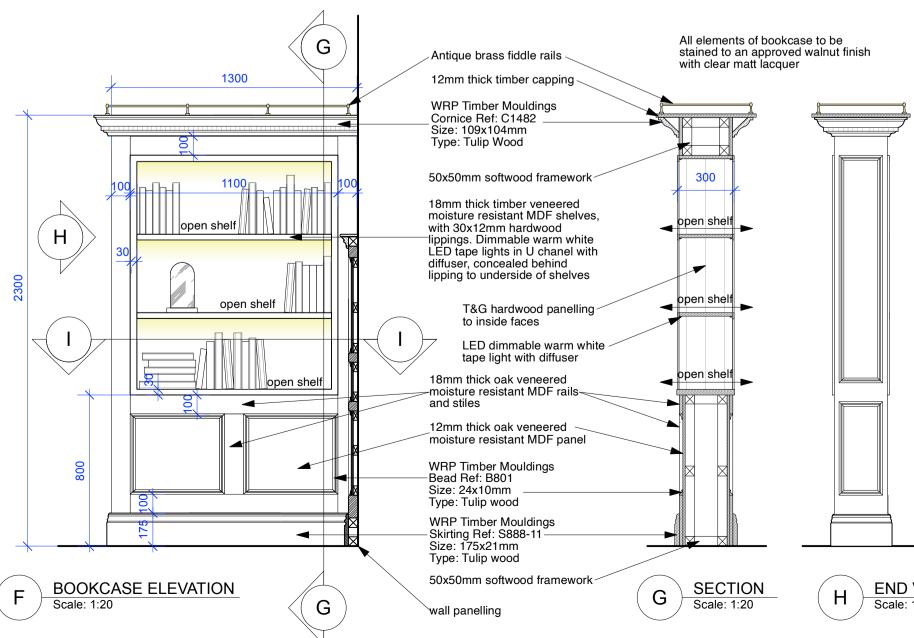

CATHERINE BANFIEL	Ď	Mobile: 07985 211 E-mail: catherine@	
YOUNG & CO'S BREWERY PLC	Drg No:	2303.04.00	^{Drawn} ^{By:} CB
BULL & GATE, KENTISH TOWN	First Issued	20.09.23	Scale @ A1: 1:20/1:10
TA4 - WALL PANELLING, SCREENS & BOOKCASES	Issue:	STATUTORY APPROVALS	

END VIEW Scale: 1:20