


New Coffee Station - carcass in 18mm moisture resistant MDF with hardwood lippings, all painted to match Farrow & Ball 'Black Blue', inclusive of interiors to cupboards and shelving. Each cupboard to have 2No adjustable shelves on tonk strips. New drawers in 12mm moisture resistant MDF with timber drawer fronts. Main body of drawer to be painted to match F&B 'Black Blue'. Drawer fronts to be 18mm thick timber veneered MDF with hardwood lippings, timber beads applied and stained to a walnut. New 300mm thick oak counter top to be stained to a walnut. New timber veneered doors with hardwood lippings, timber beads applied and stained to a walnut. All to be finished in a clear matt lacquer. New antique brass knobs to drawers and doors.

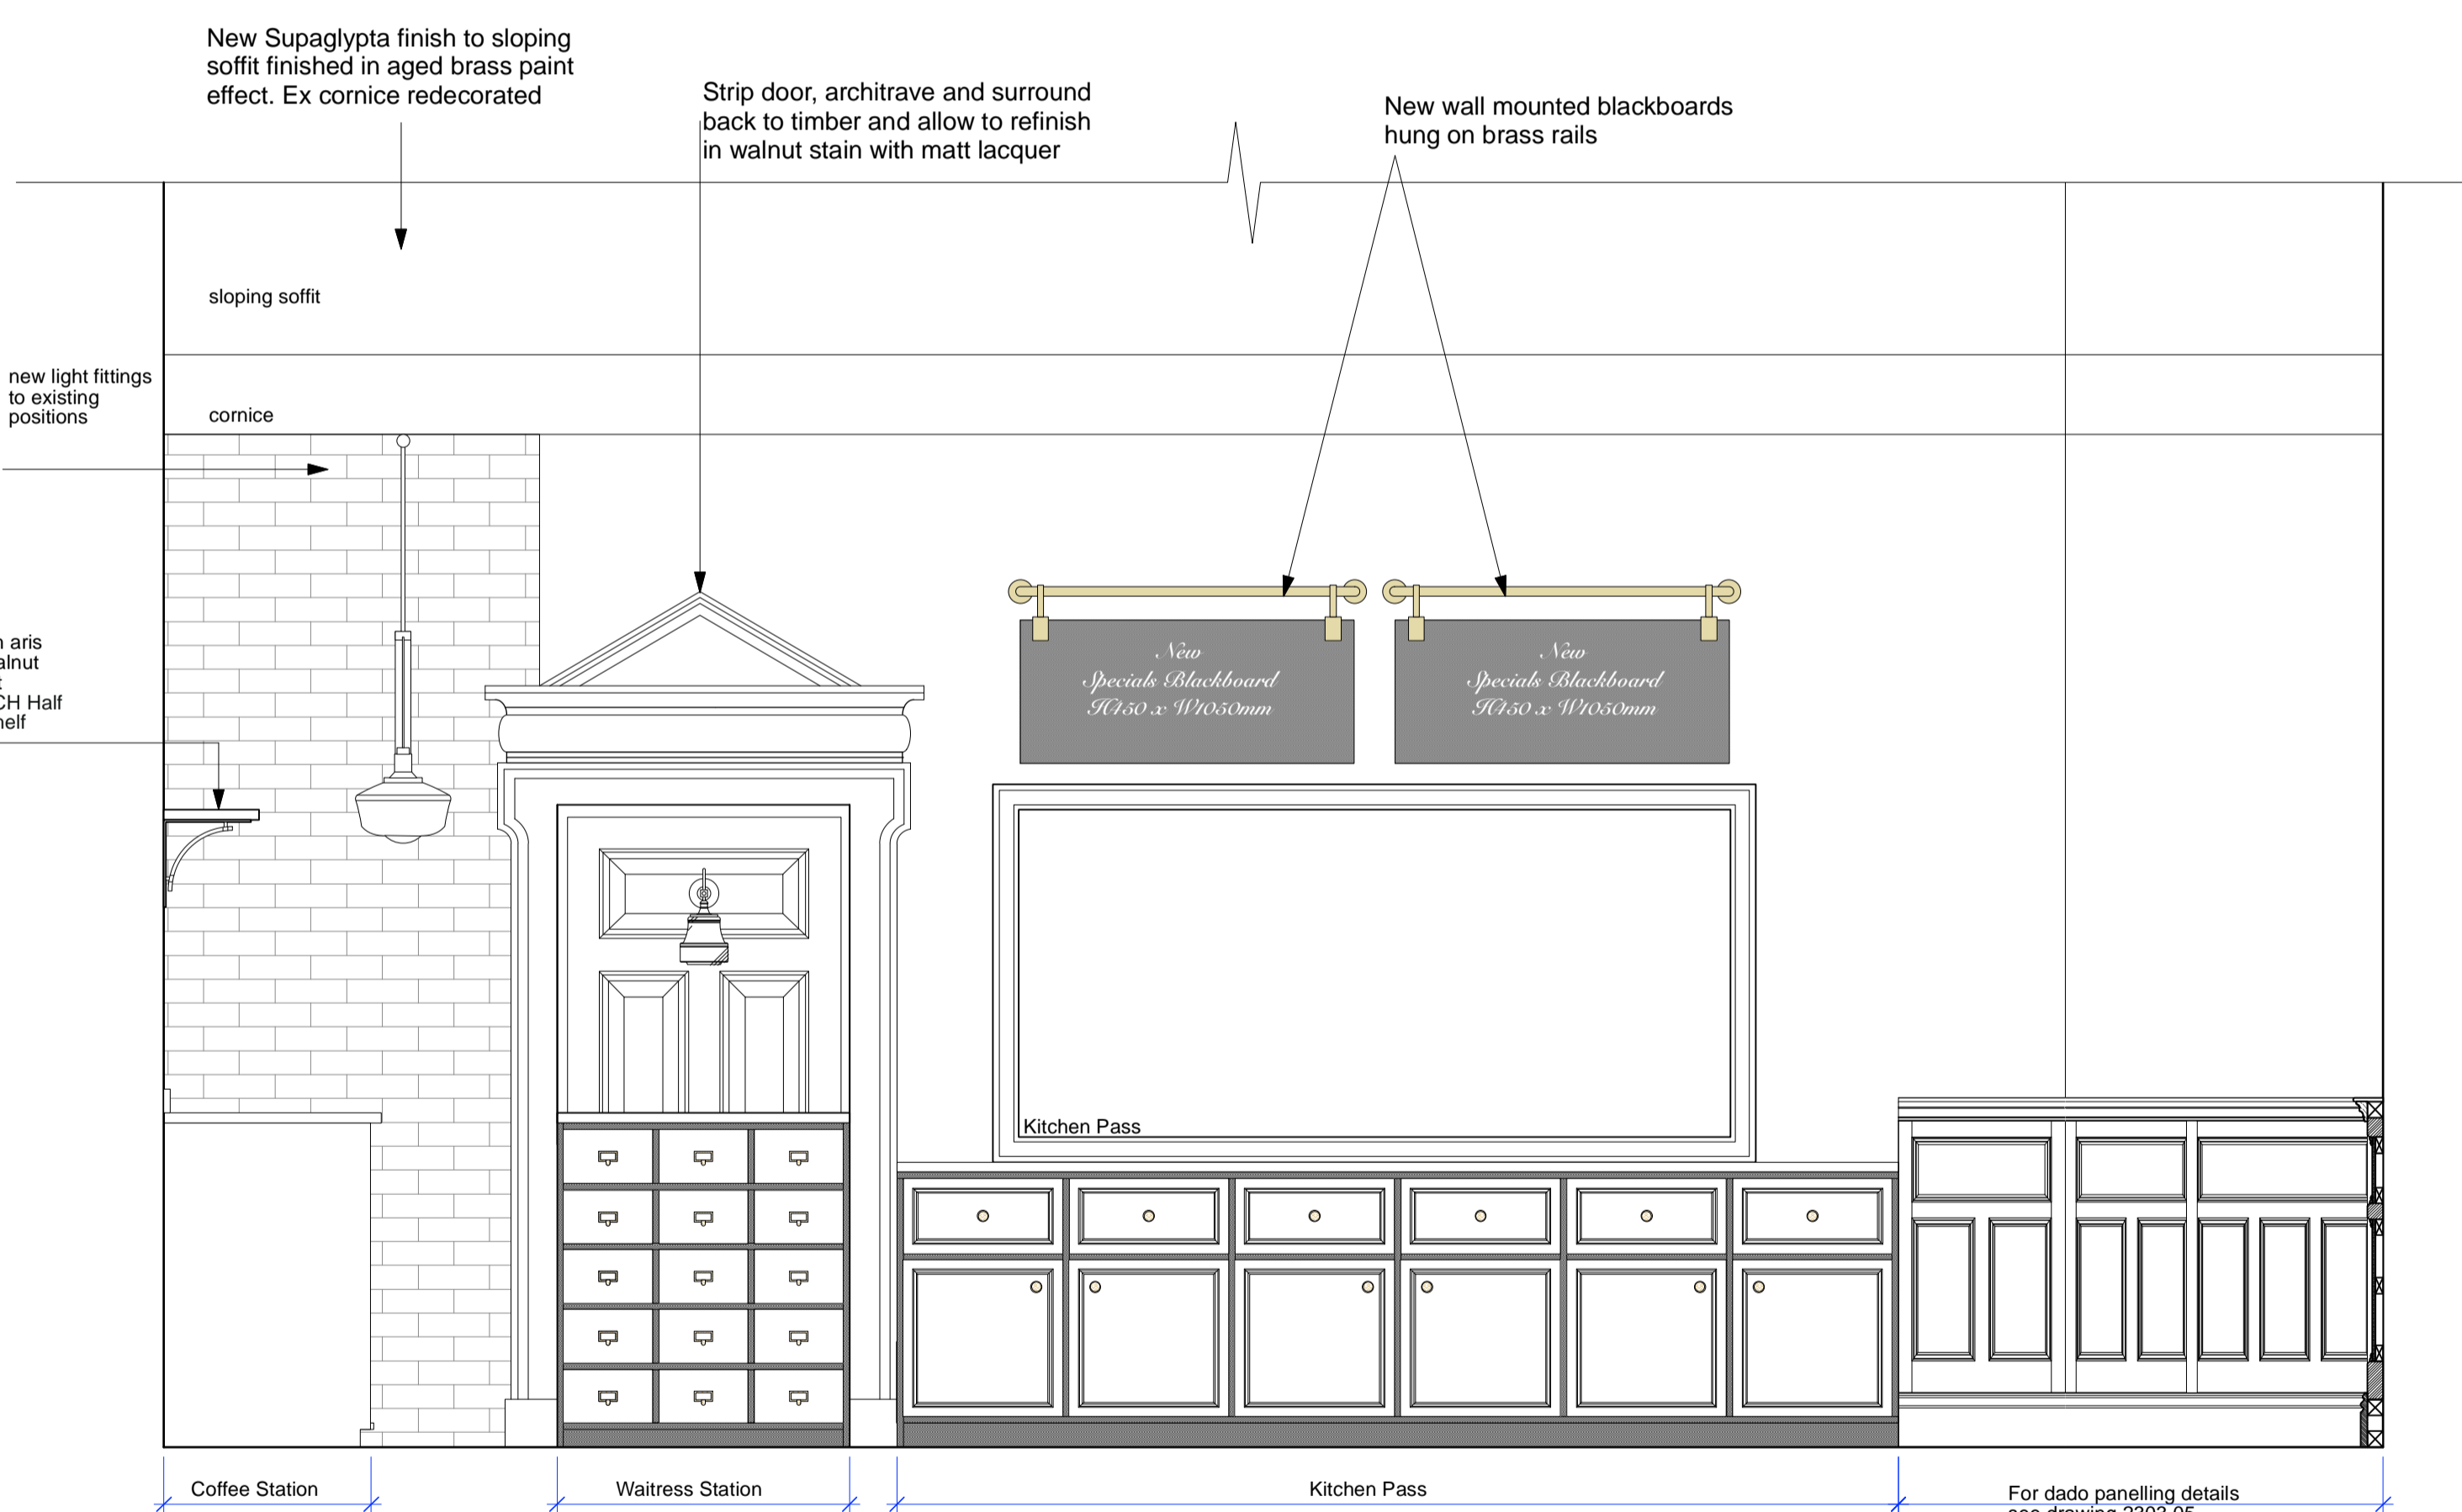

Existing waitress Station - carcass to be sanded back and painted to match Farrow & Ball 'Black Blue'. Existing drawers to be overhauled to leave in good working order, main body of drawer to be sanded back and painted to match F&B 'Black Blue'. Drawer fronts to be sanded back and stained to a walnut. Existing counter tops to be sanded back and stained to a walnut. All to be finished in a clear matt lacquer. New vintage style library label holders and pulls to drawer fronts in antique brass.

Existing Kitchen Pass - Existing carcass to be sanded down and painted to match Farrow & Ball 'Black Blue', inclusive of interiors to cupboards and shelving. Existing drawers to be striped and sanded and overhauled and left in good working order. Main body of drawers to be painted to match F&B 'Black Blue'. Drawer fronts to have timber beads applied and stained to a walnut. Existing counter top to be stained to a walnut. New timber veneered doors with hardwood lippings, timber beads applied and stained to a walnut. All to be finished in a clear matt lacquer. New antique brass knobs to drawers and doors. Existing support to kitchen pass to be painted to match F&B 'Black blue' and finished in clear matt lacquer.



<p>Interior Design CATHERINE BANFIELD CYLBERINE BYVILFELD</p>		<p>Mobile: 07985 211210 E-mail: catherine@thebanfields.com</p>
Client:	YOUNG & CO'S BREWERY PLC	Dwg No: 2303.06.00
Site:	BULL & GATE, KENTISH TOWN	Drawn By: CB
Title:	TA 4 - COFFEE & WAITRESS STATIONS & KITCHEN PASS	First Issue: 21.09.23
		Scale @ A1: 1:20
		Issue: STATUTORY APPROVALS