





- End posts either side of gate: 30dia baluster with 250 x 96 finial
- Black painted iron railings (Q40/40)
- 50x10 flat bar to head and foot of gate
- Existing york stone paver and upstand
- York stone base: all levels to be reviewed on site prior to fabrication

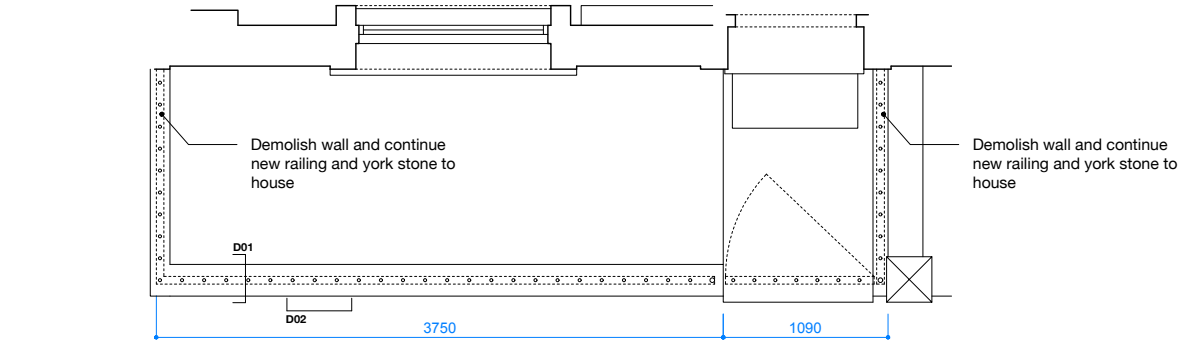

- Demolish wall and continue new railing and york stone to house
- Demolish wall and continue new railing and york stone to house

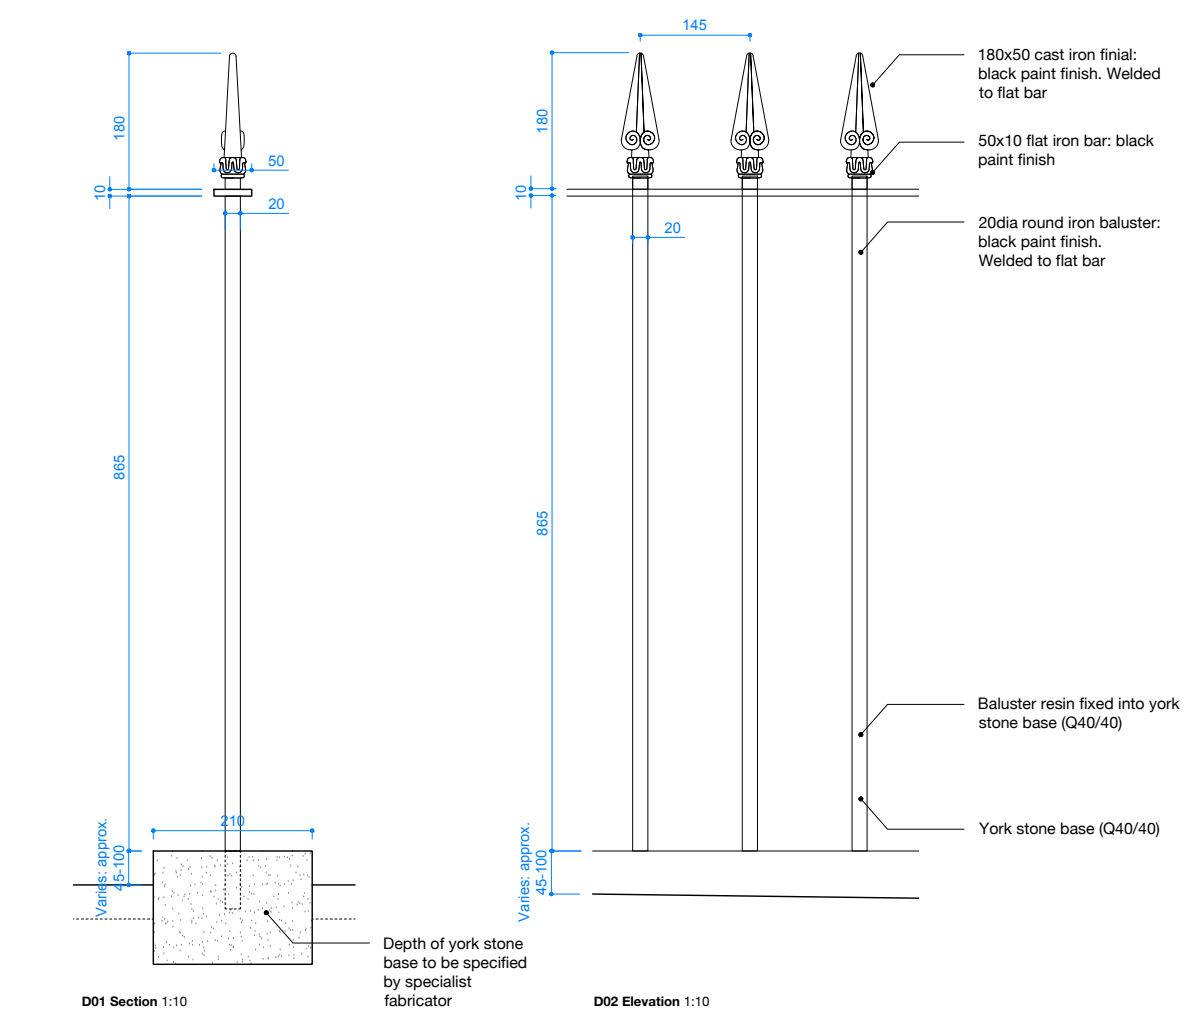

- 180x50 cast iron finial: black paint finish. Welded to flat bar
- 50x10 flat iron bar: black paint finish
- 20dia round iron baluster: black paint finish. Welded to flat bar
- Baluster resin fixed into york stone base (Q40/40)
- York stone base (Q40/40)

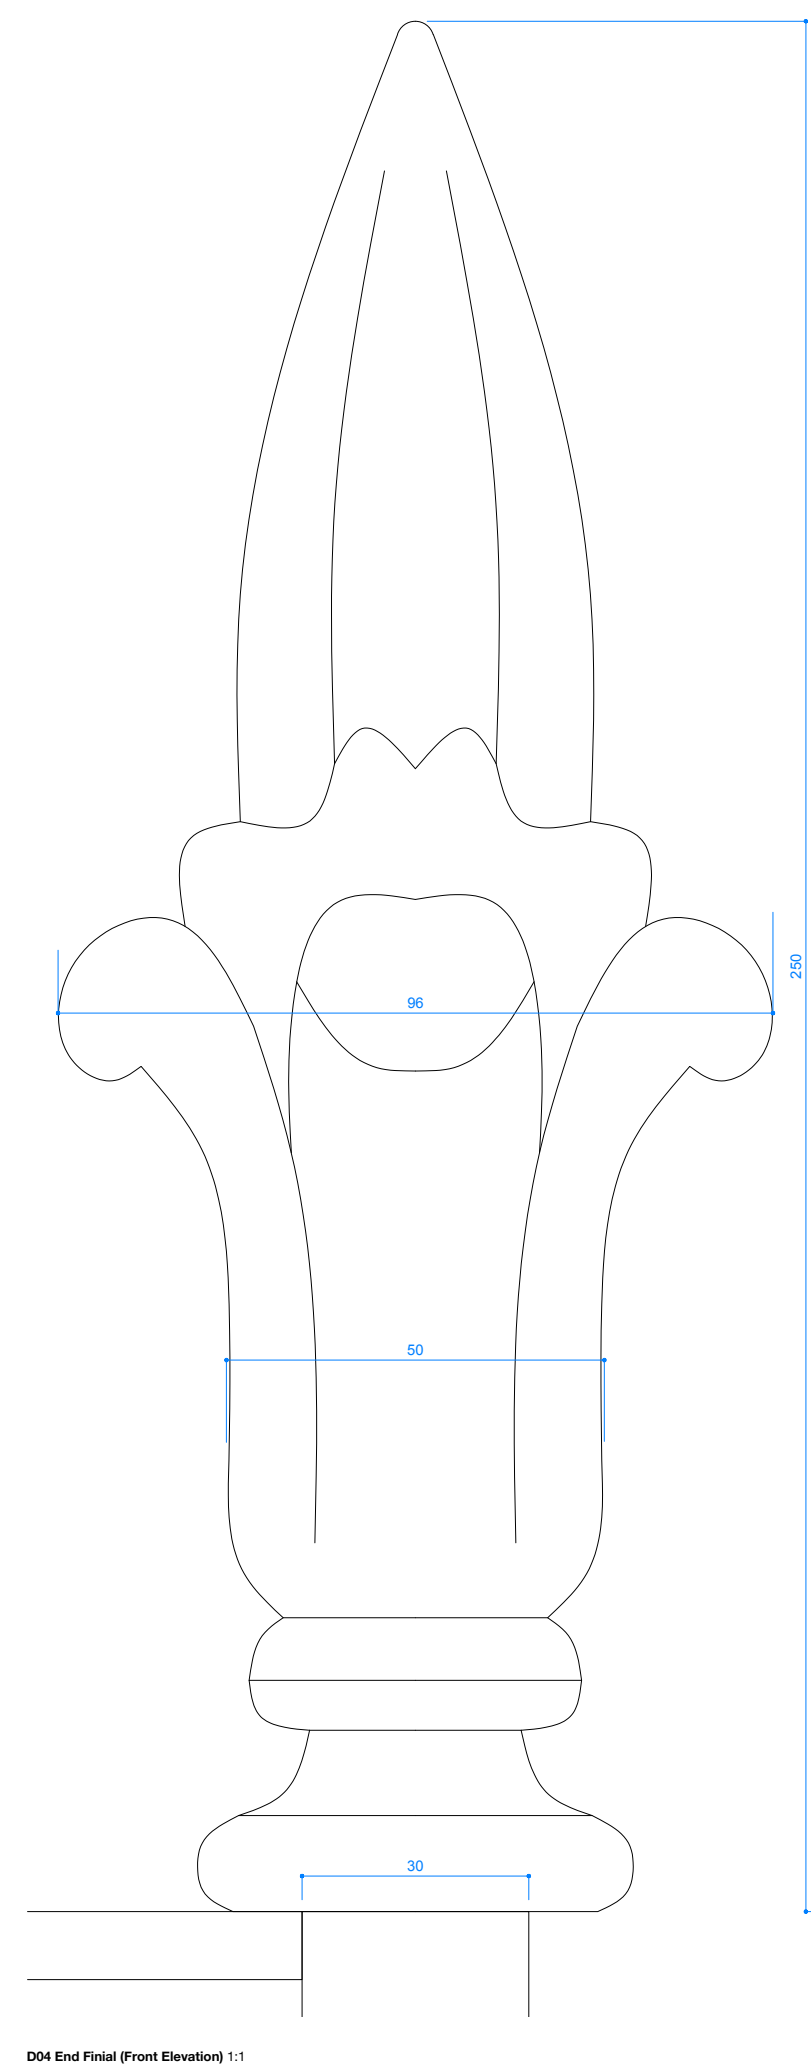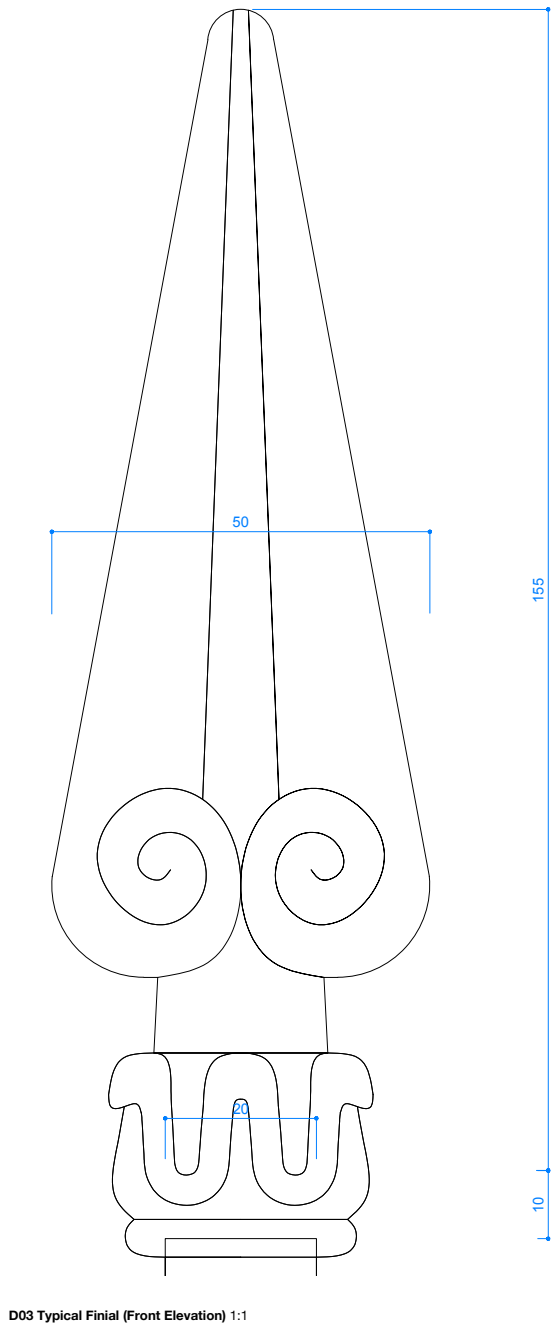

- Notes**
- Do not scale drawings
 - All dimensions in mm
 - Errors to be reported immediately to the Designer
 - To be read in conjunction with all the relevant Designers' and Engineers' drawings
 - All dimensions to be checked and verified on site before proceeding
 - Structure shown is indicative only; for structural layouts / details refer to Engineers' drawings

Rev	Revision Notes	Date
<p>CB A Clementine Blakemore Architects</p> <p>clem@clementineblakemore.com +44 (0)7580 193709 157 Middleton Road, London E8 4LL</p>		
PROJECT NAME 4 Leverton Street		PROJECT NO. 013
PROJECT ADDRESS 4 Leverton Street, London NW5 2PJ		
RIBA STAGE 05	PLANNING CONDITIONS	
DRAWN BY PF	CHECKED BY CB	SCALE@A3 1:5,10,50
TITLE Proposed Railings to Front Yard		
DATE 26.09.2023	DRAWING NO. 4LS - 503	REVISION NO. P1