




1 CHARING CROSS RD - PLAN
PLAN 1:25

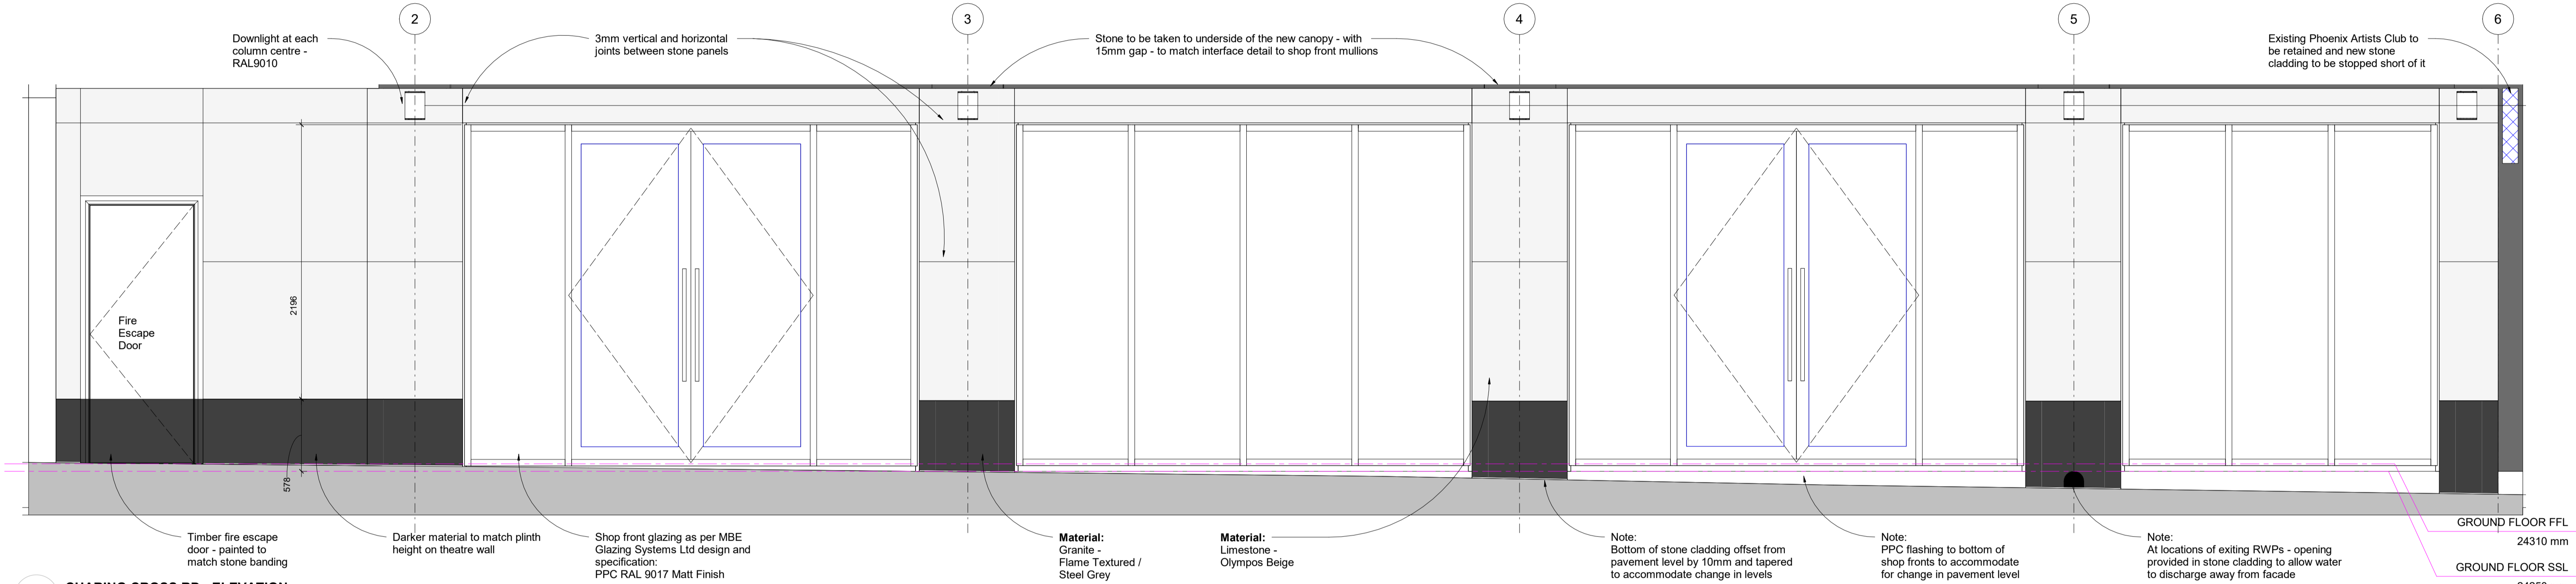

2 CHARING CROSS RD - ELEVATION
ELEVATION 1:25

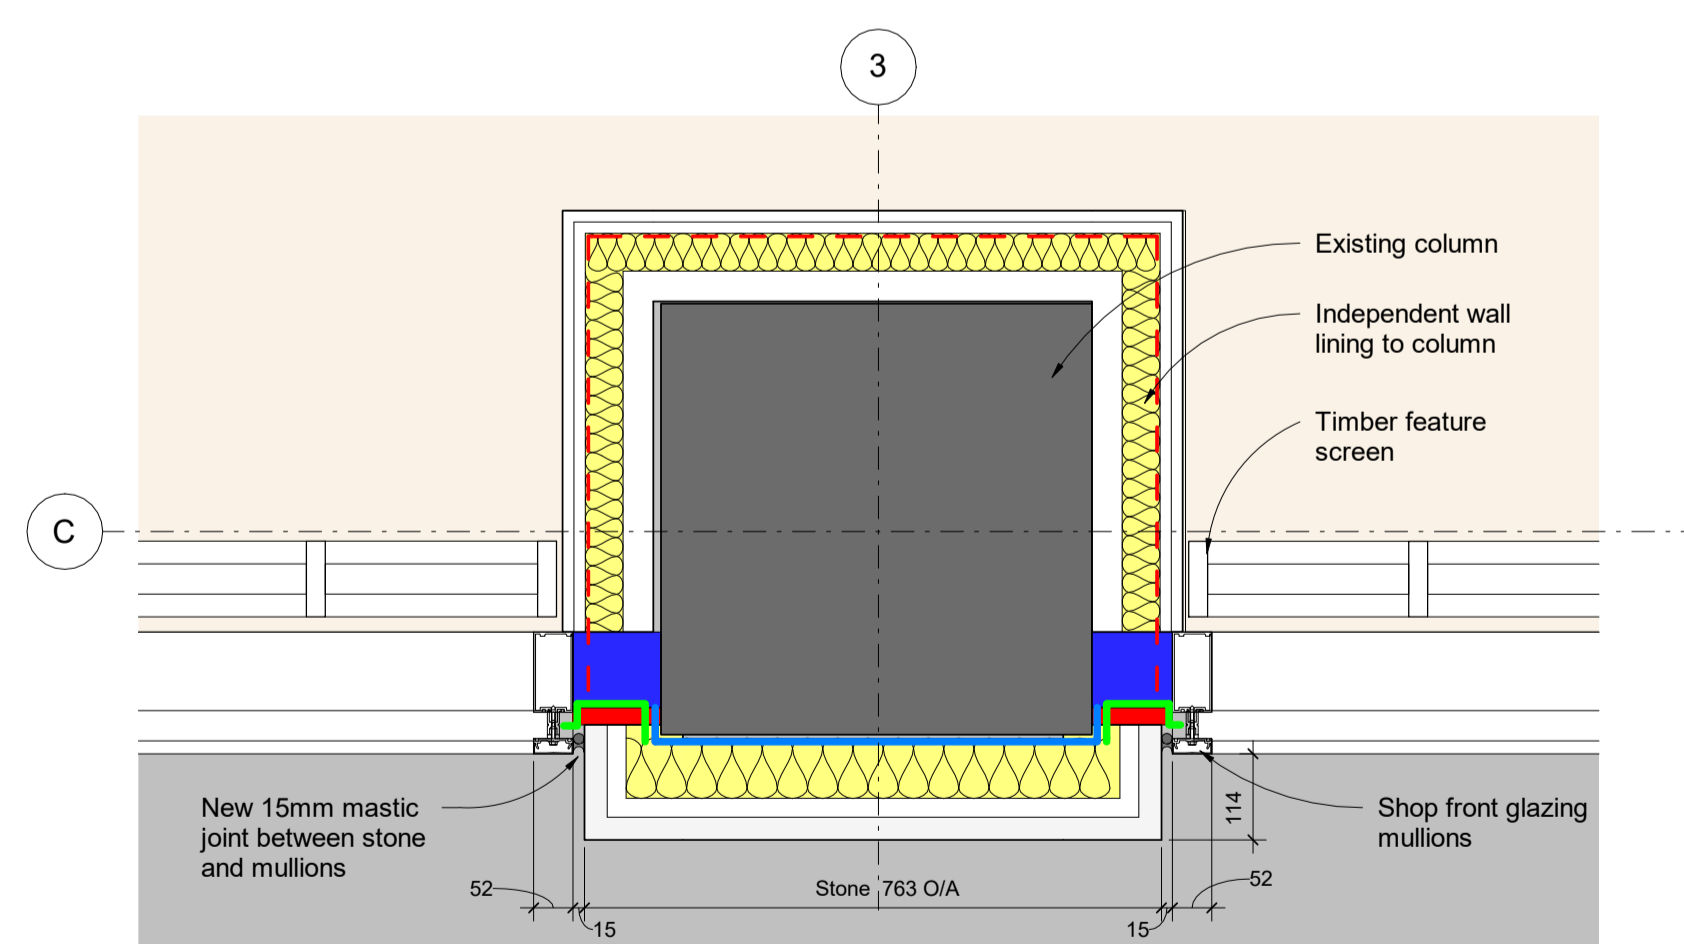


4 DETAIL AROUND COLUMN, STONE CLADDING AND SHOP FRONT FRAME 1:10

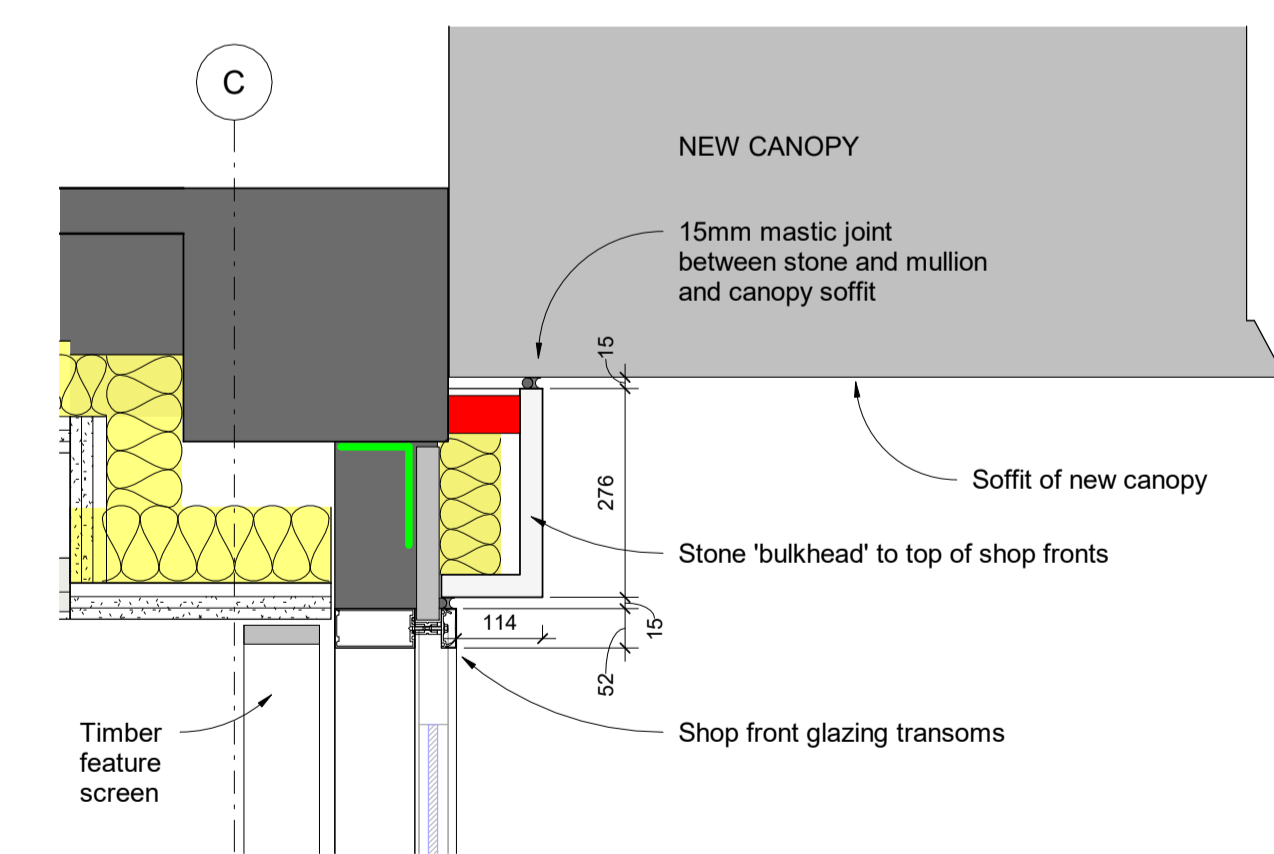

3 HEAD OF SHOP FRONT FRAME, STONE CLADDING AND CANOPY 1:10

REV	REVISION DETAILS	DATE	DRAWN BY
P1	FOR REVIEW AND COMMENT	27.09.23	DMA

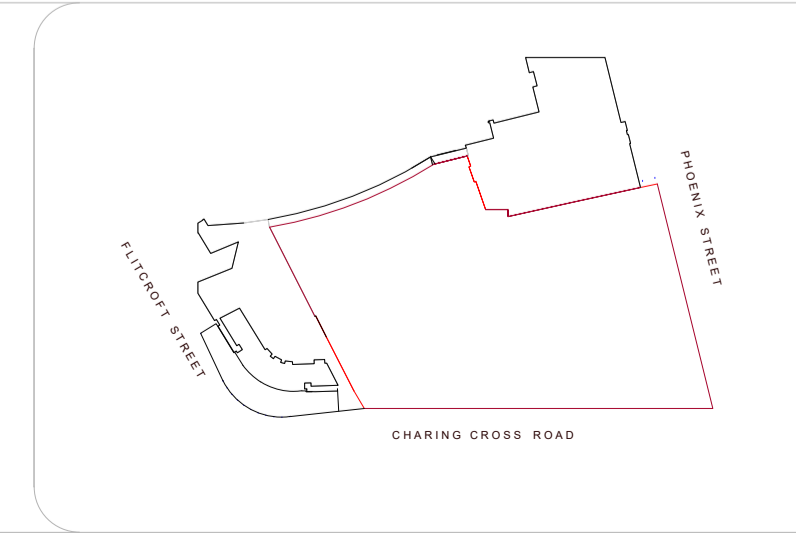

ORIGINATOR	TITLE
DMA	CHARING CROSS ROAD - DETAILS
PROJECT: PHOENIX THEATRE PROJECT ADDRESS: LONDON	PURPOSE OF ISSUE: FOR CONSTRUCTION APPROVAL
JOB NO: 621	SCALE: 1:10 @A1 TME
STATUS: S3	REVISION: P1
DISCIPLINE: A	DOC NO: 071005