
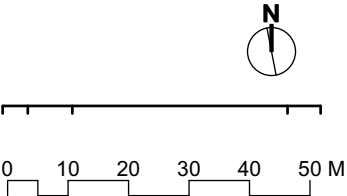


ALL INCOMING SERVICES COORDINATED WITH SPECIALIST DESIGNS AND LAYOUTS	ALL U VALUES TO BE IN ACCORDANCE WITH THE SBEM REPORT, PROVIDED BY THE MAIN CONTRACTOR.	ALL STRUCTURE SHOWN INDICATIVLEY. FOUNDATIONS AND STRUCTURAL DESIGN TO S.E / SUB CONSULTANT DESIGN AND DETAILS.	THIS DRAWING IS COPYRIGHT, AND REMAINS THE PROPERTY OF HTC ARCHITECTS. IT MUST NOT BE REPRODUCED, USED, DISCLOSED OR TRANSMITTED TO THIRD PARTIES IN ANY FORM, IN WHOLE OR IN PART, WITHOUT PRIOR WRITTEN PERMISSION.
REFER TO FIRE BOUNDARIES DRAWINGS FOR INFORMATION ON FIRE BOUNDARY	DRAWINGS TO BE READ IN CONJUNCTION WITH WRITTEN SPECIFICATION		DO NOT SCALE! ALL DIMENSIONS SHOULD BE CHECKED ON SITE BEFORE WORK COMMENCES

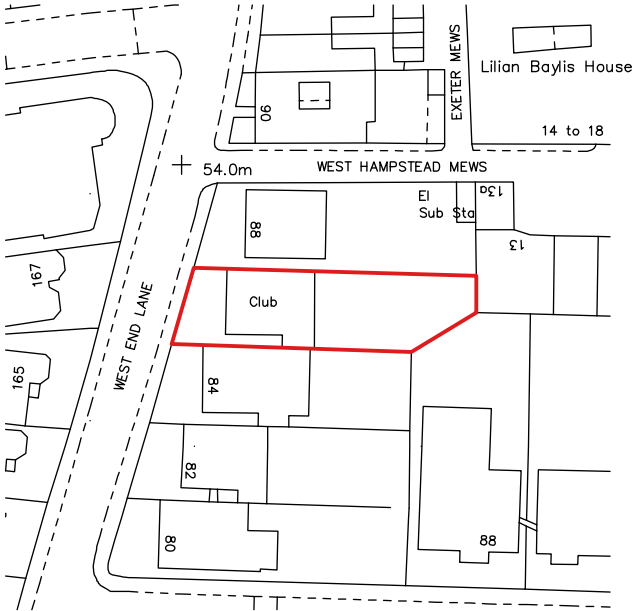

Rev.	Date	Description	Drawn
------	------	-------------	-------

htcarchitects

York Place Studio
8 Britannia Street
Leeds
LS1 2DZ
T:(0113) 244 3457
W: www.htcarchitects.co.uk
E: info@htcarchitects.co.uk

client
KHF Trading Ltd.

project
ACOL Flats
86 W End Ln, London NW6 2LX

drawing title
Location Plan

date 11/09/2023
status DRAFT ISSUE
scale 1:1250 @SO A3
drawn ER checked TG
job no. 3287 dwg no. P400 rev.