

ALL INCOMING SERVICES  
COORDINATED WITH SPECIALIST  
DESIGNS AND LAYOUTS

ALL U VALUES TO BE IN ACCORDANCE  
WITH THE SBEM REPORT, PROVIDED BY  
THE MAIN CONTRACTOR.

ALL STRUCTURE SHOWN INDICATIVELY,  
FOUNDATIONS AND STRUCTURAL  
DESIGN TO S.E. / SUB CONSULTANT  
DESIGN AND DETAILS.

THIS DRAWING IS COPYRIGHT, AND REMAINS THE PROPERTY OF  
HTC ARCHITECTS. IT MUST NOT BE REPRODUCED, USED,  
DISCLOSED OR TRANSMITTED TO THIRD PARTIES IN ANY FORM, IN  
WHOLE OR IN PART, WITHOUT PRIOR WRITTEN PERMISSION.

REFER TO FIRE BOUNDARIES DRAWINGS  
FOR INFORMATION ON FIRE BOUNDARY



DRAWING TO BE READ IN  
CONJUNCTION WITH WRITTEN  
SPECIFICATION

DO NOT SCALE!  
ALL DIMENSIONS SHOULD BE CHECKED ON SITE BEFORE  
WORK COMMENCES

54.0m

# WEST HAMPSTEAD MEWS

WEST END LANE

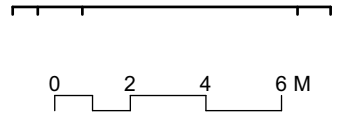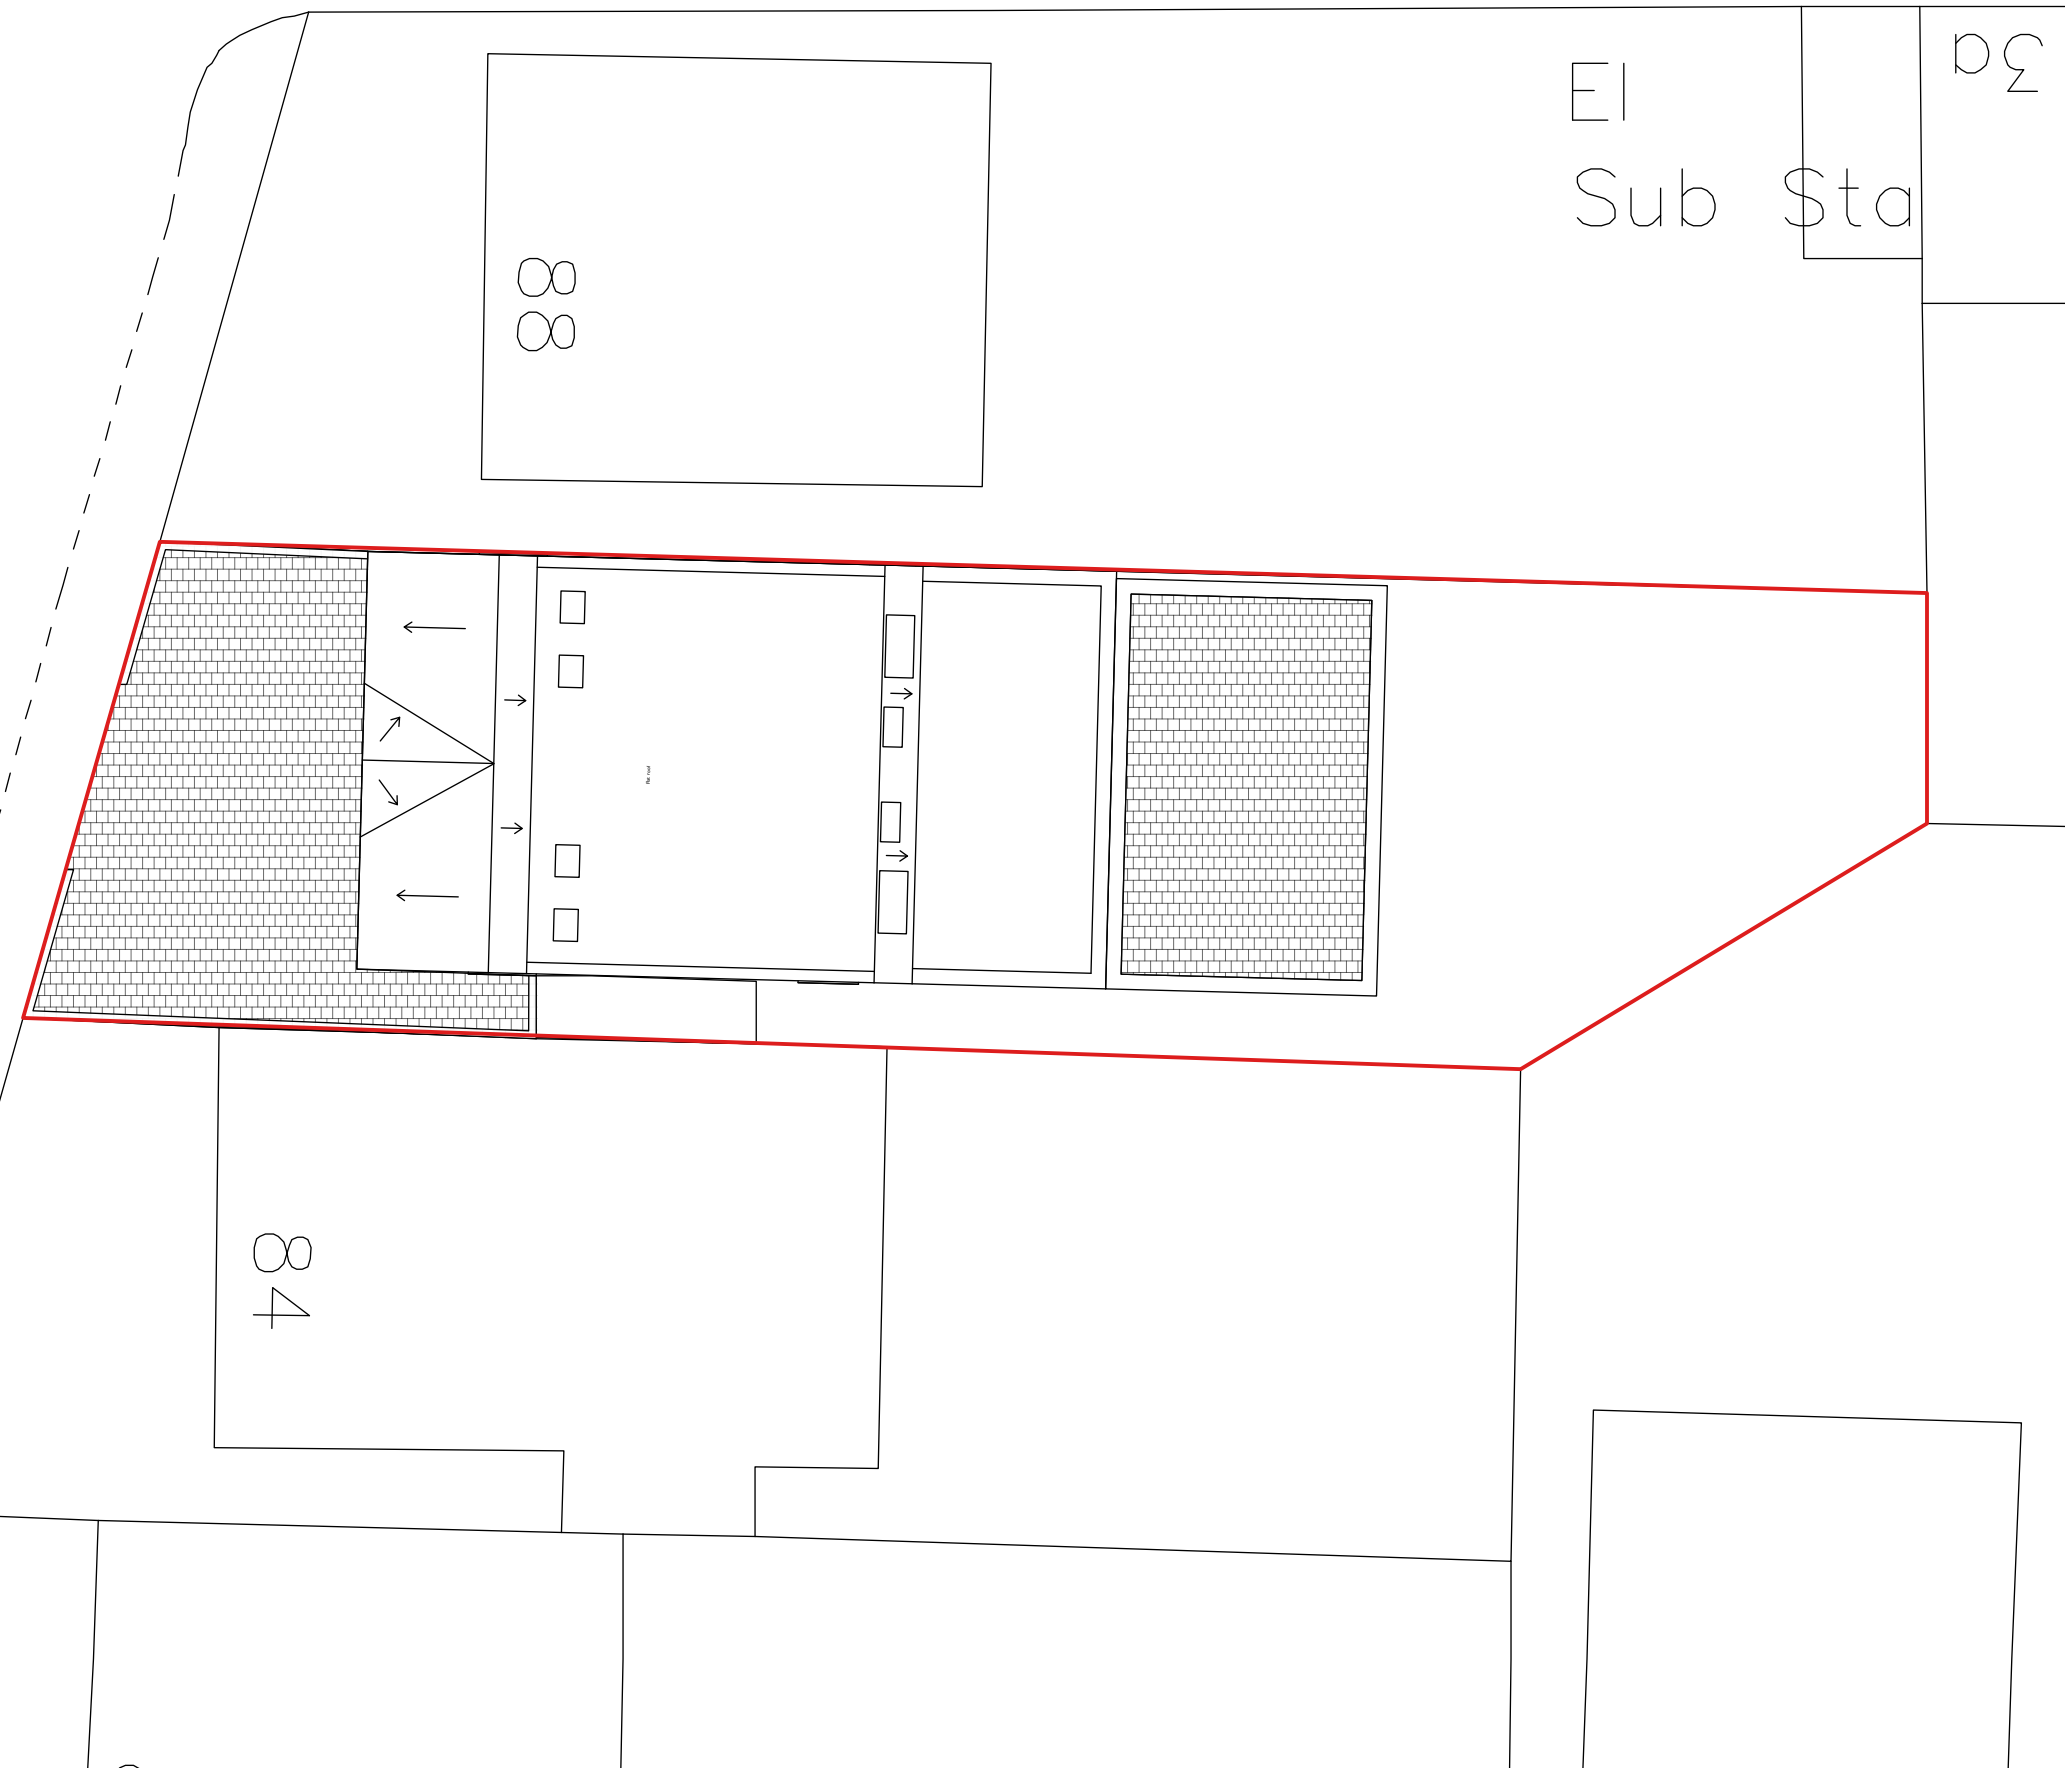

Rev.	Date	Description	Drawn
------	------	-------------	-------

**htcarchitects**

York Place Studio  
8 Britannia Street  
Leeds  
LS1 2DZ  
T: (0113) 244 3457  
W: www.htcarchitects.co.uk  
E: info@htcarchitects.co.uk

client  
KHF Trading Ltd.

project  
ACOL Flats  
86 W End Ln, London NW6 2LX

drawing title  
Block Plan

date 11/09/2023  
status DRAFT ISSUE  
scale 1:200 @SO A3  
drawn ER checked TG  
job no. 3287 dwg no. P401 rev.