
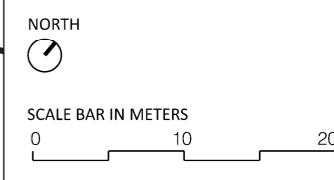


DO NOT SCALE FOR CONSTRUCTION PURPOSES.
 THE CONTRACTOR IS TO CHECK AND VERIFY ALL BUILDING AND SITE DIMENSIONS, LEVELS AND SEWER INVERT LEVELS AT CONNECTION POINTS BEFORE WORK STARTS.
 THIS DRAWING IS TO BE READ AND CHECKED IN CONJUNCTION WITH ENGINEERS AND OTHER SPECIALIST DRAWINGS.
 THE DRAWING AND THE WORKS DEPICTED ARE THE COPYRIGHT OF PHILIP MEADOWCROFT ARCHITECTS LTD AND MAY NOT BE REPRODUCED EXCEPT BY WRITTEN PERMISSION.

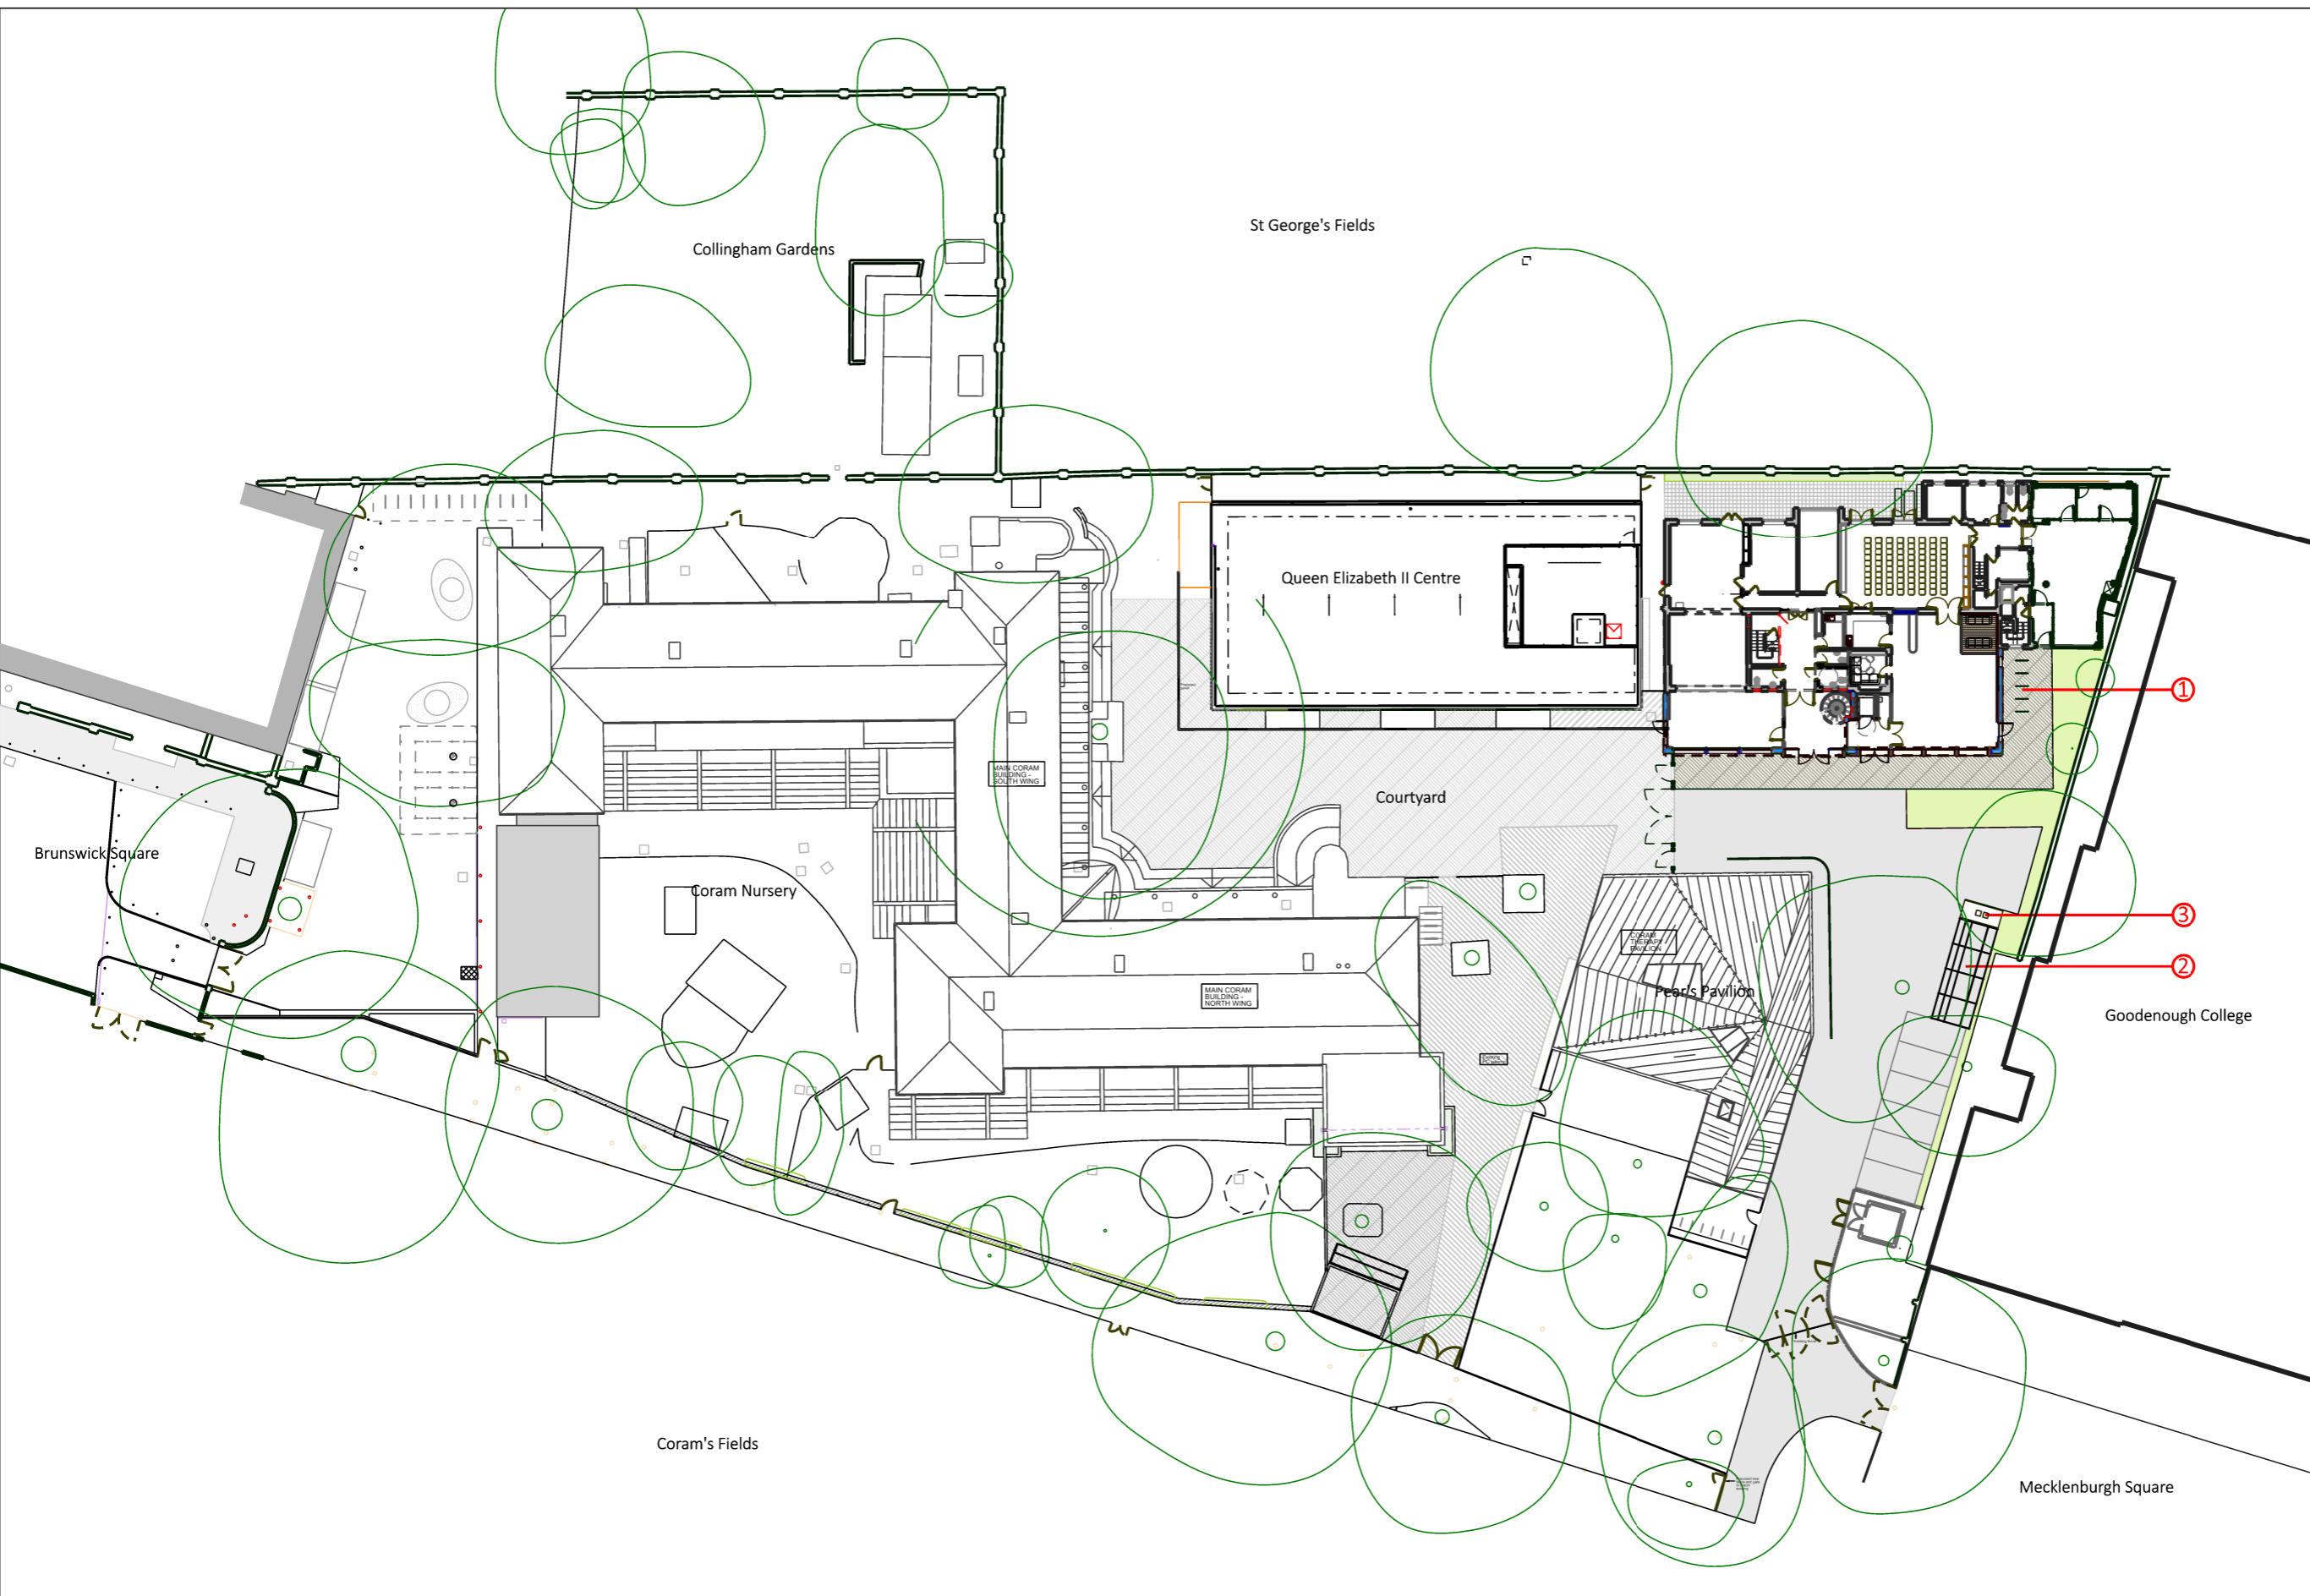

- KEY
- ① Parking for 14 cycles
 - ② Enclosed parking for 20 cycles
 - ③ Parking for 1 larger cycle

REV	DATE	DESCRIPTION

PHILIP MEADOWCROFT ARCHITECTS
 33 GREENWOOD PLACE
 LONDON, NW5 1LB
 +44 (0)207 693 8514
 www.philipmeadowcroftarchitects.co.uk

JOB
CORAM GREGORY HOUSE

DRG
**Proposed Cycle Parking
 Campus Location Plan**

SCALE	DATE
1:250 @ A1	02/09/2021
1:500 @ A3	

DRAWN BY	CHECKED BY
DR	PM

STATUS
INFORMATION

DRG NO	REV
2110-500	-