

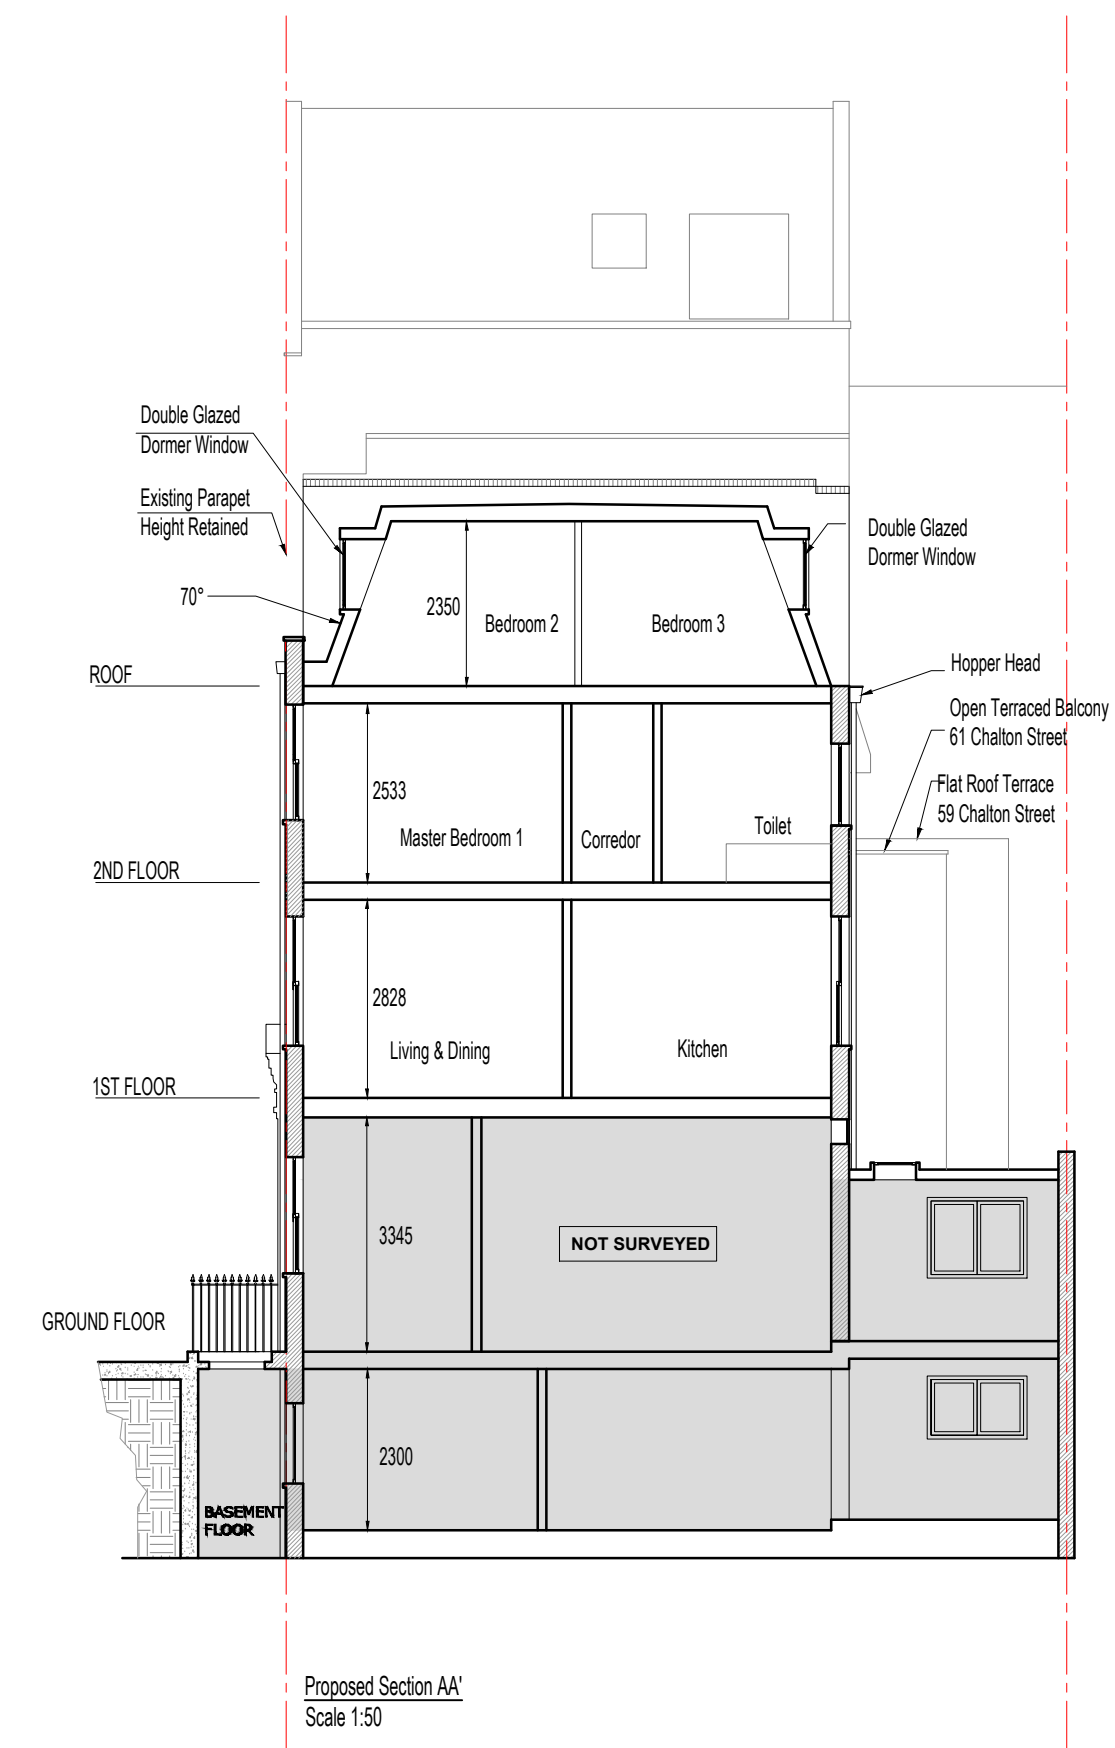
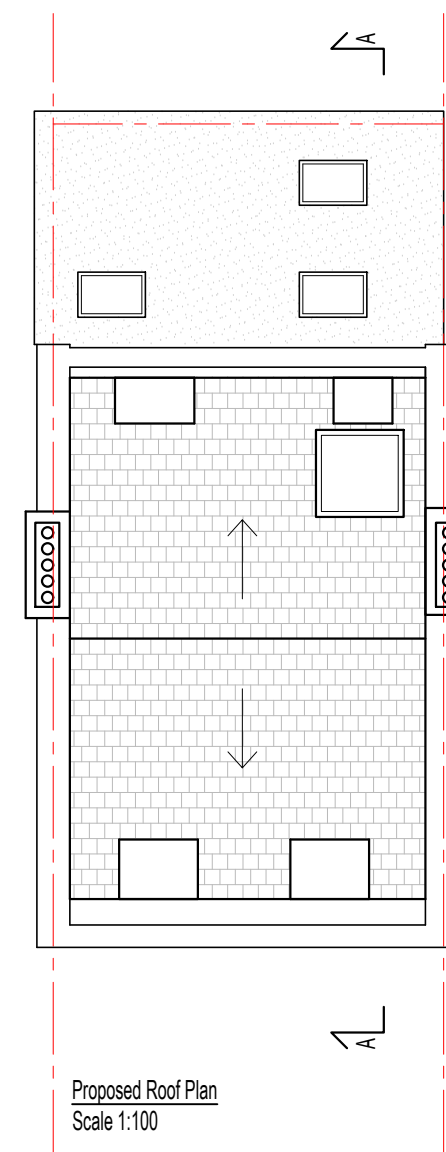
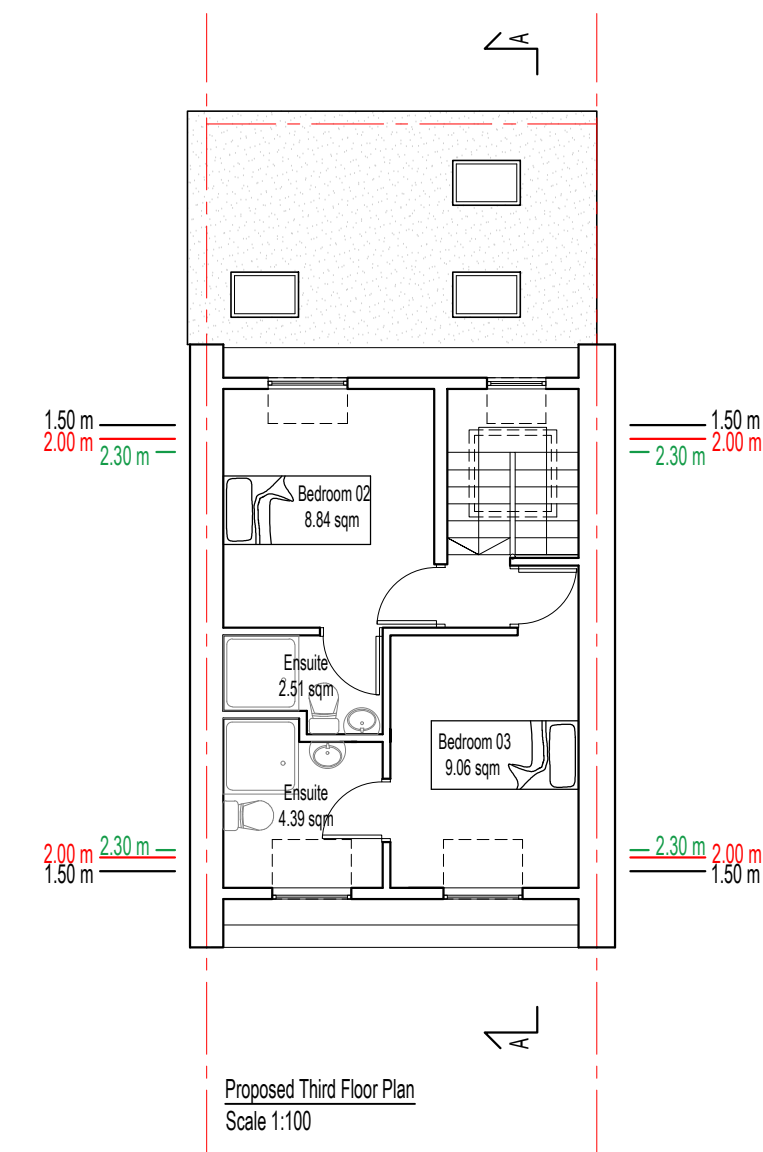


SCALE 1:50

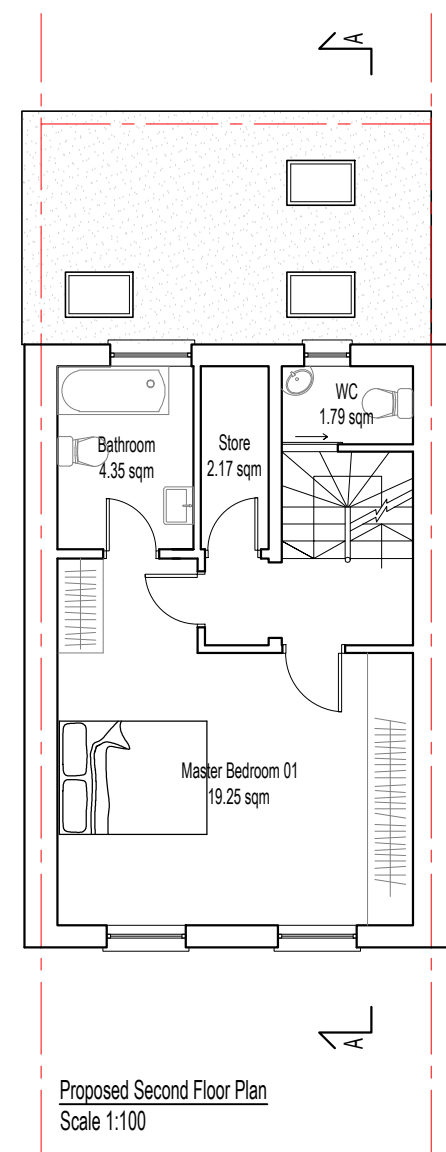

SCALE 1:100

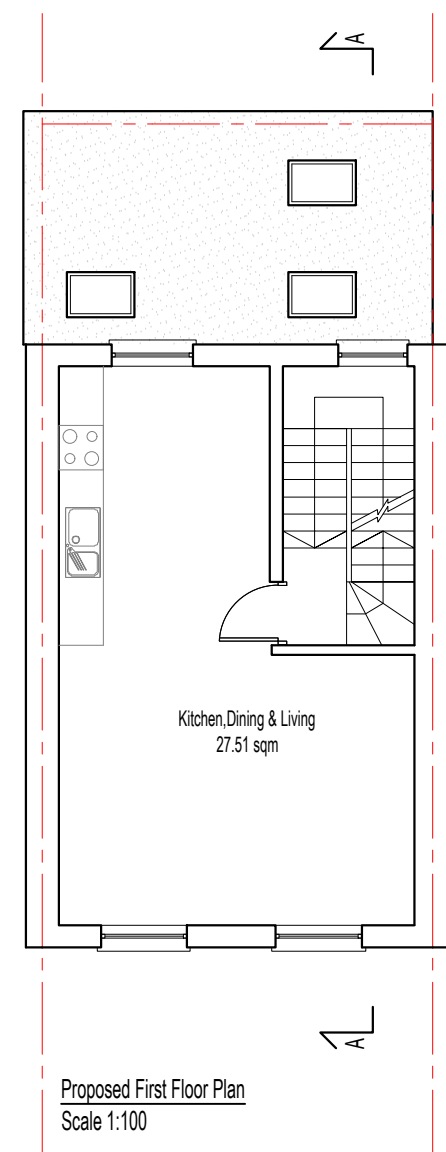

Kappa Planning Ltd

46-48 Ennersdale Road, London,
SE13 6JB

tel: 02080041662

www.kappa-planning.co.uk

CLIENT

LHSA K CROSS LTD

PROJECT

63 Chalton Street, Kings Cross,
London, NW1 1 HY

JOB TITLE

LOFT CONVERSION TO
ENLARGE FLAT NO 2

DRAWING

PROPOSED ELEVATIONS, PLANS AND SECTION

DRAWN BY

ABG/LS/EO

CHECKED BY

GP

REVISION A - (E0)

27.09.23

DATE

29.06.23

SCALE

1:100 / 1:50 @ A1

RELEASE

02

PROJECT

No

771

DRAWING

No

03