

Monopoly Lifesized

213 - 215 Tottenham Court Road
London W1T 7PS

Street Pavement Licence application

Current -

Double sided venue on Tottenham Court Rd.

Venue boundary as per deeds extends out 1.4m

From venue to pavement edge is 5.3m





Decorative planters will be positioned on the edge of our demise onto public pathway.

Planters will take over 0.5m of public pathway

Pathway clearance to roadside will be 3.4m.


All planters will be chained and locked at end of eve.

All tables & chairs will be cleared before 9pm.




EXAMPLE OF PLANTERS WITH VINYL LOGO ON ACRYLIC

BUILDING

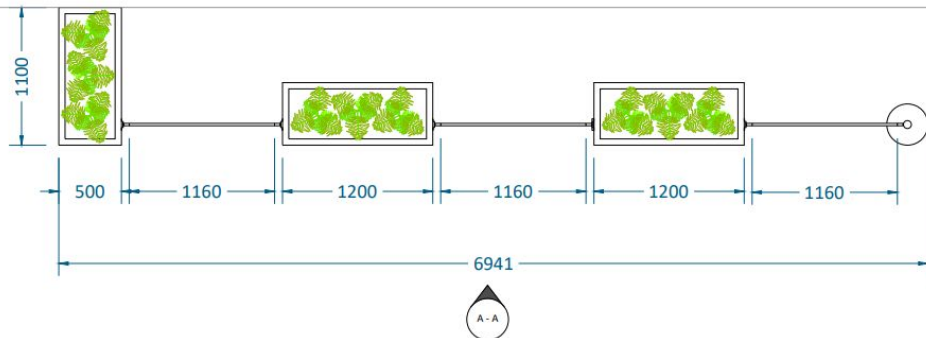

ELEVATION A-A

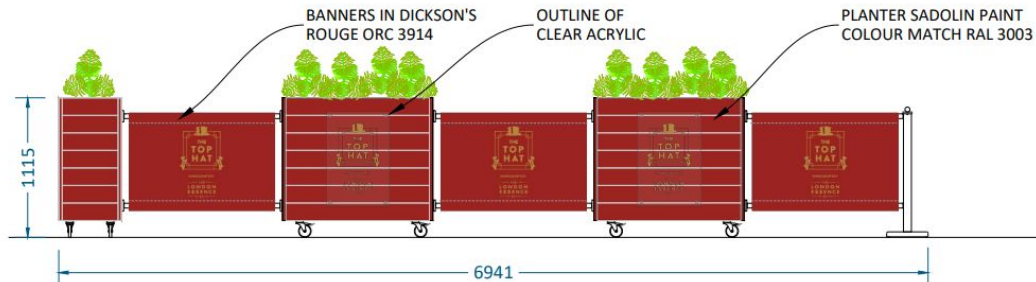

DRAWING NOTES:

SPECIFICATIONS

- 1no. L1100xH1050xW500mm PLANTER WITH LOGO
- 2no L1200xH1050xW500mm PLANTERS WITH LOGO
- 3no. 1160mm PRINTED BANNERS
- 1no. HEAVY DUTY BANNER POST

ACCESS RESTRICTIONS

SITE ELEVATION: TBC
STAIRS/LIFT/GATE/THROUGH BUILDING:
MIN. DIMENSIONS: TBC
HOURS: TBC

- WORKING IN CONJUNCTION WITH:
- [Illegible text]
 - [Illegible text]
NO.	DATE	DESCRIPTION	BY
01	28.06.2023	ISSUED FOR CONSTRUCTION	EH
02	28.06.2023	REVISED	EH
03	01.07.2023	ENDWORK	EH

JOB TITLE:
Monopoly
The Top Hat
London

DRAWING TITLE:
Area Management Layout

DATE: 28.06.2023	DRAWING NO:
DRAWN BY: EH	TOP004-37191-01
SCALE: 1:40 @ A4	REVISION NO: 01

A&E LEISURE LTD
UNIT 0, READING APPROACH
15 CHADOCK ROAD
READING RG2 2JE
T 0118 923030
E sales@aelsolutions.com
www.aelsolutions.com

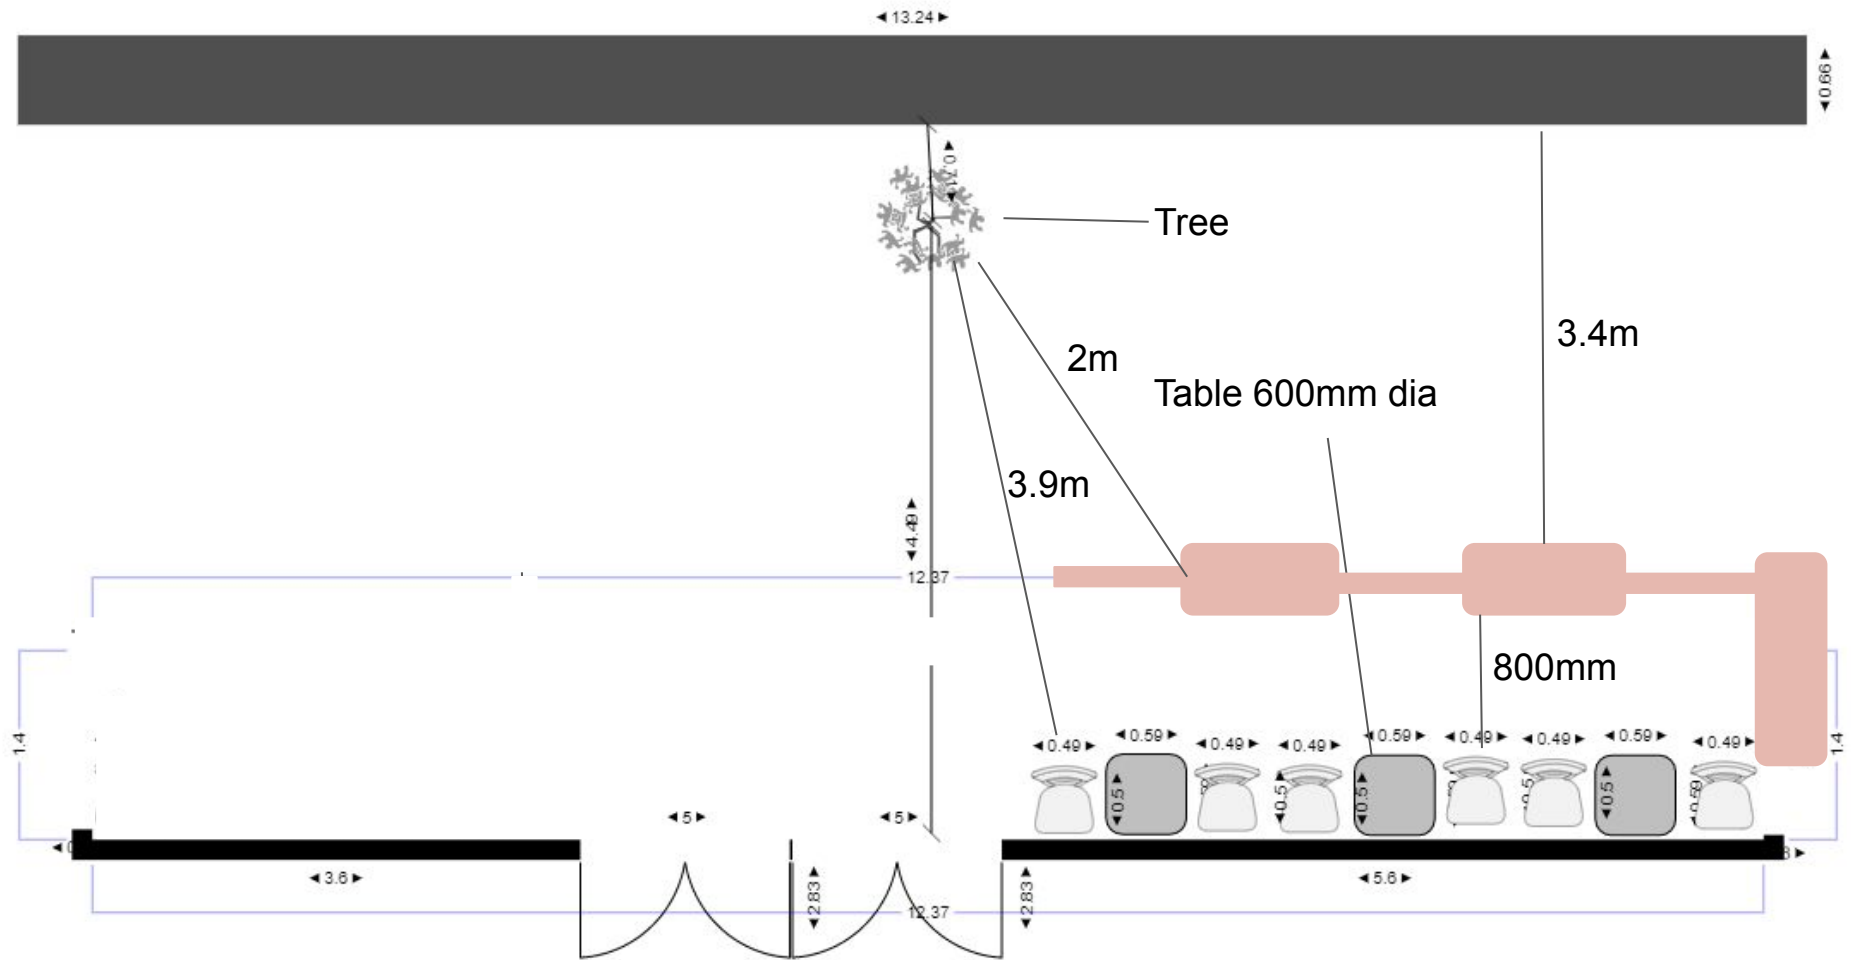

Bistro tables & chairs



Cross Back Poseur Chair, Matt
ALCBPC

- Matt colour finish
- Stackable
- Rustproof, welded aluminium construction

W 520 x D 520 x H 1200mm



Portland Poseur Table, Round
GSPTP

- Galvanised steel and polyester powder coated, rustproof


GSPTP600RD Ø 600 x H 1120mm

GSPTP700RD Ø 700 x H 1120mm

GSPTP800RD Ø 800 x H 1120mm

GSPTP900RD Ø 900 x H 1120mm

Also available:
Poseur Table Square GSPTP, in a range of sizes

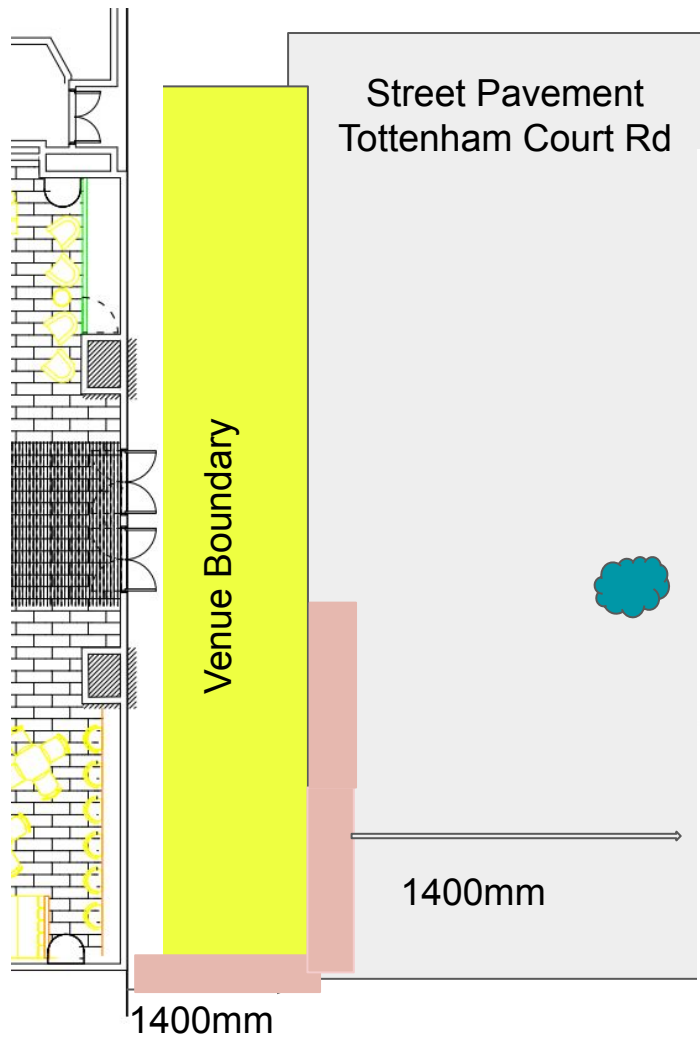

Proposal

To add 3 tables & 6 chairs at the front of the Building to sit within the Premises Boundary.

3 tables & 6 chairs one side of main doors



