




01 Existing Section A-A
Scale: 1:20

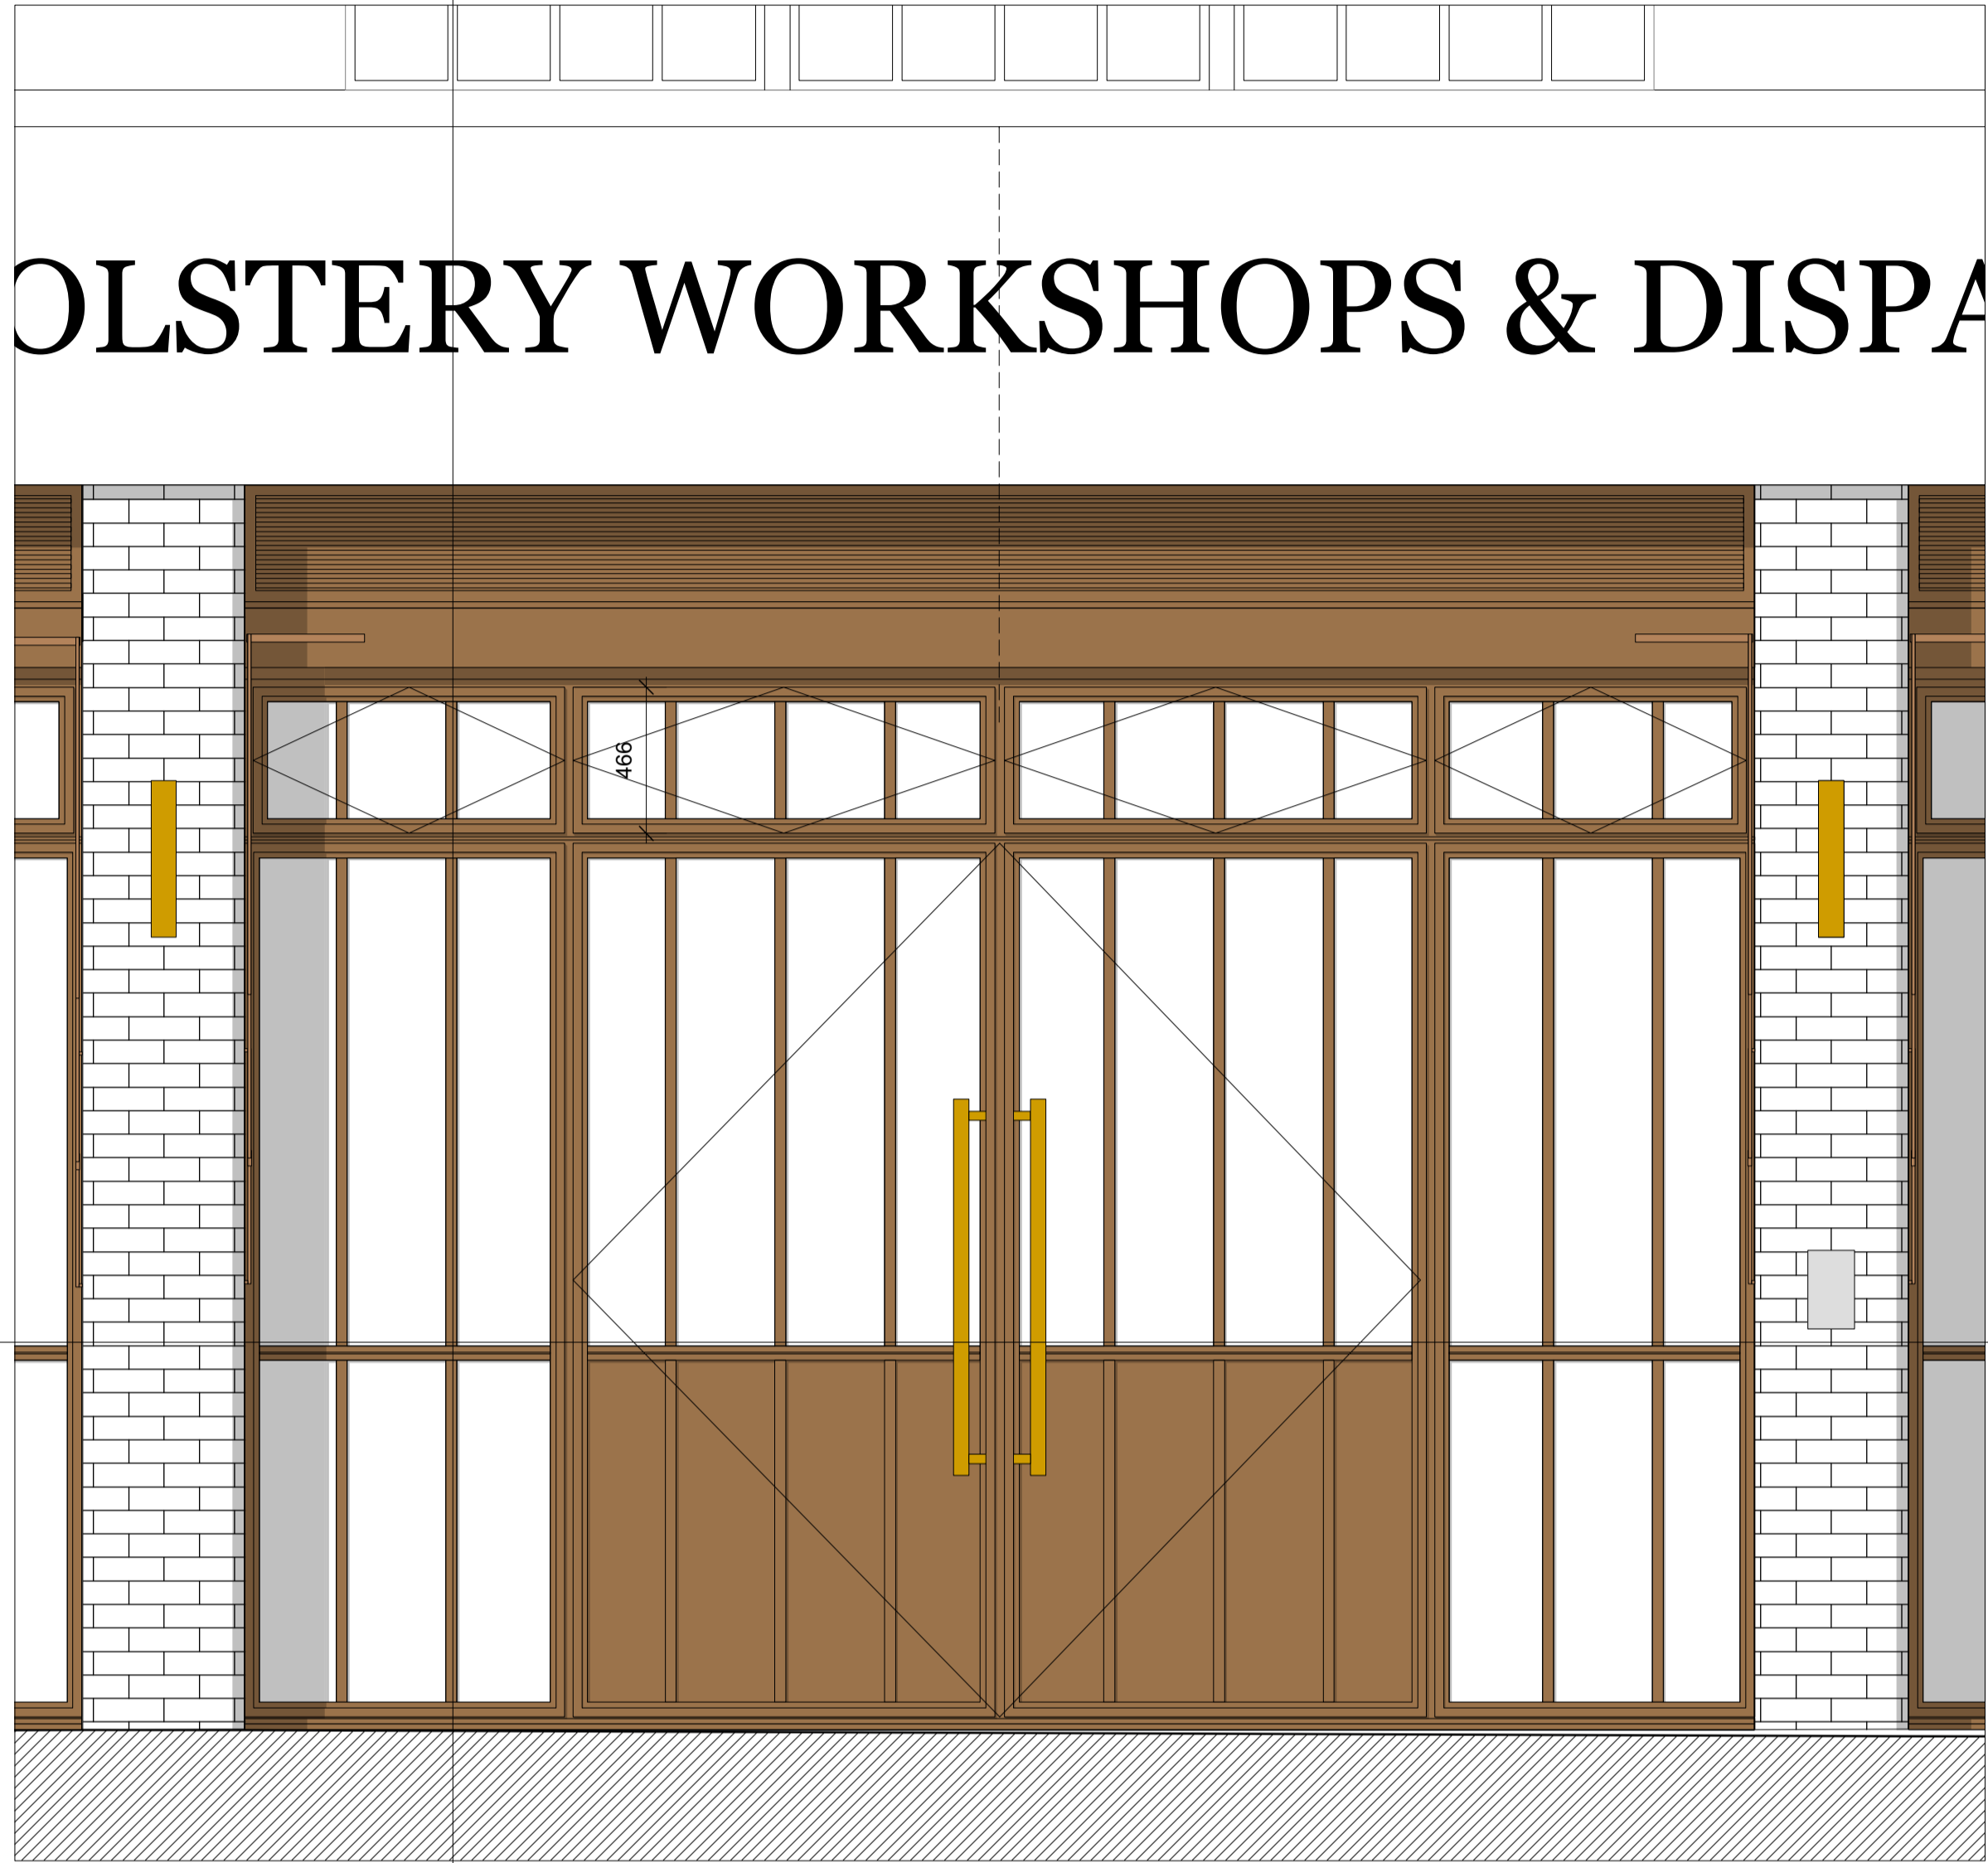

02 Existing Alfred Mews Elevation
Scale: 1:20

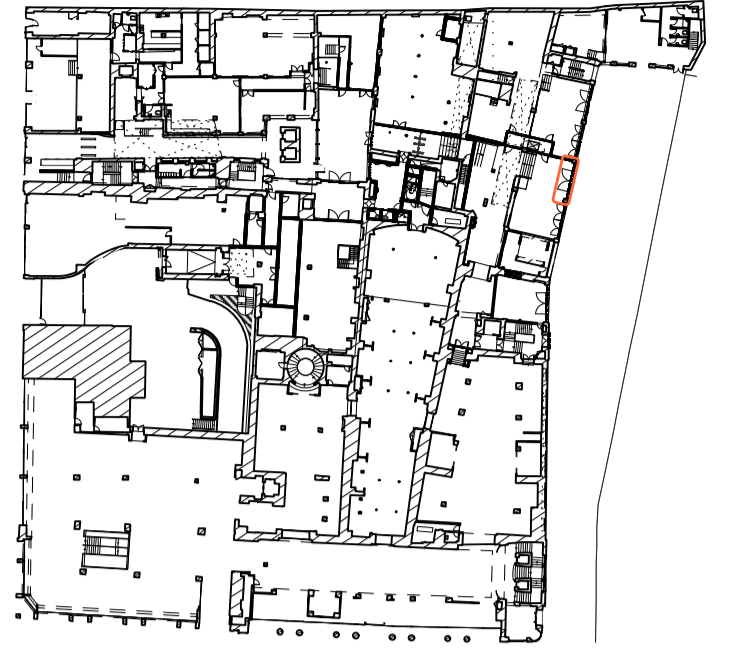

NOTE
ALL DIMENSIONS ARE FOR REFERENCE **ONLY** & NEED
TO BE CHECKED ON SITE,

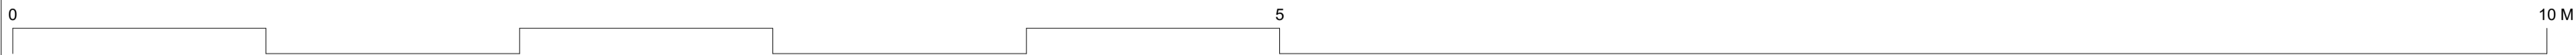

© Buckley Gray Yeoman Ltd.

All dimensions to be checked on site prior to commencement of any works, and/or preparation of any shop drawings. Sizes of and dimensions to any structural elements are indicative only. See structural engineers drawings for actual sizes/dimensions. Sizes of and dimensions to any service elements are indicative only. See service engineers drawings for actual sizes and dimensions.

This drawing to be read in conjunction with all other Architect's drawings, specifications and other Consultants' information. All proprietary systems shown on this drawing are to be installed strictly in accordance with the Manufacturers/Suppliers recommended details.

Any discrepancies between information shown on this drawing and any other contract information or manufacturers/suppliers recommendations is to be brought to the attention of the Architect.

DO NOT SCALE FROM THIS DRAWING.

DRAWING NOTES:

PL1	07/08/23	PLANNING ISSUE	NW
REV.	DATE	NOTE	DRAWN

CLIENT General Projects	DRAWING Existing Alfred Mews Facade: Elevation Detail 02
PROJECT Heal's Building	STATUS PLANNING
DWG No. 1215_ED-02_Ex	Revision PL1

SCALE 1:20 @ A1 1:40 @ A3	APPROVED NJ
DATE August 2023	

BGY
BUCKLEY GRAY YEOMAN
+ 44 20 7033 9913
BGY.CO.UK