

GENERAL NOTES.

© Buckley Gray Yeoman Limited

All dimensions to be checked on site prior to commencement of any works, and/or preparation of any shop drawings.

Sizes of and dimensions to any structural elements are indicative only. See structural engineers drawings for actual sizes / dimensions.

Sizes of and dimensions to any service elements are indicative only. See service engineers drawings for actual sizes and dimensions.

This drawing to be read in conjunction with all other Architect's drawings, specifications and other Consultants' information.

All proprietary systems shown on this drawing are to be installed strictly in accordance with the Manufacturers/Suppliers recommended details.

Any discrepancies between information shown on this drawing and any other contract information or manufacturers/suppliers recommendations is to be brought to the attention of the Architect

DO NOT SCALE FROM THIS DRAWING.

NOTES.


- ① New swan-neck light fitting
- ② New hanging sign
- ③ New painted signage to roller shutter



3 Proposed Alfred Mews Elevation
Scale: 1:100



Proposed Alfred Mews Elevation with protracted awnings

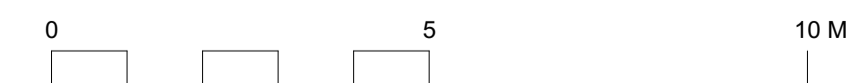

PL1	07/08/23	PLANNING ISSUE	NW
REV. DATE	NOTE		DRAWN

BGY

BUCKLEY GRAY YEOMAN
+ 44 20 7033 9913
BGY.CO.UK

CLIENT	General Projects		
PROJECT	Heals Building		
DRAWING	Proposed Elevation Alfred Mews - Lighting Option 5		
SCALE	1:100 @ A1	1:200 @ A3	
DATE	August 2023		
DWG No.	1215_GE-03	REVISION	PL1
STATUS	PLANNING APPROVED NJ		