


| KEY   | REV | DATE       | DESCRIPTION    |  |
|---|-----|------------|----------------|--|
| <ul> <li>Not part of scope</li> <li>Torrington Place entrance boundary</li> </ul> | 01  | 17/08/2023 | PLANNING ISSUE |  |
|   |     | 1          | 1              |  |

|  | NOT FOR |
|--|---------|

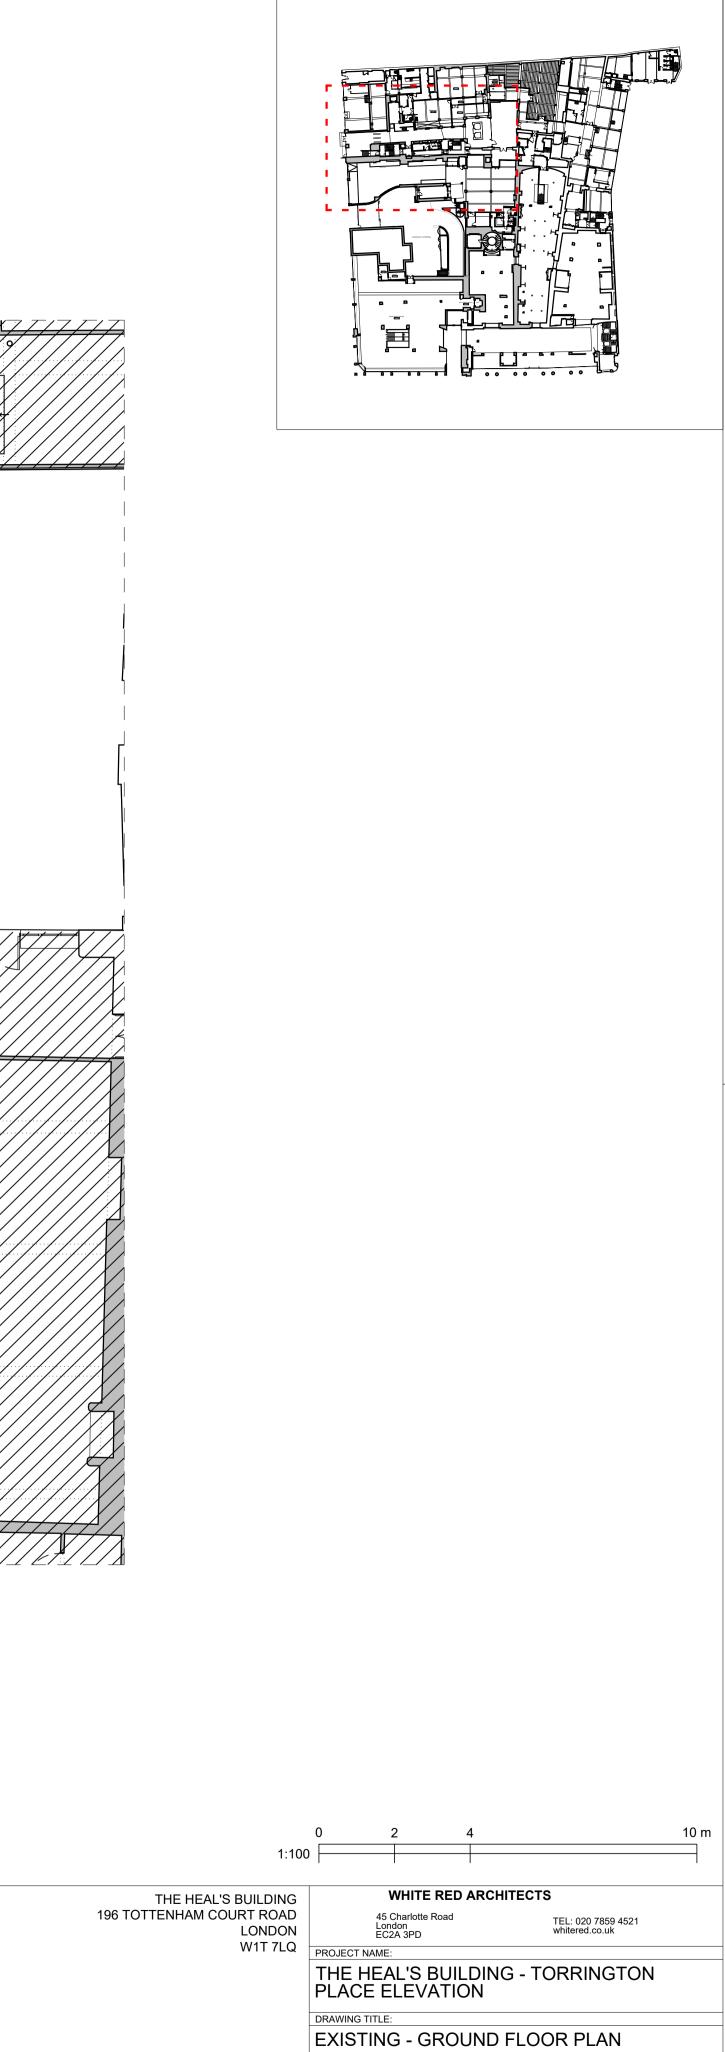

|              | DRAWN | CHECKED | SCALE | @A1  |      | STATUS |          |
|--------------|-------|---------|-------|------|------|--------|----------|
|              | EP    | SE      |       | 1:10 | 00   | PLAN   | NING     |
|              | PROJE | CT NO.  | ZONE  | TYPE | SHEE | ET NO. | REVISION |
| CONSTRUCTION | 54    | -56     | _     | _    | PL_0 | 1_100  | 01       |
|              |       |         |       |      |      |        |          |