



1. Elevation detail  
Scale: 1:5

LED signage with bronze trims.  
Signage fixed to top of bronze trimmed light-box canopy.  
Monument Grotesk Font  
in line with The Manufactory brand identity.

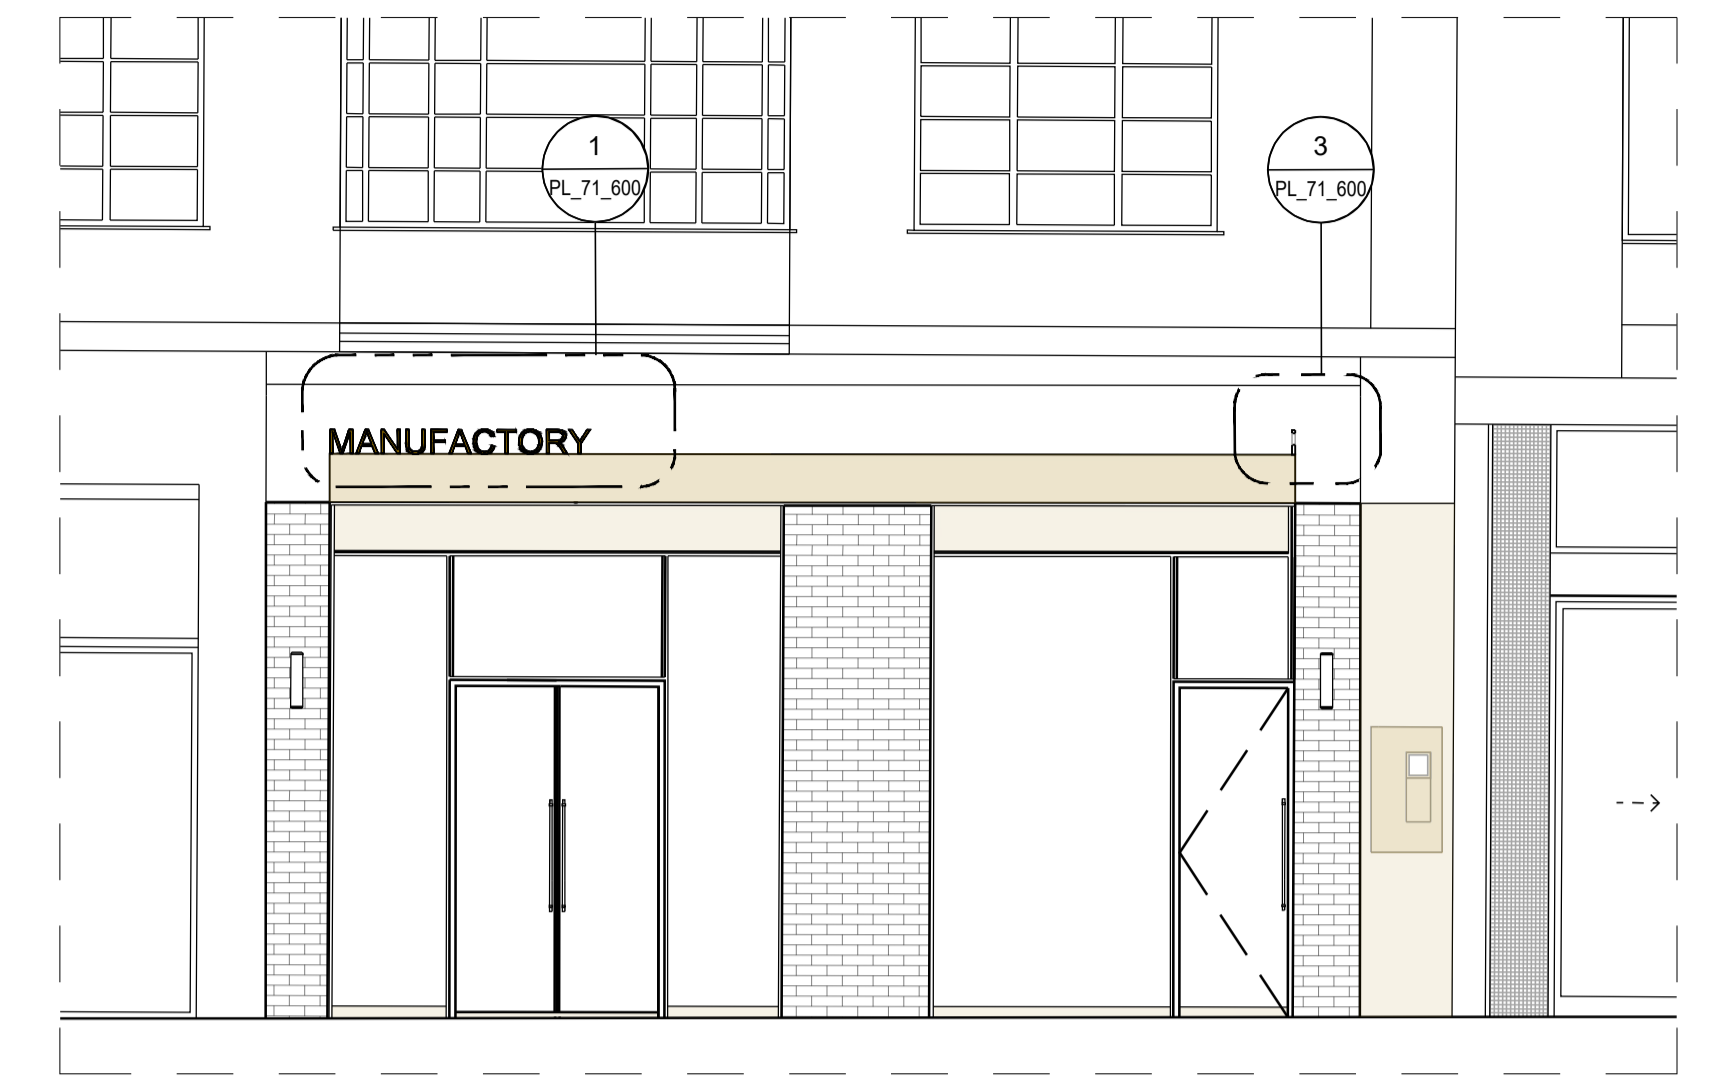


Elevation guide  
Scale: 1:50

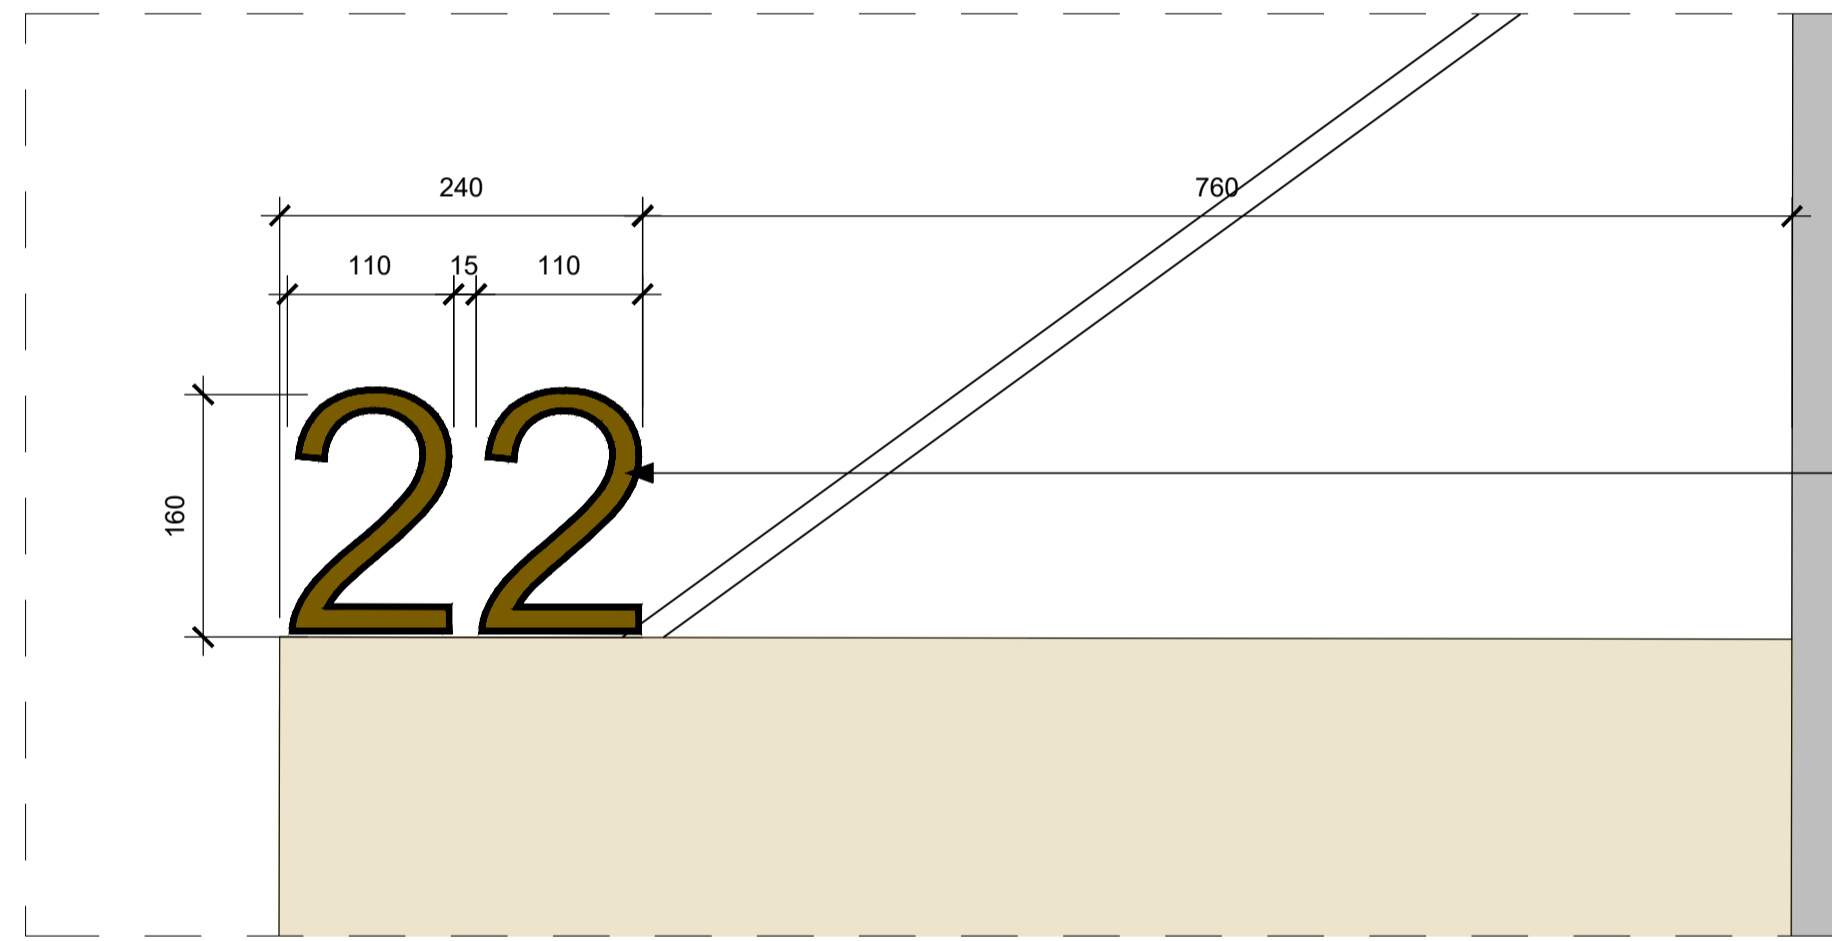


2. Elevation detail  
Scale: 1:5


LED signage with bronze trims.  
Signage fixed to top of bronze trimmed light-box canopy.  
Monument Grotesk Font  
in line with The Manufactory brand identity.

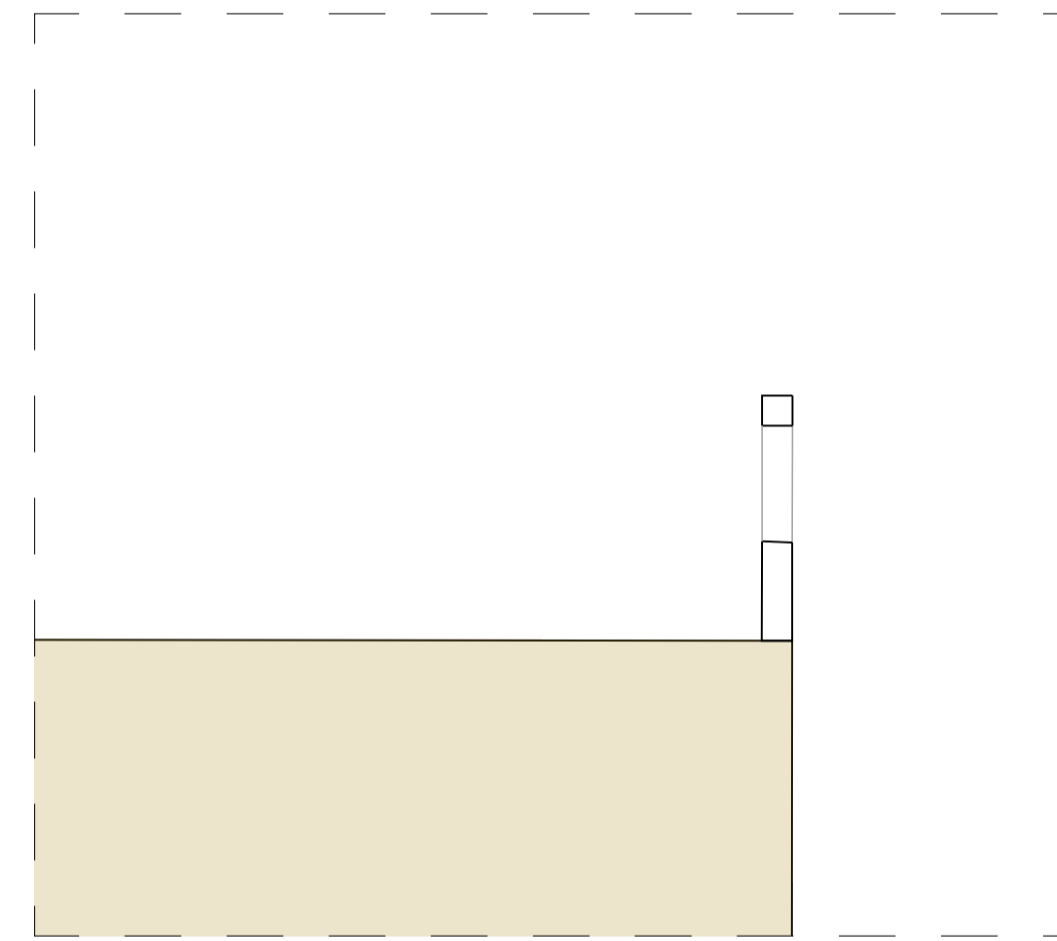

3. Section detail  
Scale: 1:5

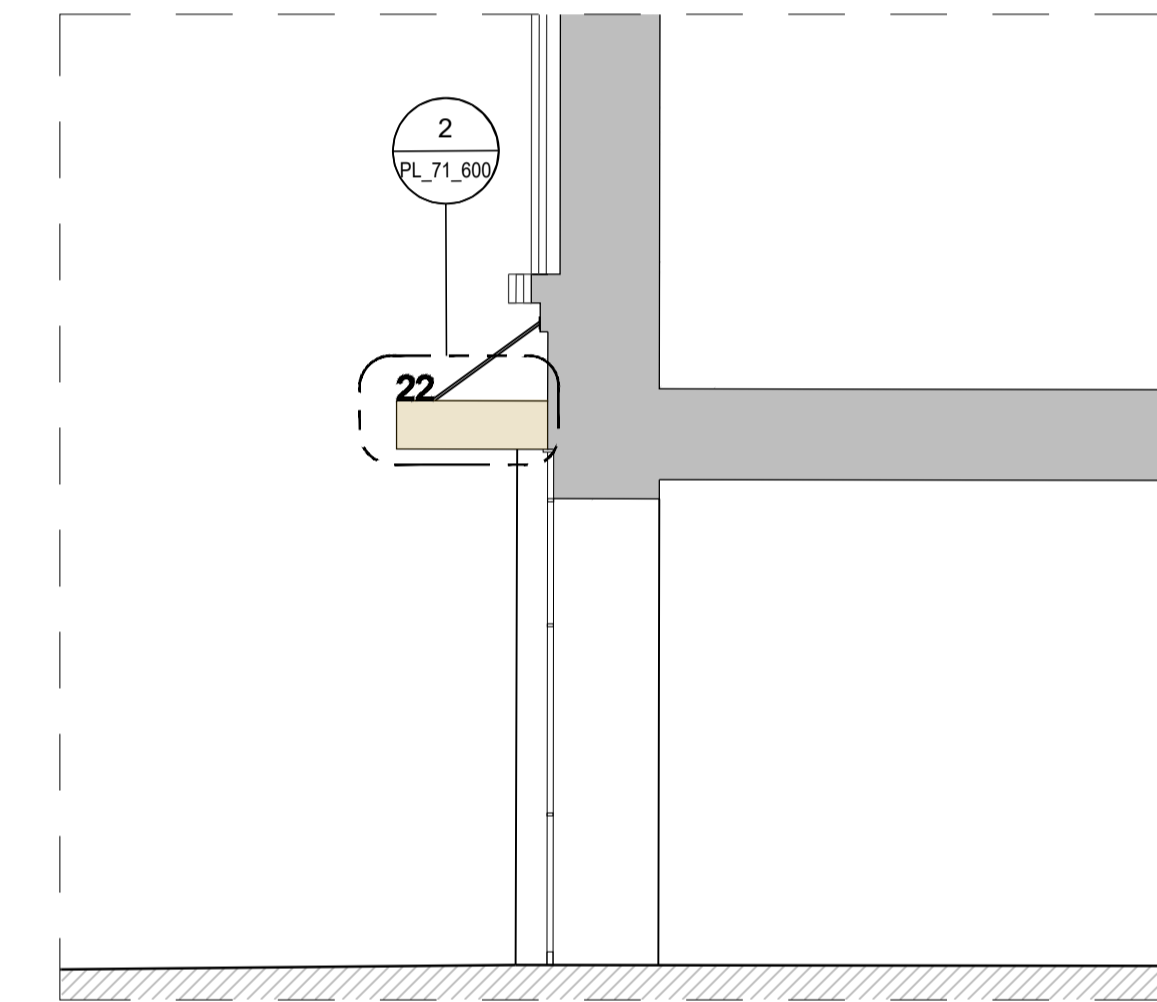

Section guide  
Scale: 1:50

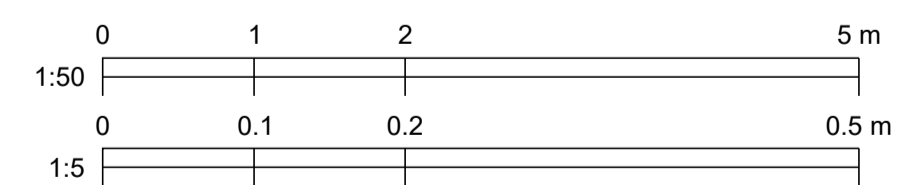

KEY	REV	DATE	DESCRIPTION
	01	17/08/2023	PLANNING ISSUE

CLIENT: GENERAL PROJECTS
PROJECT MANAGER & QS: QUARTZ PROJECT SERVICES
M.E.P. ENGINEER: WATERMANS
STRUCTURAL ENGINEER: WEBB YATES
FIRE ENGINEER: DESIGN FIRE CONSULTANTS
PLANNING CONSULTANT: TURLEY
CDM CONSULTANT: BRAIN BULFIN ASSOCIATES
APPROVED INSPECTOR: SOCOTEC

**NOTE**

- Do not scale from this drawing.
- All dimensions to be checked on site by the contractor and such dimensions to be their responsibility.
- Report all drawings errors, omissions, and discrepancies to the architect.
- This document may be issued in an uncontrolled CAD format to enable others to use it as background information to make alterations and/or additions. In that instance the file will be accompanied by a PDF version. It is for those making such alterations and additions to ensure that they make use of current background information. WRA Ltd Accepts no liability for any such alterations or additions to the background information or arising out of changes to background information which occur prior to alterations or additions being made.

**LOCATION**

THE HEAL'S BUILDING  
196 TOTTENHAM COURT ROAD  
LONDON  
W1T 7LQ

**WHITE RED ARCHITECTS**  
45 Charlotte Road  
London  
EC2A 3PD  
TEL: 020 7859 4521  
whitered.co.uk

PROJECT NAME:  
**THE HEAL'S BUILDING - TORRINGTON PLACE ELEVATION**

DRAWING TITLE:  
**PROPOSED - TORRINGTON PLACE ENTRANCE SIGNAGE**

DRAWN	CHECKED	SCALE @A1	STATUS
EP	SE	1:5	PLANNING

PROJECT NO: 5456  
ZONE: -  
TYPE: -  
SHEET NO: PL\_71\_600  
REVISION: 01

**NOT FOR CONSTRUCTION**