


1 Existing Third Floor GA Plan  
Plan SCALE 1:50

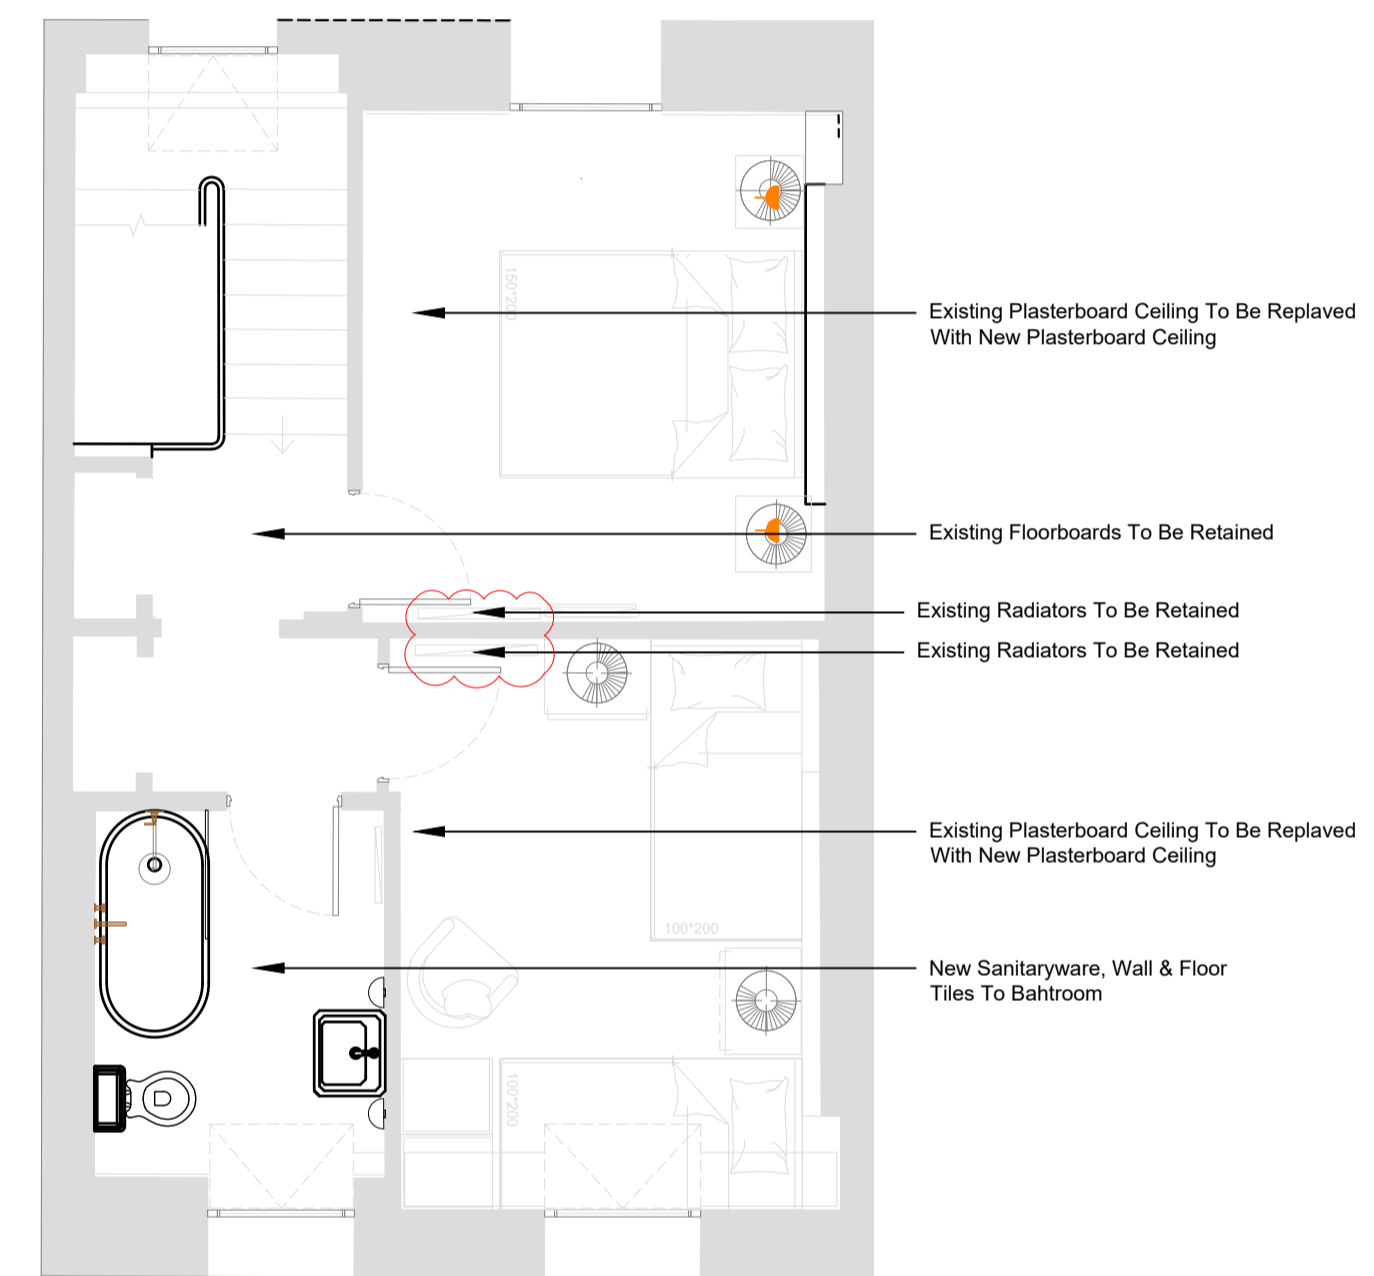

2 Proposed Third Floor GA Plan  
Plan SCALE 1:50

NOTES  
DO NOT SCALE FROM THIS DRAWING.  
ALL DIMENSIONS TO BE CHECKED ON SITE.  
ALL OMISSIONS AND DISCREPANCIES TO BE REPORTED TO THE ARCHITECT IMMEDIATELY.  
ALL RIGHTS RESERVED. THIS WORK IS COPYRIGHT AND CANNOT BE REPRODUCED OR COPIED OR MODIFIED IN ANY FORM OR BY ANY MEANS, GRAPHIC ELECTRONIC OR MECHANICAL, INCLUDING PHOTOCOPYING WITHOUT THE WRITTEN PERMISSION OF KIM PARTRIDGE INTERIORS

| Revisions | Drawn | Checked | Date     |
|-----------|-------|---------|----------|
| -         | RP    | UF      | 07.06.23 |
| A         | RP    | UF      | 21.08.23 |

KIM PARTRIDGE INTERIORS

Project : 28 Albert Street

Drawing No. 22019\_G200\_P\_03\_001 Drawn By:UF Scale: na  
Drawing Title: Third Floor Existing & Proposed Layouts

Client: -  
Date: May 22