

PROJECT : 28 Albert Street

DATE : 30/08/2023

REV : 03

STAGE : Planning

TITLE : Proposed GA Plans

DRAWING : 28-PLA-PR-102

SCALE : 1:100 @ A3






**Proposed Lower Ground Floor**

**Proposed Ground Floor**

**Proposed First Floor**

**Proposed Second Floor**

**Proposed Third Floor**

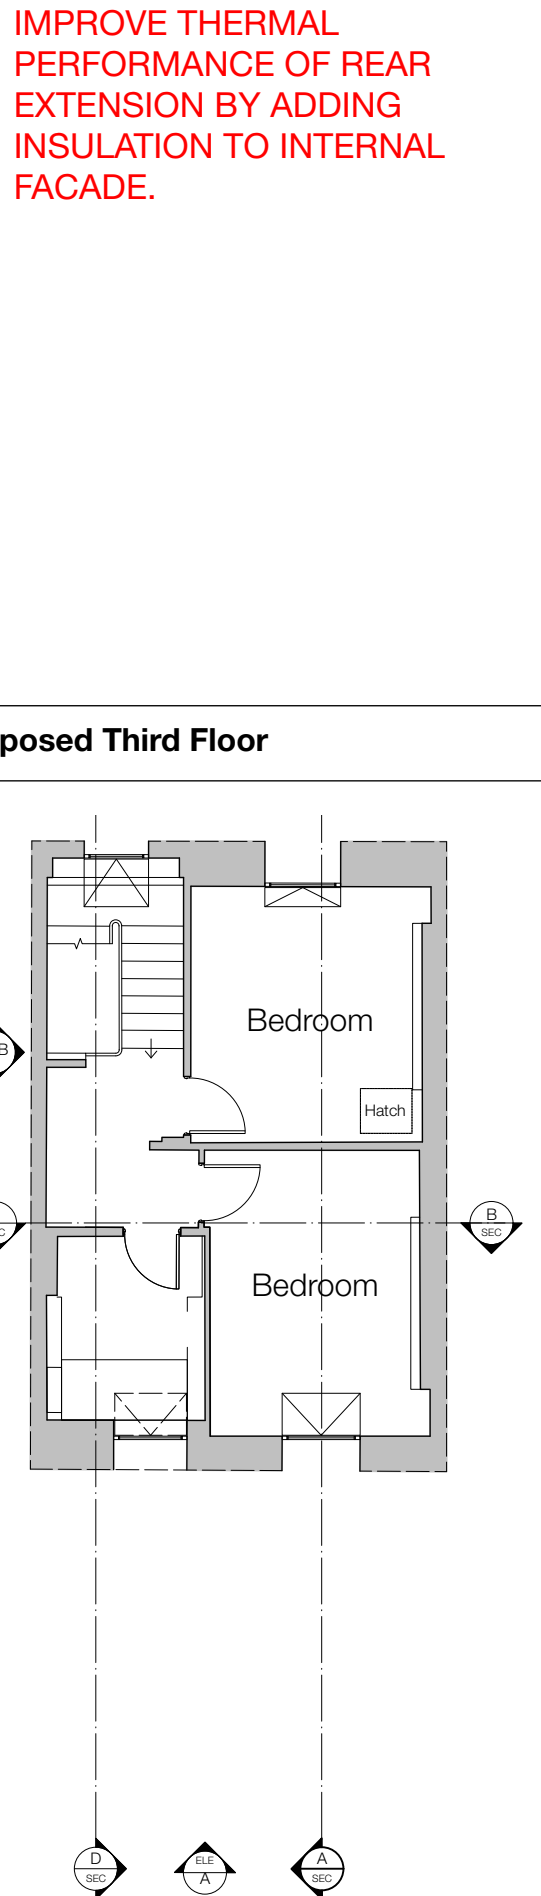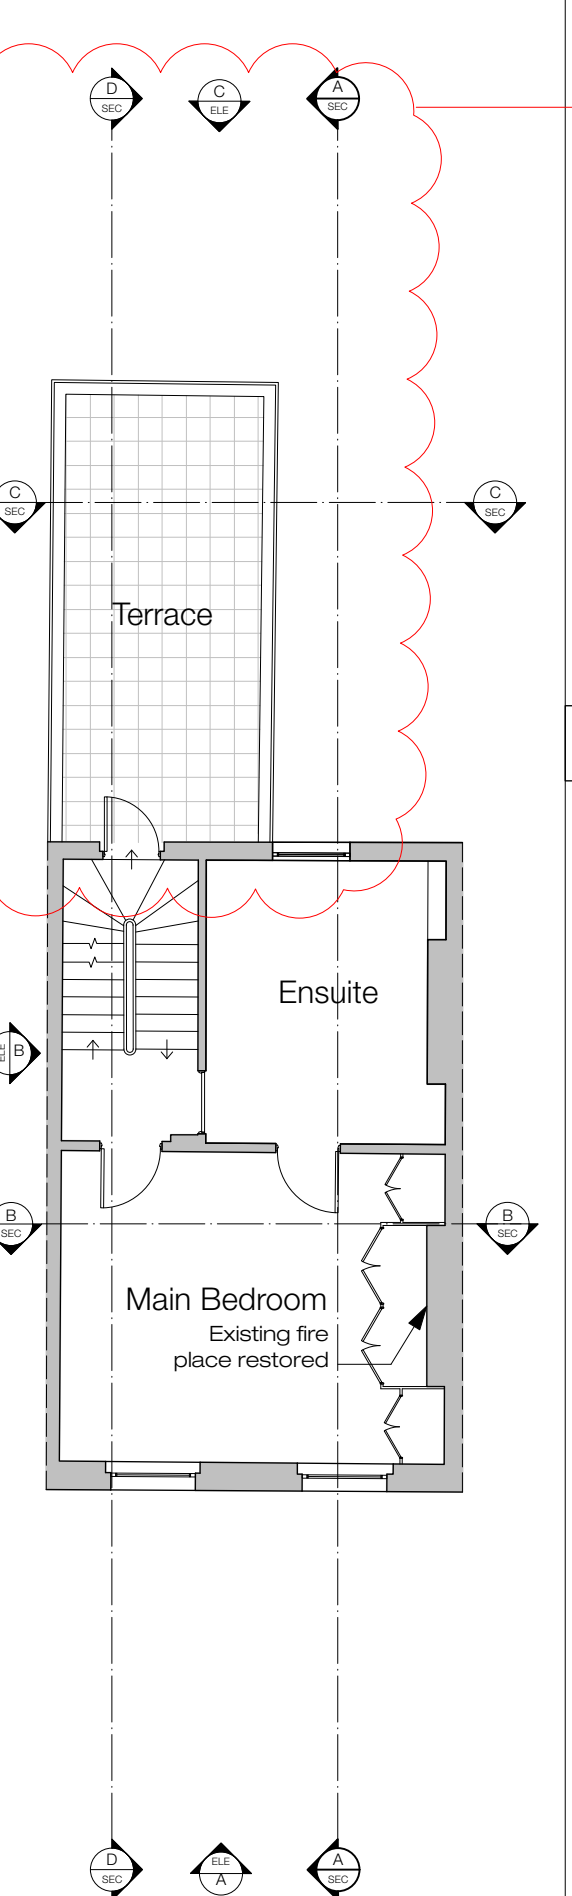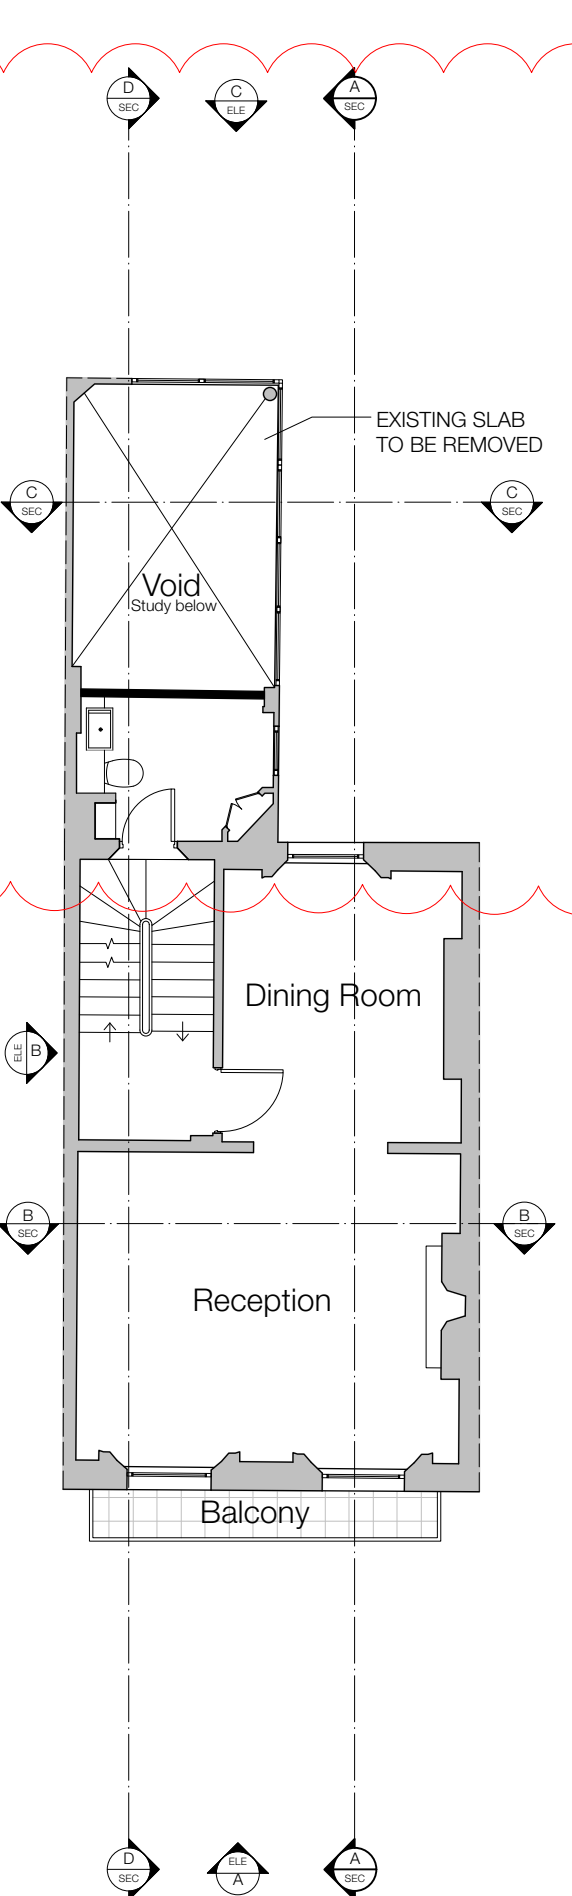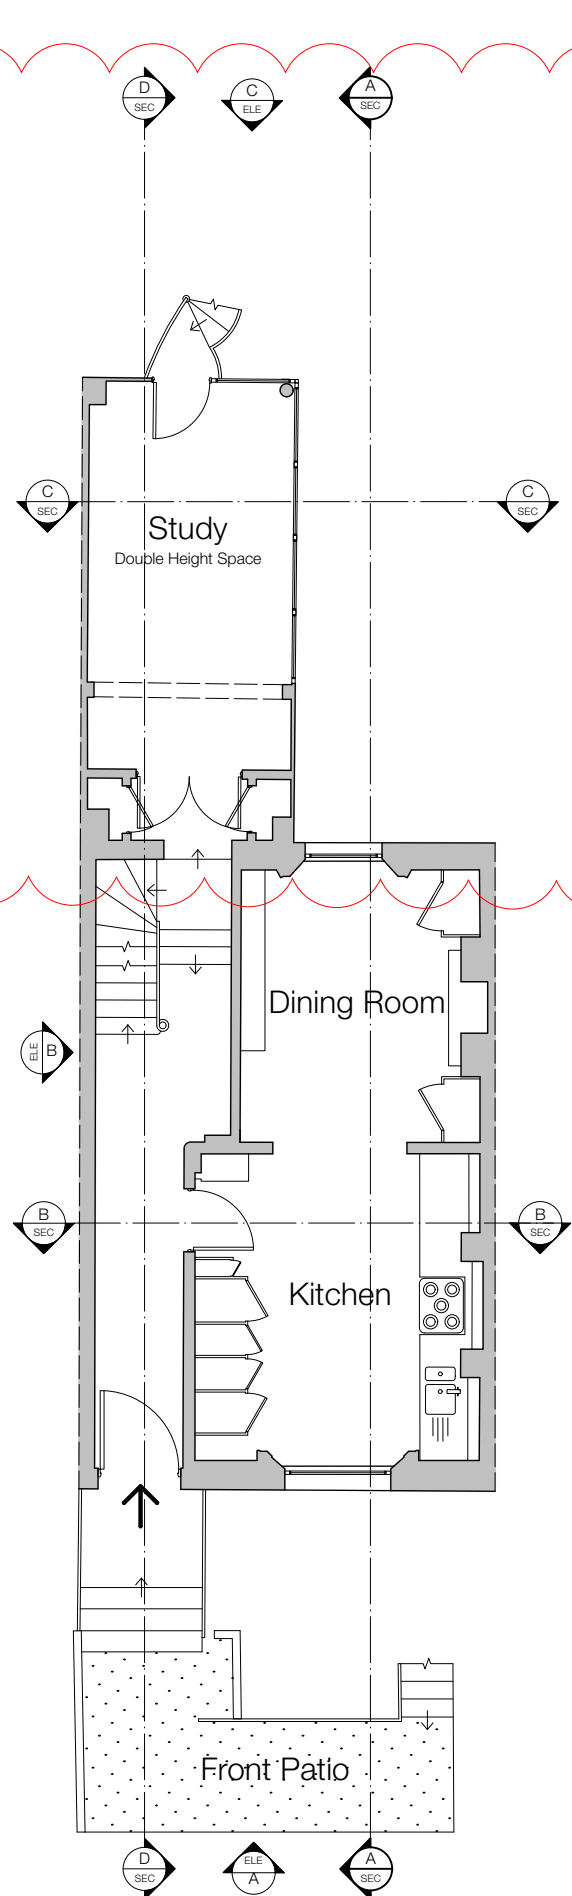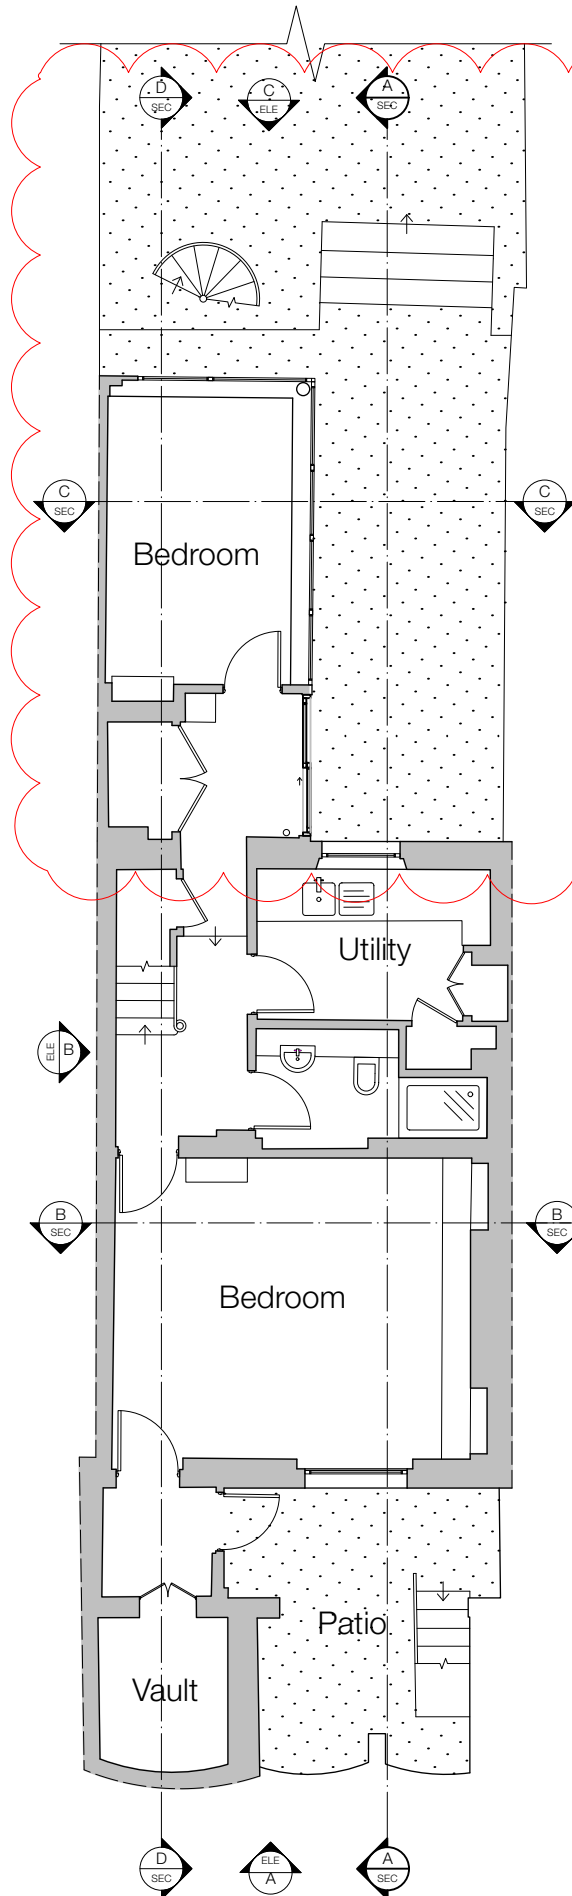

IMPROVE THERMAL PERFORMANCE OF REAR EXTENSION BY ADDING INSULATION TO INTERNAL FACADE.