
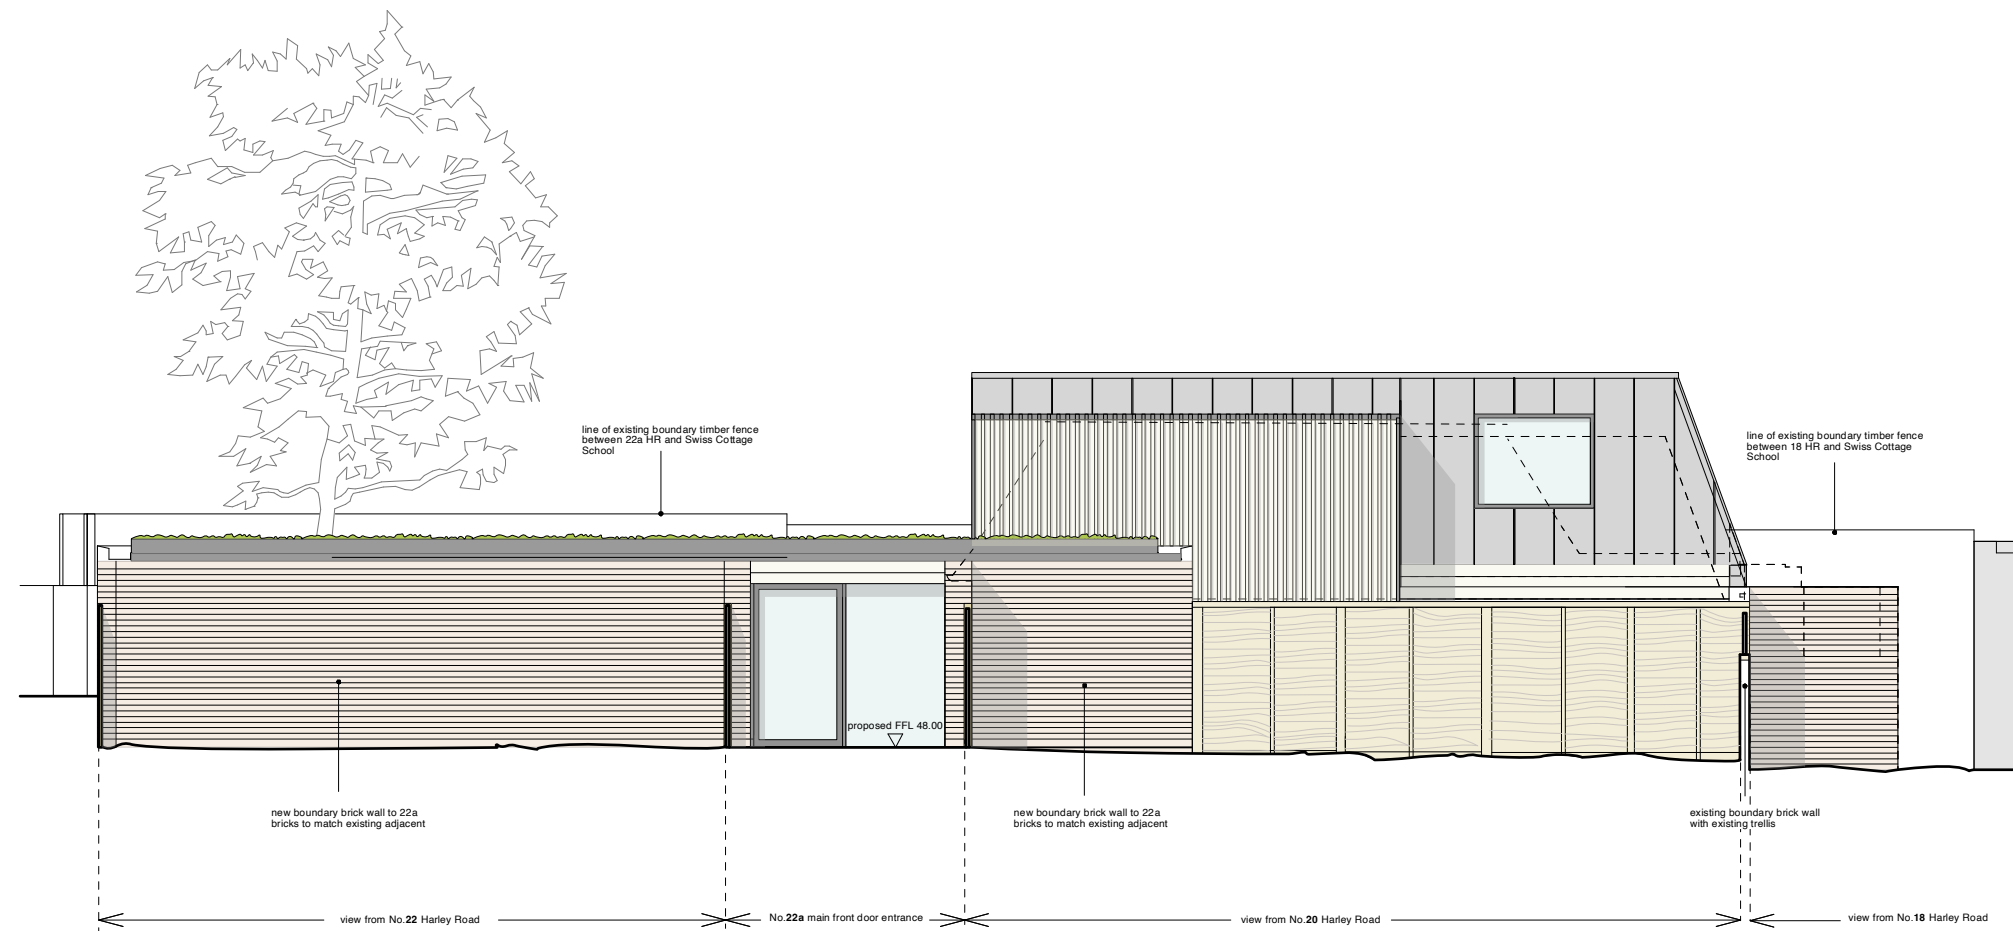


**notes**

Do not scale, except for planning purposes.  
 All dimensions to be checked on site and verified with the architect prior to construction.  
 Any discrepancies or uncertainties regarding this drawing to be discussed with the architect prior to construction.  
 Copyright © Theis and Khan Architects Ltd. All rights reserved

**key**

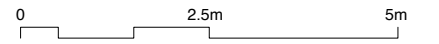

**revision notes**

**planning**

revision	date	comment
p1	18/06/23	Issued for planning

**01 East entrance elevation**  
 scale 1:100

**THEIS + KHAN**  
 11-13 Lonsdale Gardens  
 Tunbridge Wells  
 Kent TN11 1NU  
 +44 (0)1892 518094  
 mail@theisandkhan.com  
 www.theisandkhan.com

project  
 22b harley road

drawing  
 East Entrance elevation  
**proposed**

scale	date	revision
1:100 @ A3	august 22	
job number	drawing number	revision
1169	124	p1