



1 Banquette Section
Section SCALE 1:10

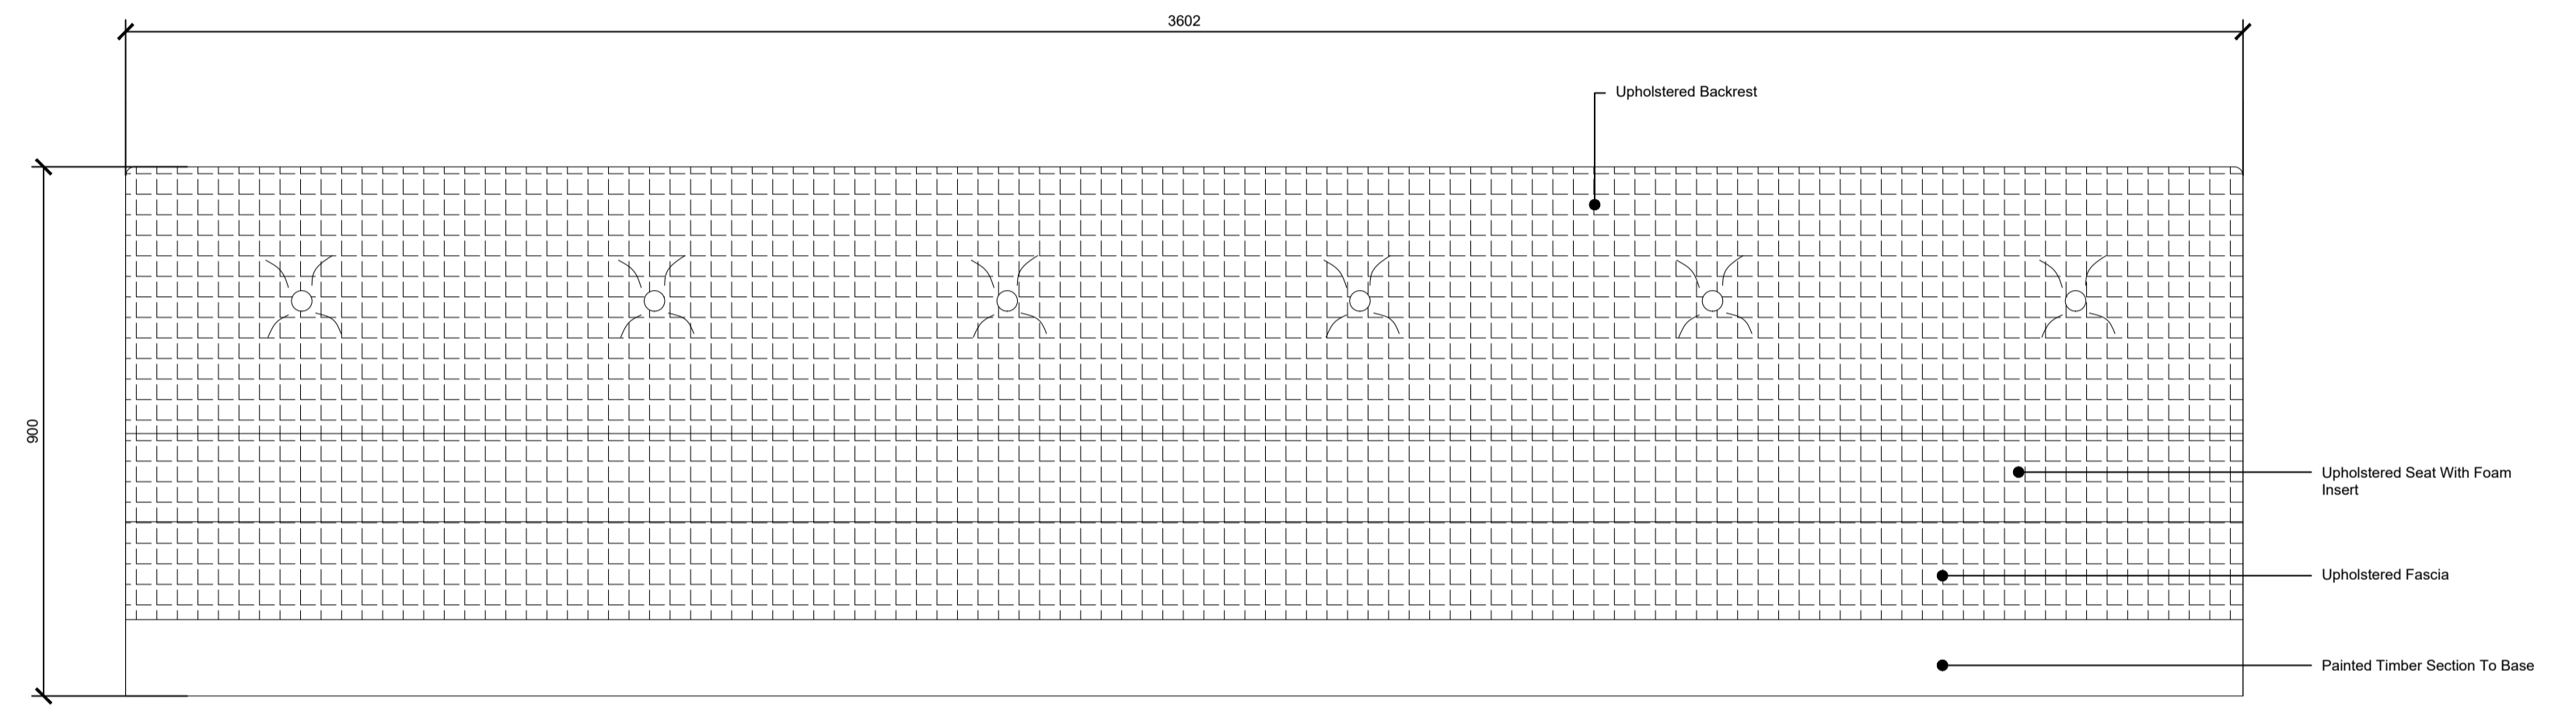

2 Banquette Elevation
Elevation SCALE 1:10

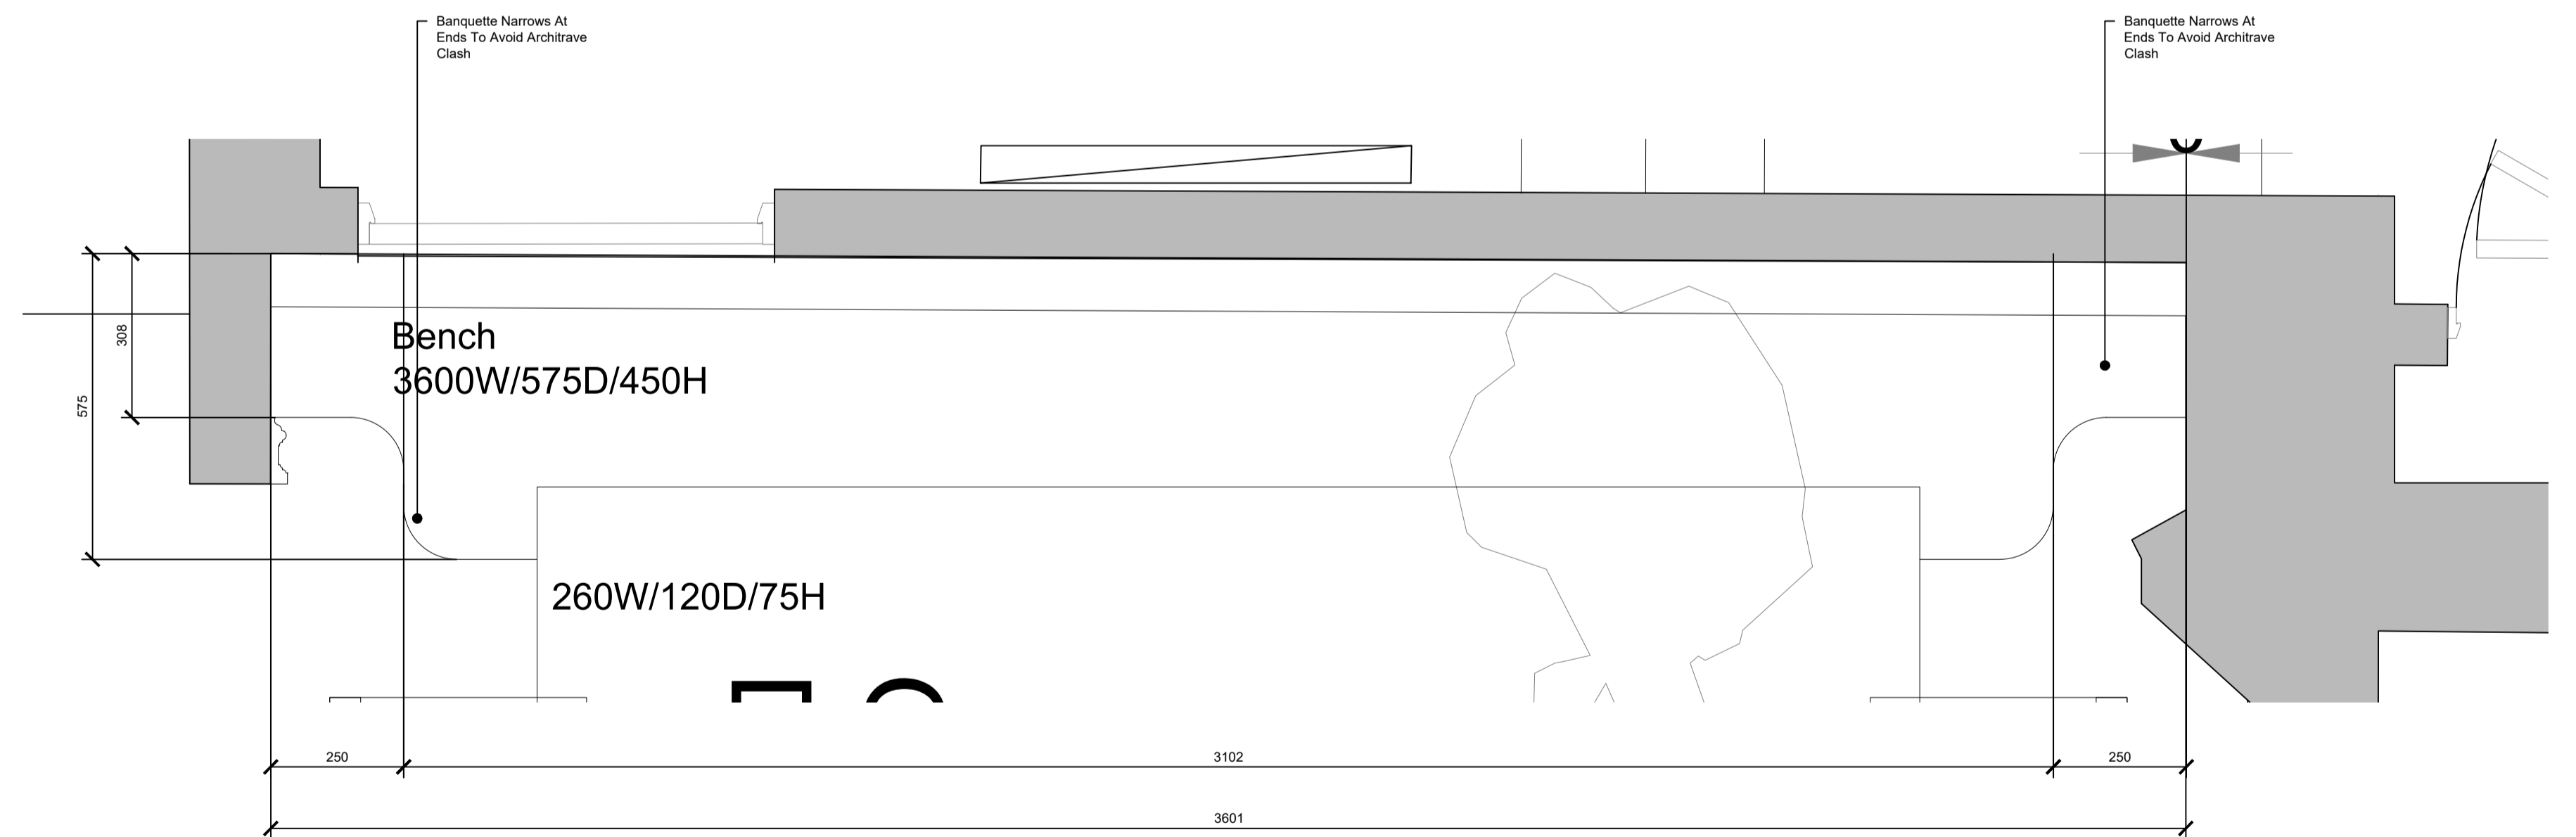

3 Banquette Plan
Plan SCALE 1:10



4 Banquette Precedent
Image SCALE 1:na

NOTES
DO NOT SCALE FROM THIS DRAWING.
ALL DIMENSIONS TO BE CHECKED ON SITE.
ALL OMISSIONS AND DISCREPANCIES TO BE REPORTED TO THE ARCHITECT IMMEDIATELY.
ALL RIGHTS RESERVED. THIS WORK IS COPYRIGHT AND CANNOT BE REPRODUCED OR COPIED OR MODIFIED IN ANY FORM OR BY ANY MEANS, GRAPHIC ELECTRONIC OR MECHANICAL, INCLUDING PHOTOCOPYING WITHOUT THE WRITTEN PERMISSION OF KIM PARTRIDGE INTERIORS

Revisions	Drawn	Checked	Date
- Issued For Information	RP	UF	02.06.23

KIM PARTRIDGE INTERIORS

Project : 28 Albert Street

Drawing No. 22019_G200_E_00_002
Drawing Title: Dining Room Banquette Details
Drawn By:UF
Scale: 1:10/A1

Client: -
Date: May 22