


KEY

 **NEW BUILD WORKS**
19.4 sqm
208.8 sqft

KEY PLAN 1:1250




NOTES

NOTE:
NO WORKS: Strip out of building + refurbish
SECTION 11: See drawing **1431-P110**

SOURCES:
Survey supplied by Maltby Surveys. Original data received on April 2018, with updates in October 2018 and March 2019.
OS Mapping Data obtained from Ordnance Survey. Information License Number **531879_706844**

PLANNING

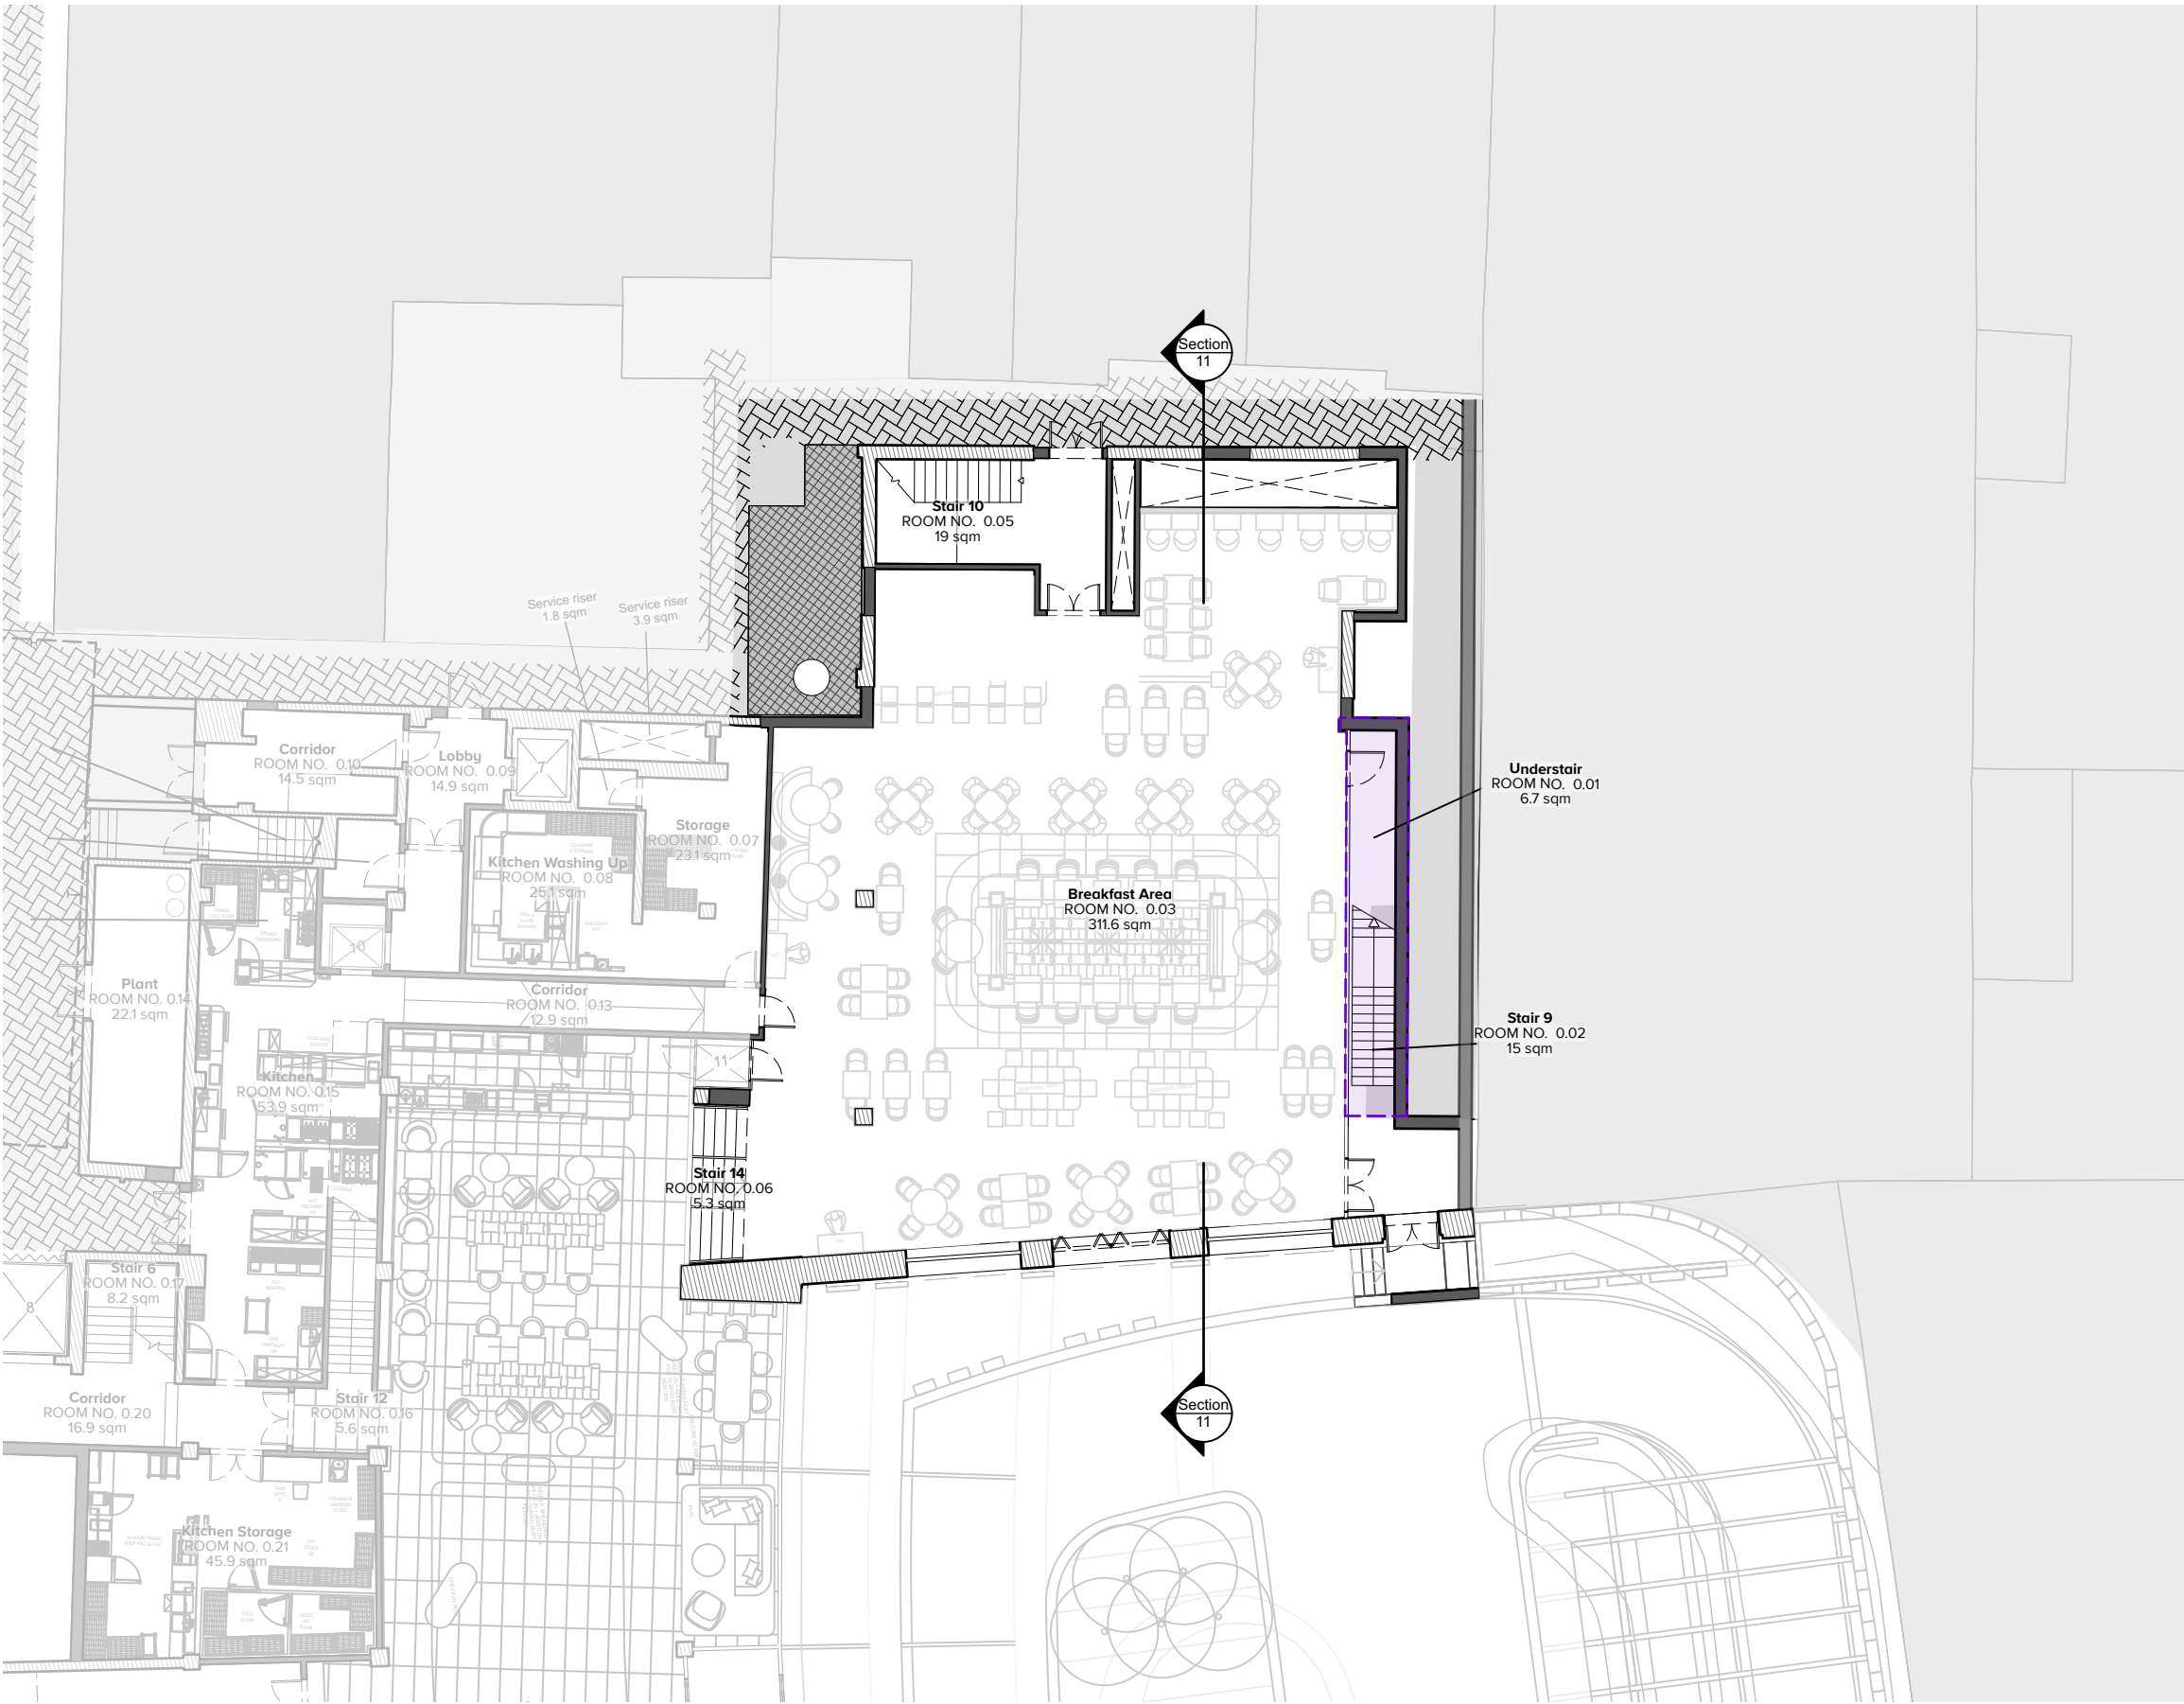

Revisions:	A	THSS	JLS	28/03/28	Initial issue.
	B	MUH	JLS	12/09/2023	Updated GA plan / reference Adjustment of areas key & key plan
	C	BWL	JLS	19/09/23	Drawing number changed. OS base added. Key and source updated. Annotations and scale revised.
	D	BWL	JLS	22/09/23	Issued for planning.

scale	1:200 @ A3	date	28/03/2023	1431-P107-D
drawn	THSS	checked	JLS	
www.cube-designltd.co.uk		T: 01425 481 999		cube_design ©

KEY



CONVERSION OF EXISTING SPACE AS PART
OF WORKS
155.7 sqm
1675.9 sqft

KEY PLAN 1:1250



NOTES

NOTE:

NO WORKS: Strip out of building + refurbish


SECTION 11: See drawing 1431-P110

SOURCES:

Survey supplied by Maltby Surveys. Original data received on April 2018, with updates in October 2018 and March 2019.

OS Mapping Data obtained from Ordnance Survey. Information License Number **531879_706844**

PLANNING

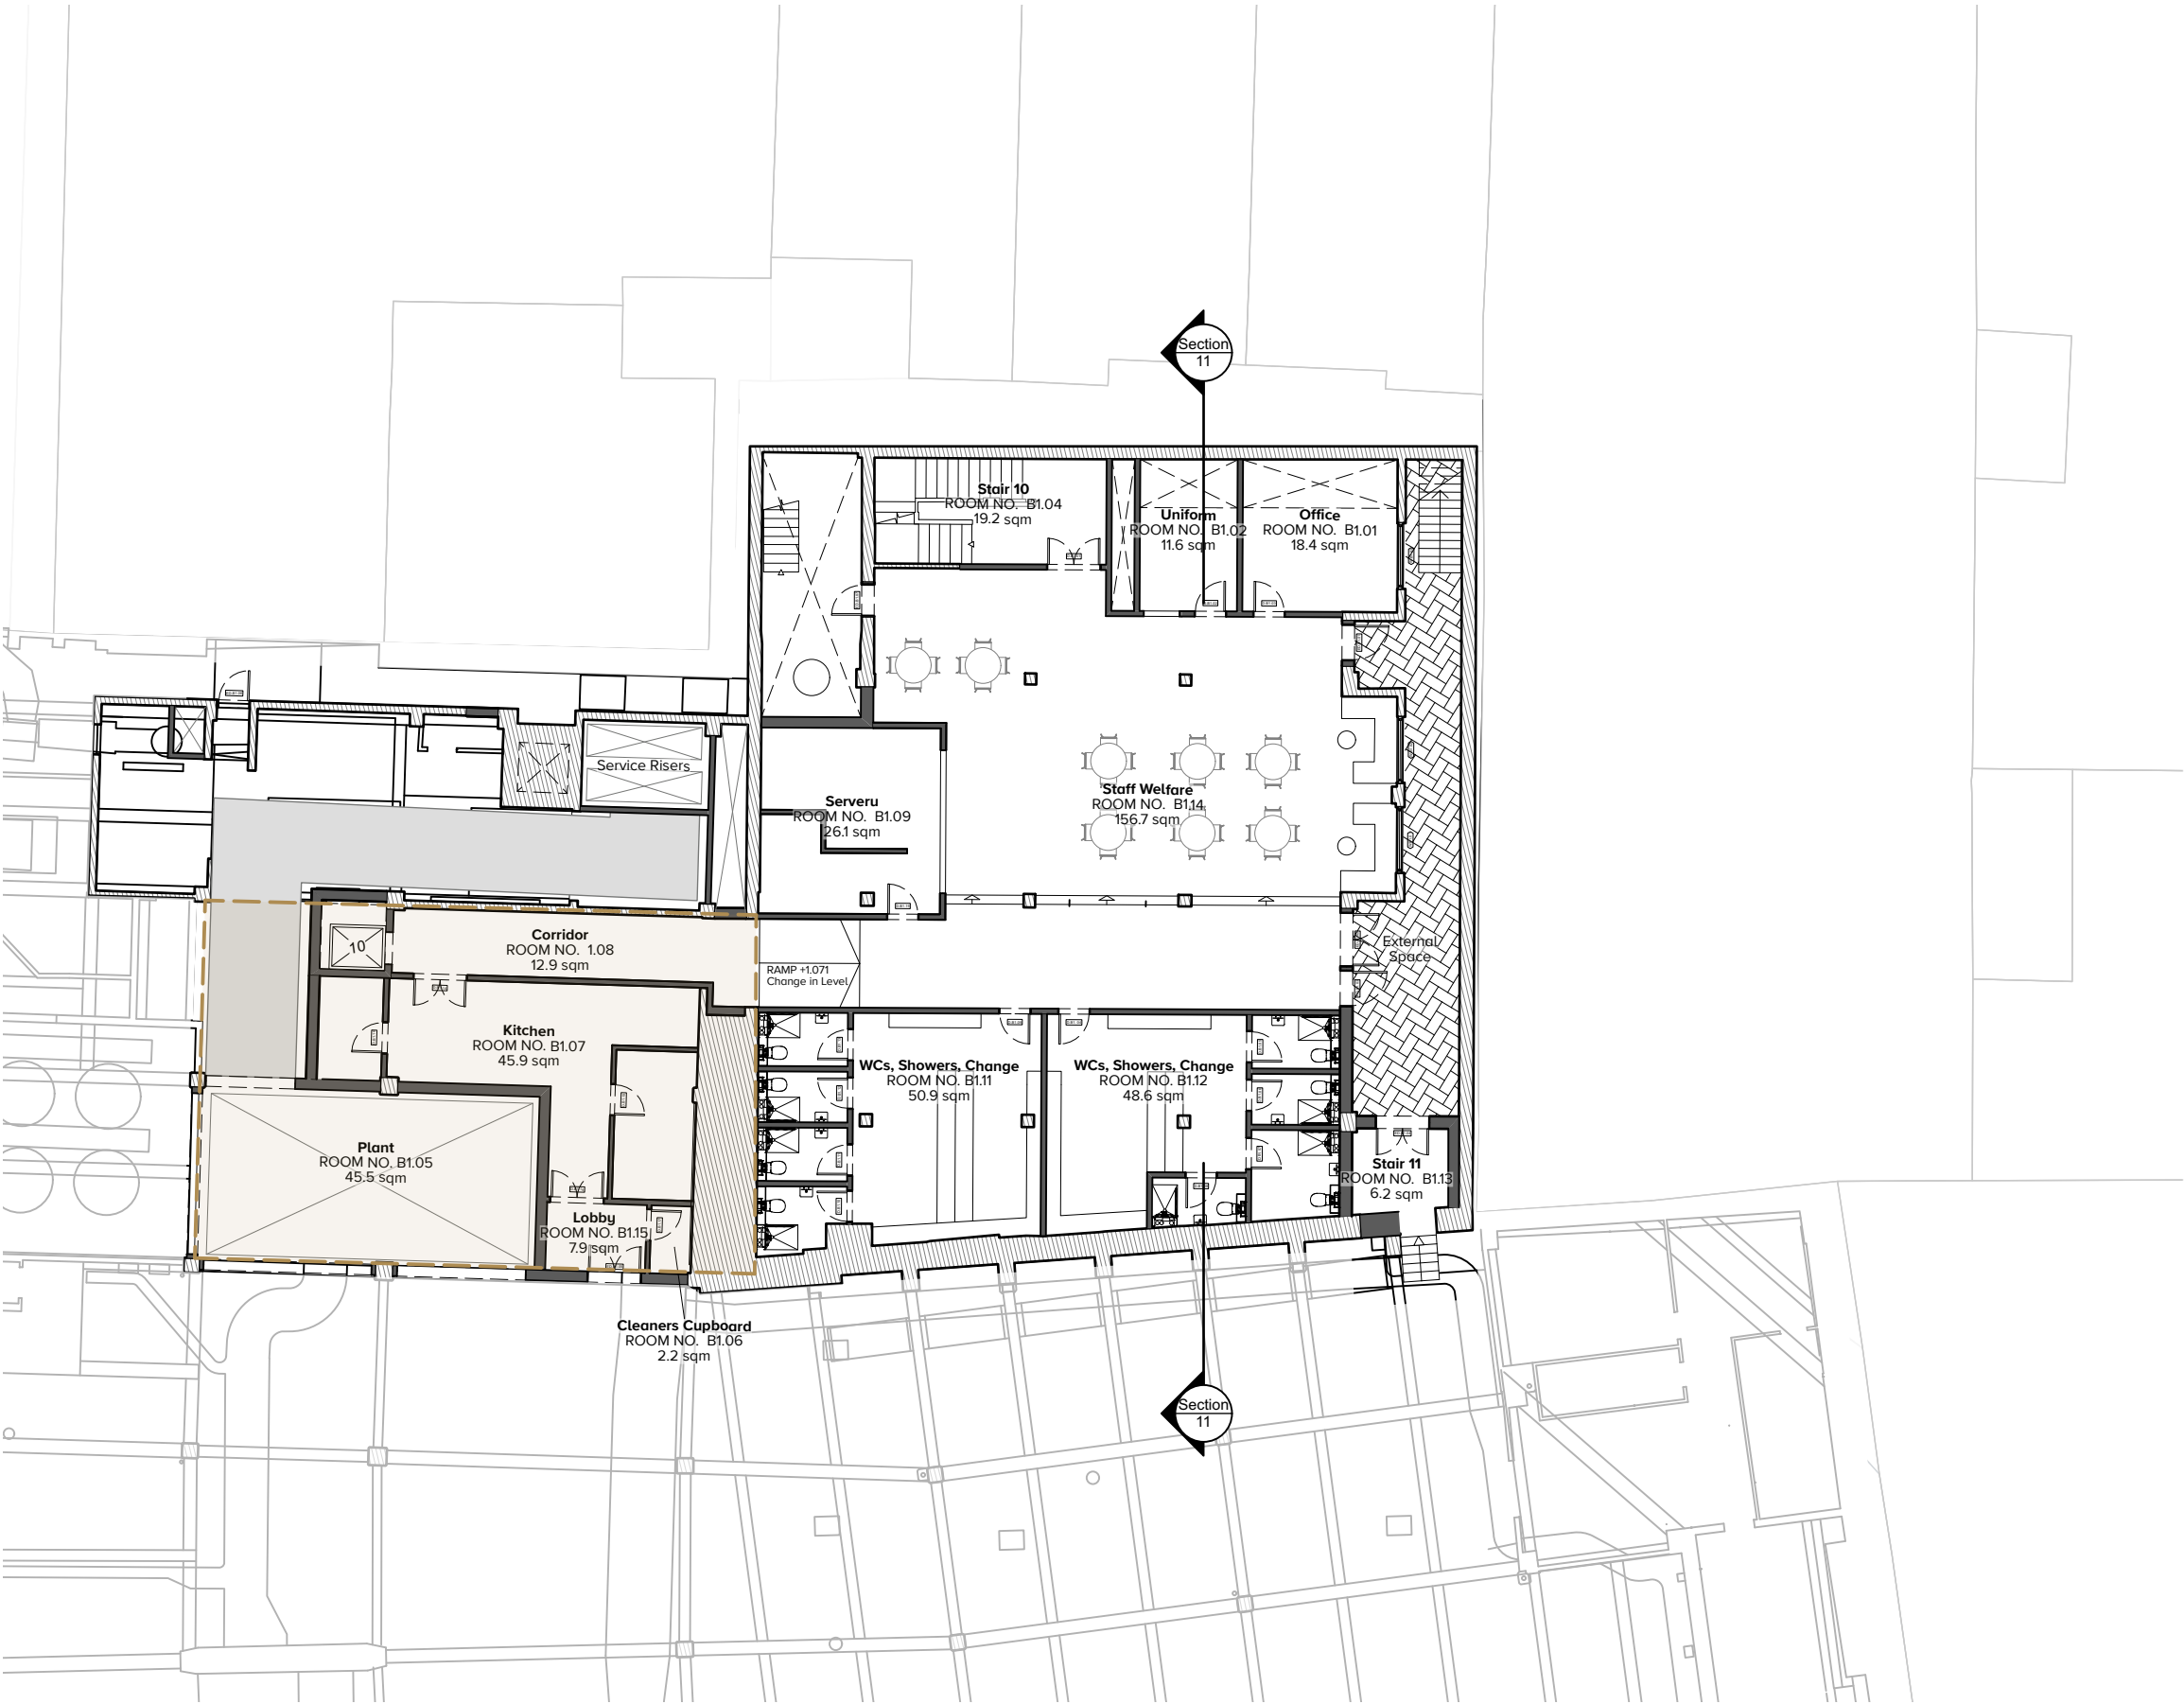

Revisions:	A	THSS	JLS	28/03/23	Initial issue.
	B	MUH	JLS	12/09/23	Updated GA plan / reference Adjustment of areas key & key plan
	C	BWL	JLS	19/09/23	Drawing number changed. OS base added. Key and source updated. Annotations and scale revised.
	D	BWL	JLS	22/09/23	Issued for planning.

0 2 4 6 8 10m



scale 1:200 @ A3 date 28/03/2023
drawn THSS checked JLS

1431-P106-D

www.cube-designltd.co.uk

T: 01425 481 999


cube_design ©

KEY



NEW BUILD WORKS
88.9 sqm
956.9 sqft

KEY PLAN 1:1250

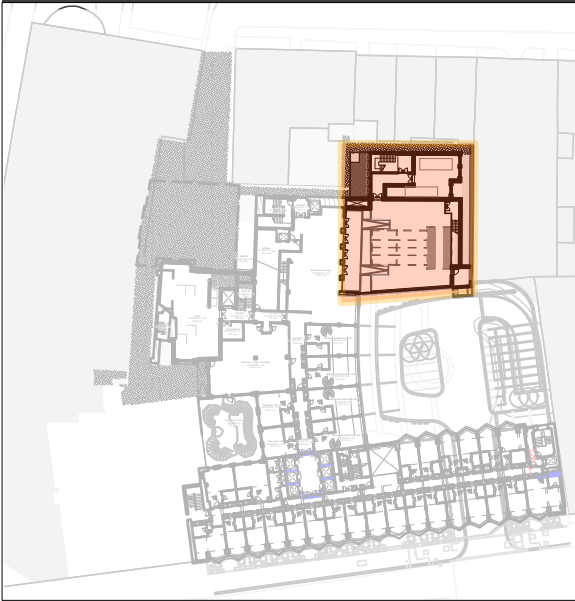

NOTES

NOTE:

NO WORKS: Strip out of building + refurbish


SECTION 11: See drawing 1431-P110

SOURCES:

Survey supplied by Maltby Surveys. Original data received on April 2018, with updates in October 2018 and March 2019.

OS Mapping Data obtained from Ordnance Survey.
Information License Number **531879_706844**

PLANNING

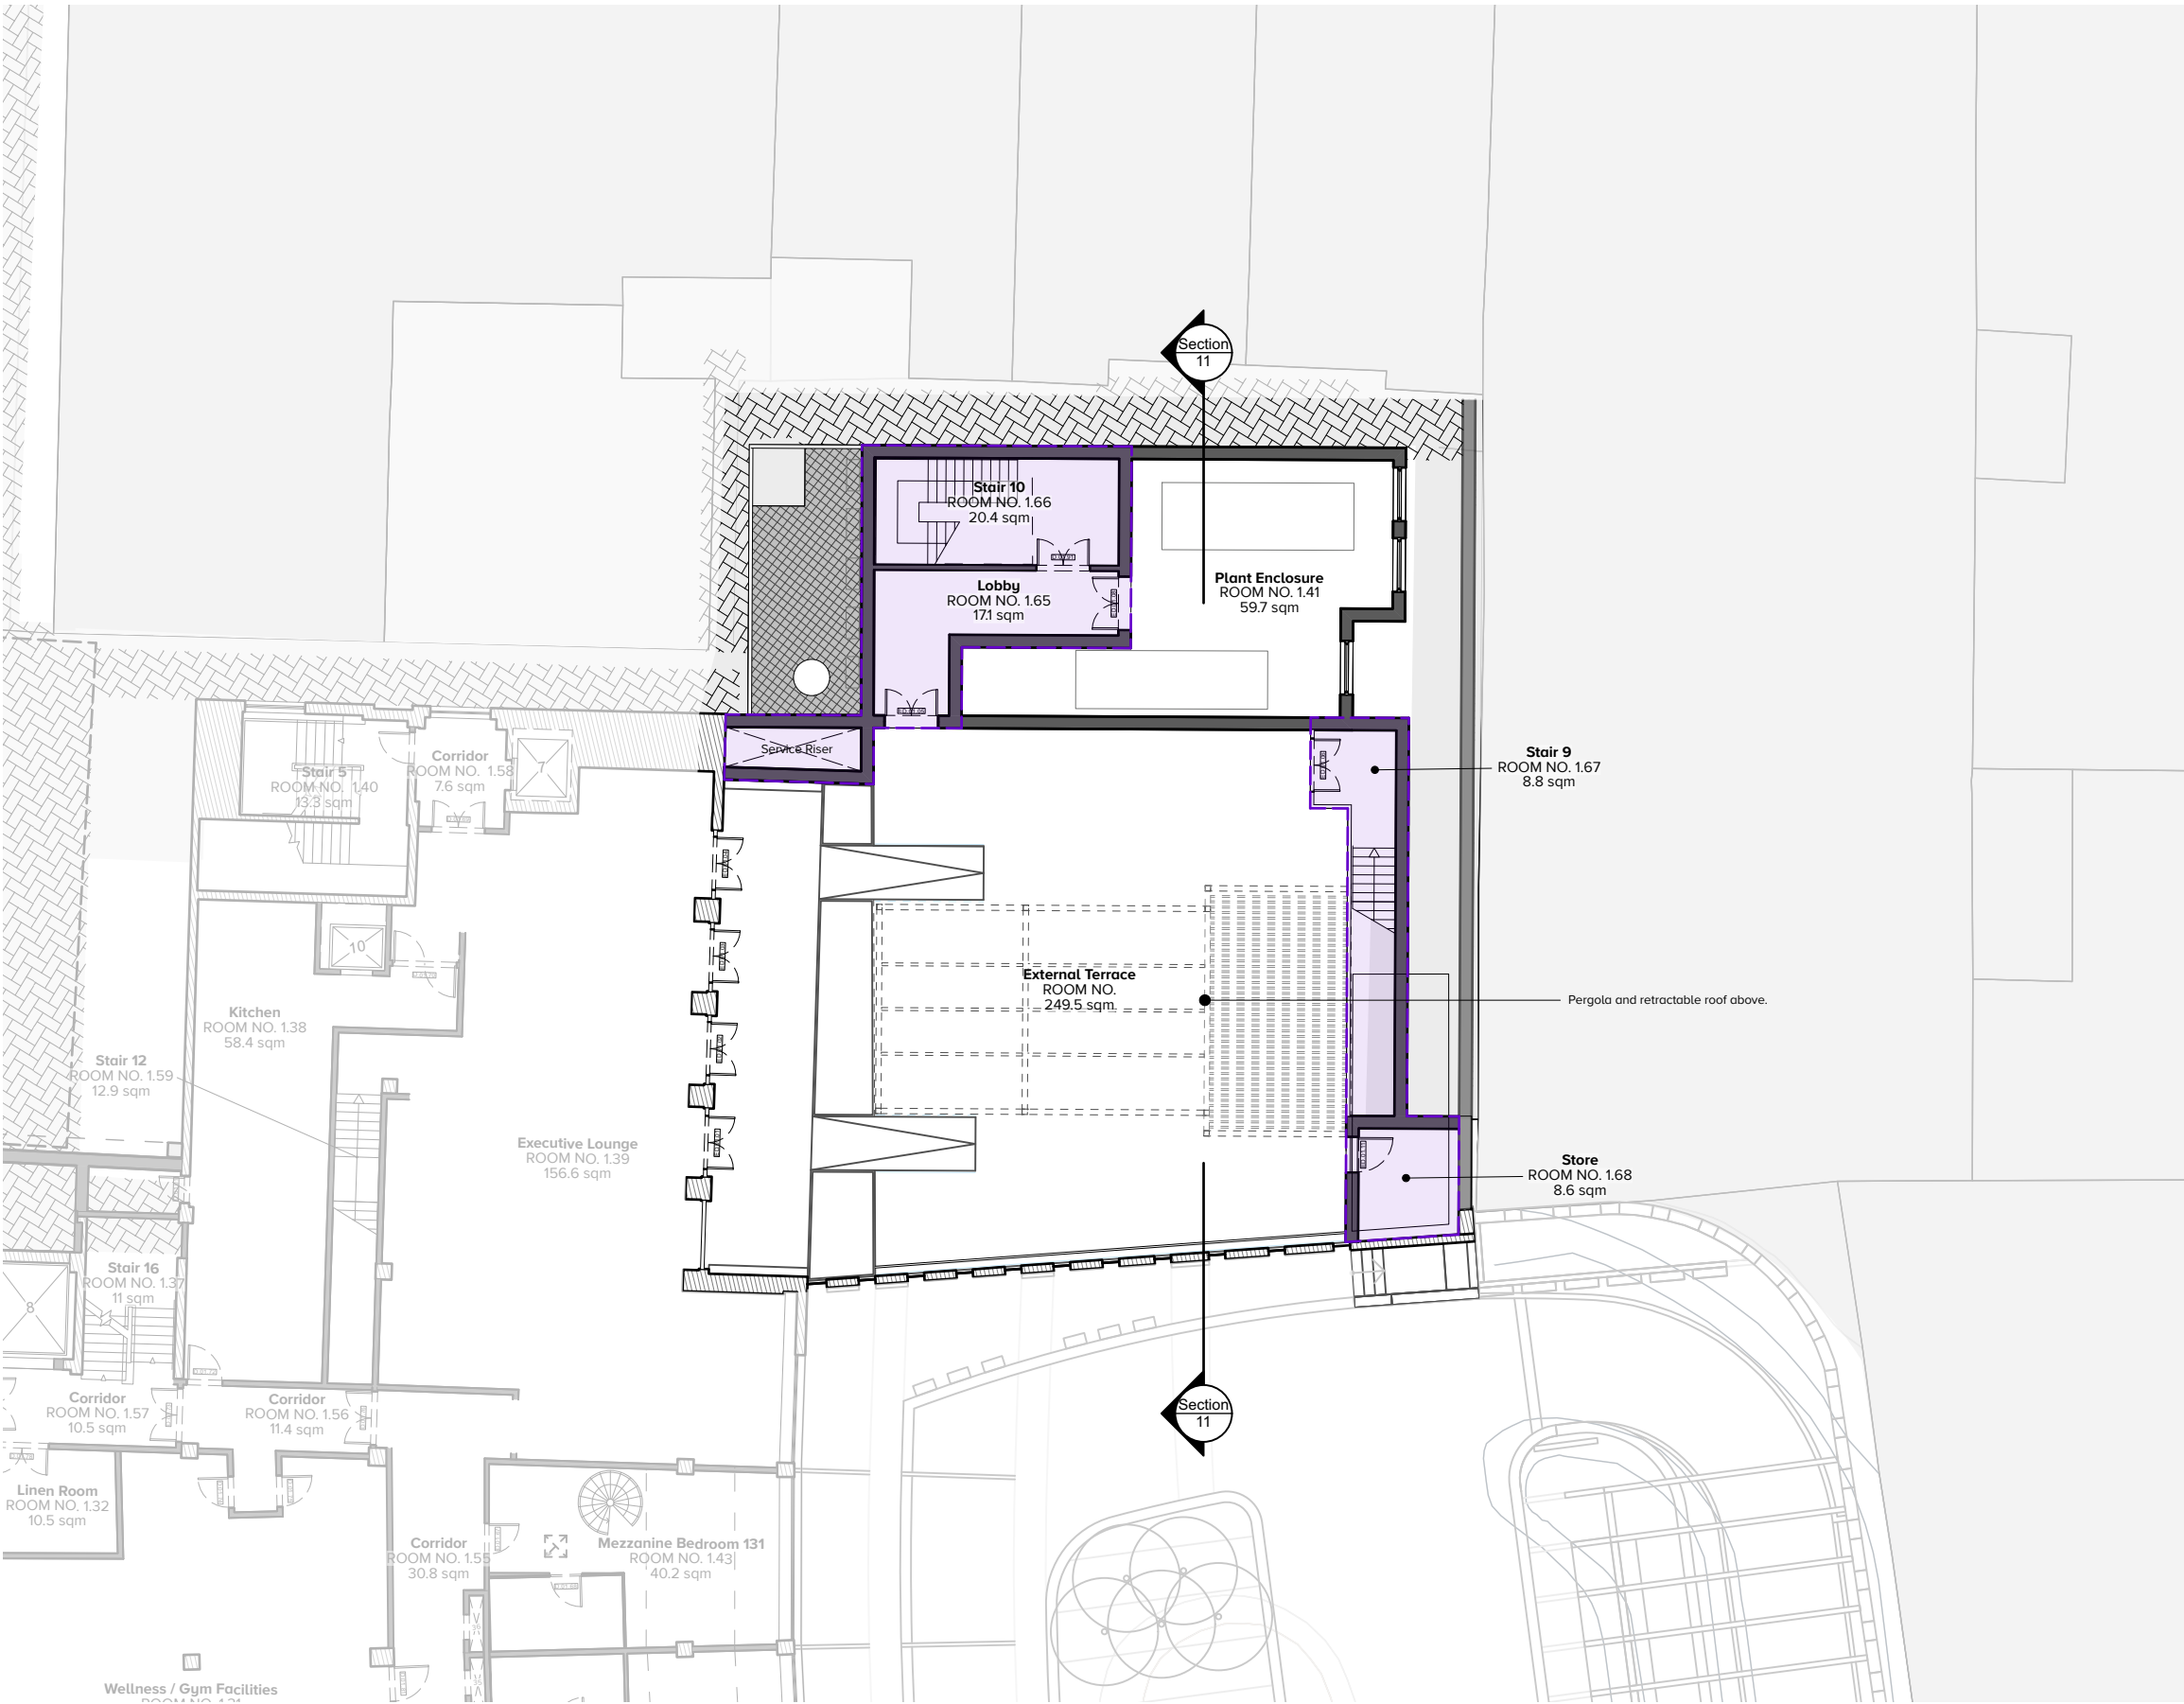

Revisions:	A	THSS	JLS	28/03/23	Initial issue.
	B	MUH	JLS	12/09/23	Updated GA plan / reference Adjustment of areas key & key plan
	C	BWL	JLS	19/09/23	Drawing number changed. OS base added. Key and source updated. Annotations and scale revised.
	D	BWL	JLS	22/09/23	Issued for planning.

scale 1:200 @ A3 date 28/03/2023
drawn THSS checked JLS


1431-P108-D

www.cube-designltd.co.uk

T: 01425 481 999

cube_design ©


KEY PLAN 1:1250

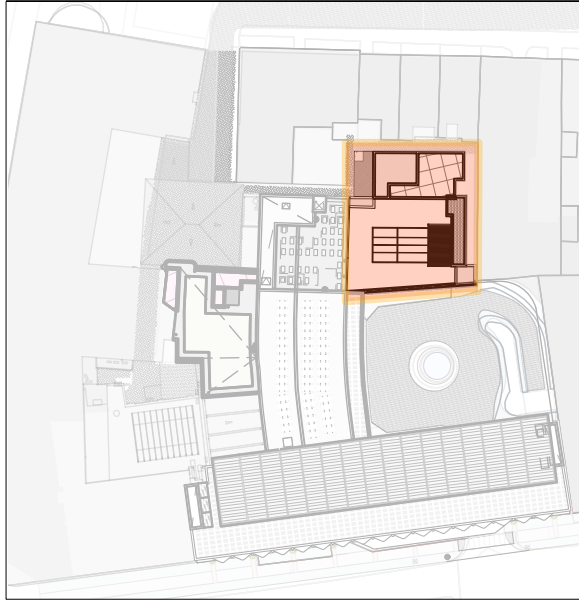

NOTES

NOTE:
NO WORKS: Strip out of building + refurbish
SECTION 11: See drawing **1431-P110**

SOURCES:
Survey supplied by Maltby Surveys. Original data received on April 2018, with updates in October 2018 and March 2019.
OS Mapping Data obtained from Ordnance Survey. Information License Number **531879_706844**

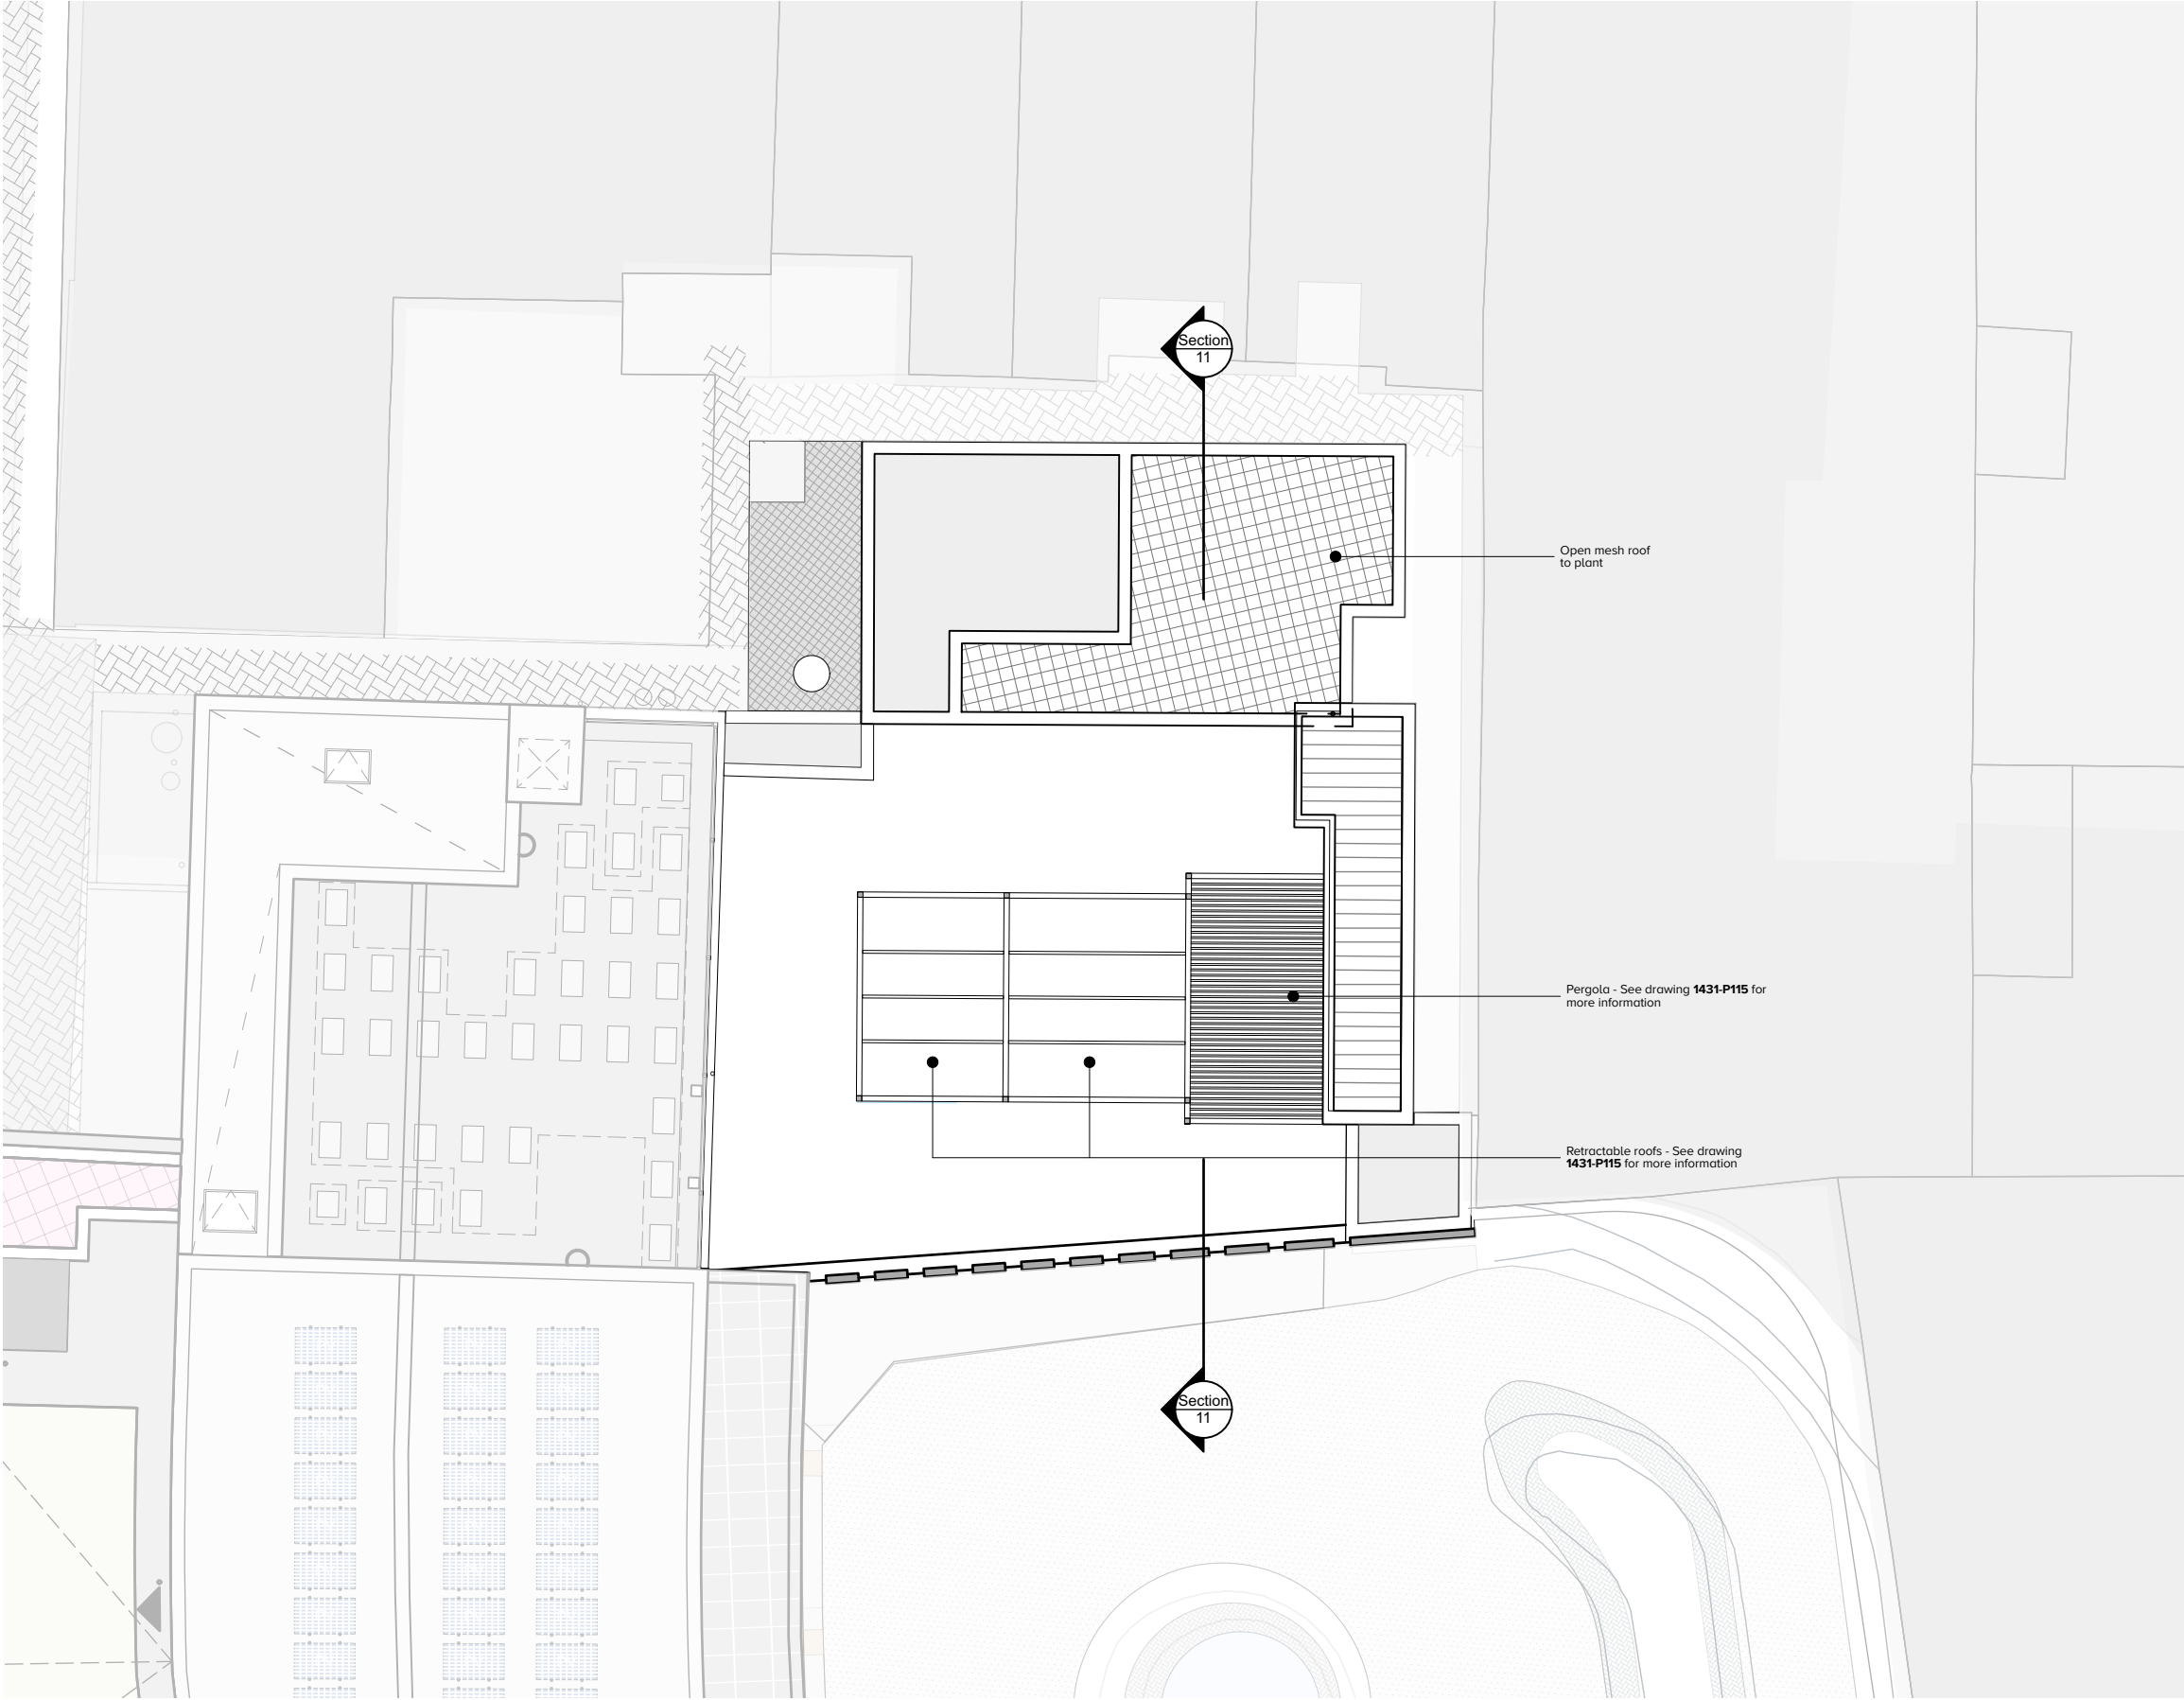

0 2 4 6 8 10m



Revisions:	A	MUH	JLS	12/09/23	Initial issue.
	B	BWL	JLS	19/09/23	Drawing number changed. OS base added. Key and source updated. Annotations and scale revised.
	C	BWL	JLS	22/09/23	Issued for planning.

scale	1:200 @ A3	date	28/03/2023	1431-P109-C
drawn	THSS	checked	JLS	
www.cube-designltd.co.uk		T: 01425 481 999		cube_design ©