



Scale 1:10

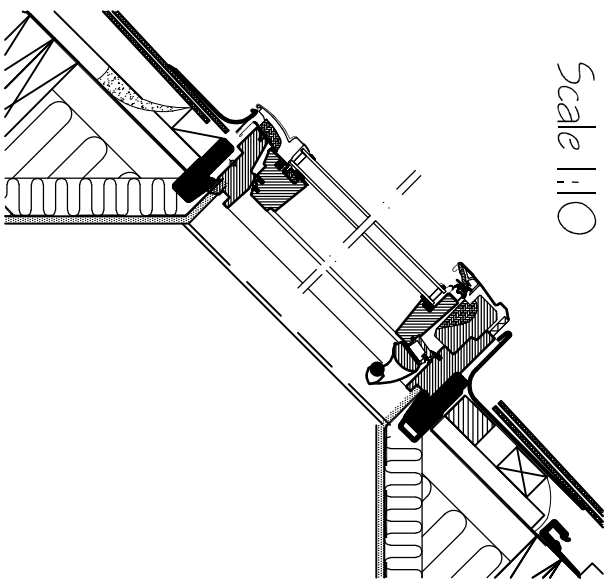

Not to scale

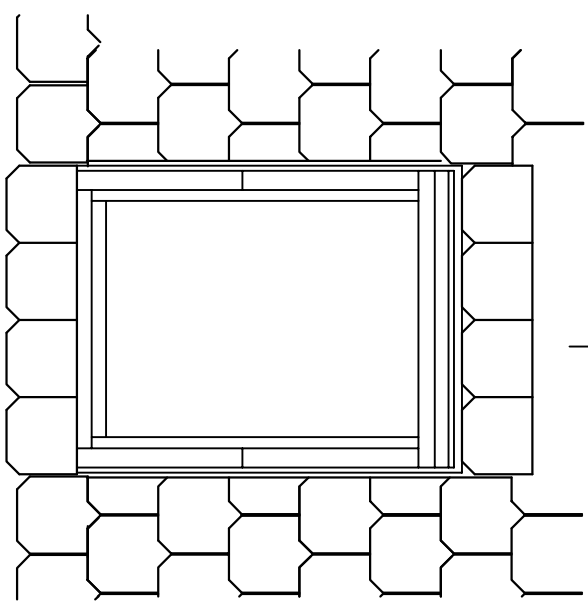

NOTES

1. Do not scale from this drawing.
2. This drawing is the copyright of John Burke Associates and can only be reproduced with their written permission.
3. The Contractor must check all dimensions, levels, building positions, site boundaries and report any discrepancies to John Burke Associates.
4. References to Local Authority are also intended to read as for Approved Inspectors.
5. Works are to be carried out to the satisfaction of the Local Authority and in accordance with the Building Regulations, relevant British Standards, Codes of Practice, CDM Regulations, together with current Acts, Bylaws, manufacturers' recommendations and good building practice.
6. All queries to be referred to John Burke Associates.

Revision	Description	Date

Title
TW12 Velux Window Replacement

Drawn	PM	Date	Original Size
Checked	JP	Aug 2023	A4
Drawing Number	Scale		Revision
006	1:10		----

Client
Cameron Mackintosh Limited

Project
1-2 Bedford Square, London, WC1B 3R3

Design House
117 Belgrave Avenue
Romford
Essex RM2 6PS



T: 01708 770 770 E: office@jba.uk.com W: www.jba.uk.com