


Copyright in design and this drawing is the property of Resi and Design Squared.

Reproduction in whole or in part is forbidden without written sanction of Resi and Design Squared.

All dimensions to be cross-checked on site prior to completing a Building Regulations package, structural engineering, the party wall process and construction.

Print to scale (as actual size)

**NOTES**

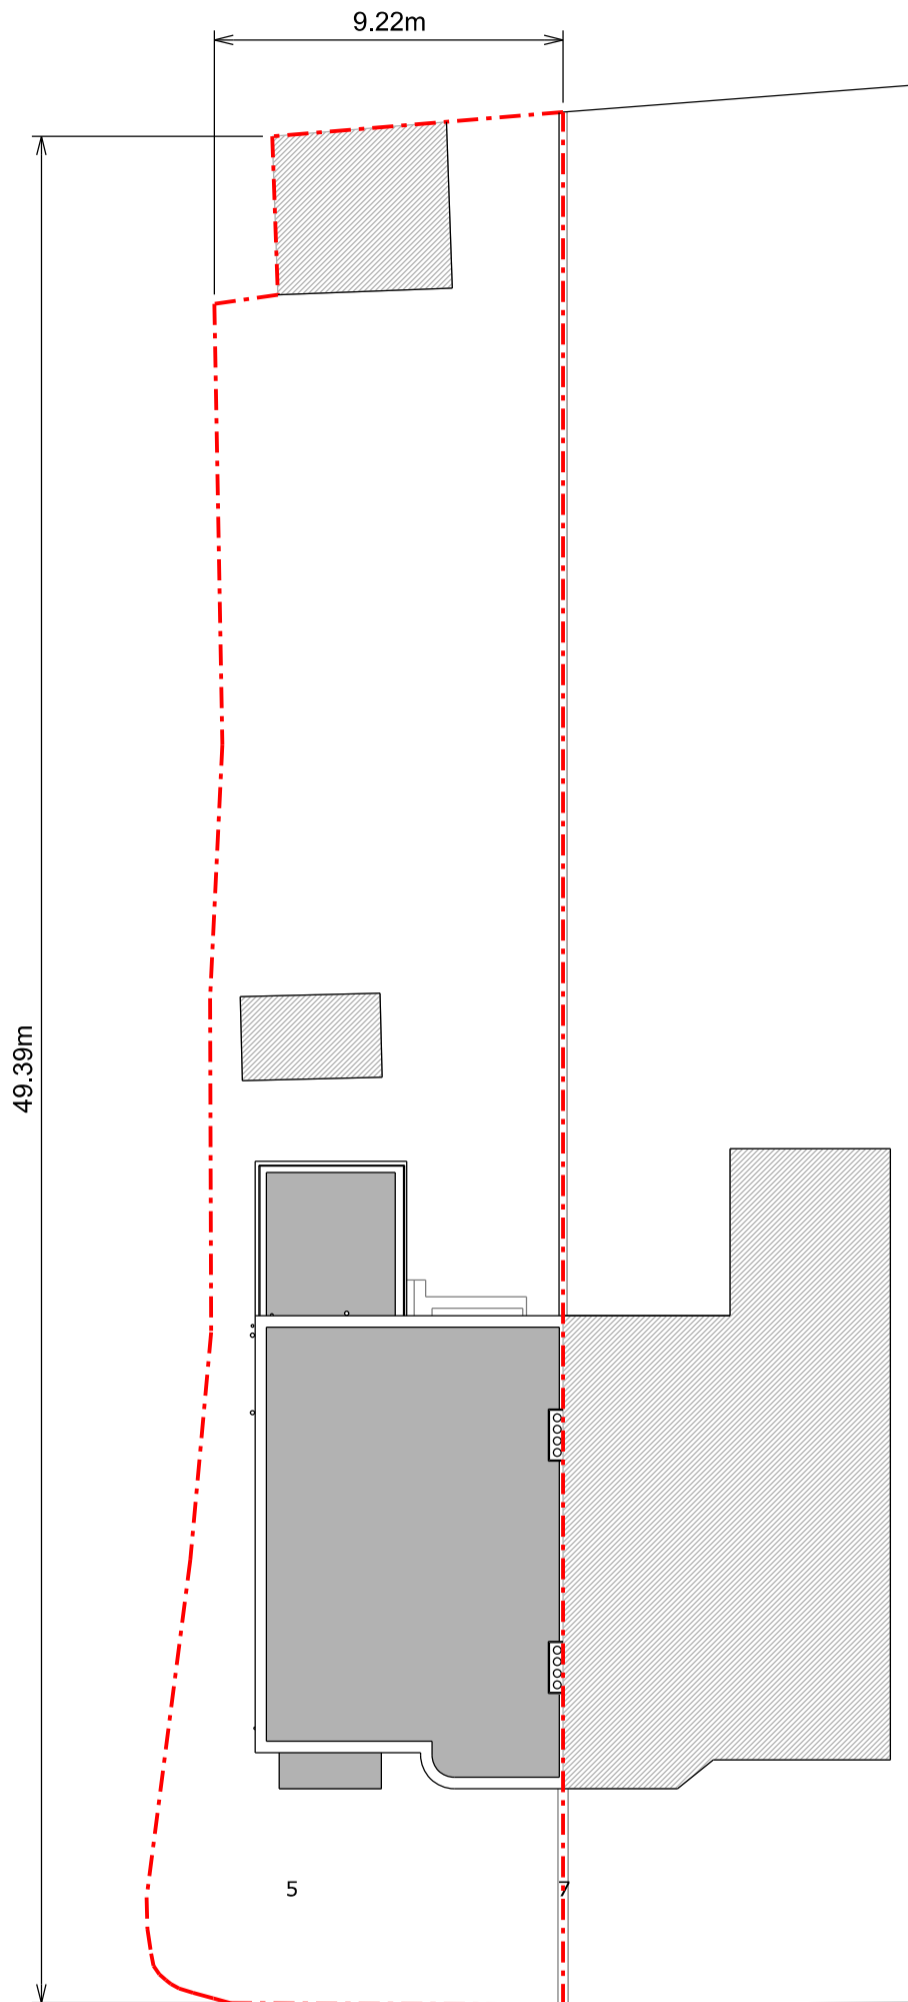

Existing Block Plan

**Revision**

Rev	Notes	Date
-	Planning Issue	25/09/2023

**KEY**

Boundary lines	Proposed beam
Proposed walls	Proposed drainage
Existing walls	1.8m head height
Existing removed	1.5m head height
Proposed rooflight	

**JOB TITLE**

Proposed replacement windows at 100 Fordwych Road, NW2 3NN

**STATUS**

Planning

**DRAWING TITLE**

Existing Block Plan

**CLIENT**

Tej Singh

**SCALE**

1:200 at A3

**DRAWN**

CZ



**DATE**

Sep 2023

**CHECKED**

NS

**DRAWING NO.** 200326 - 01 - 401

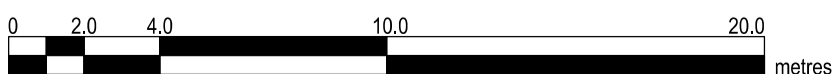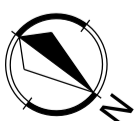


Copyright in design and this drawing is the property of Resi and Design Squared.

Reproduction in whole or in part is forbidden without written sanction of Resi and Design Squared.

All dimensions to be cross-checked on site prior to completing a Building Regulations package, structural engineering, the party wall process and construction.

Print to scale (as actual size)

**NOTES**

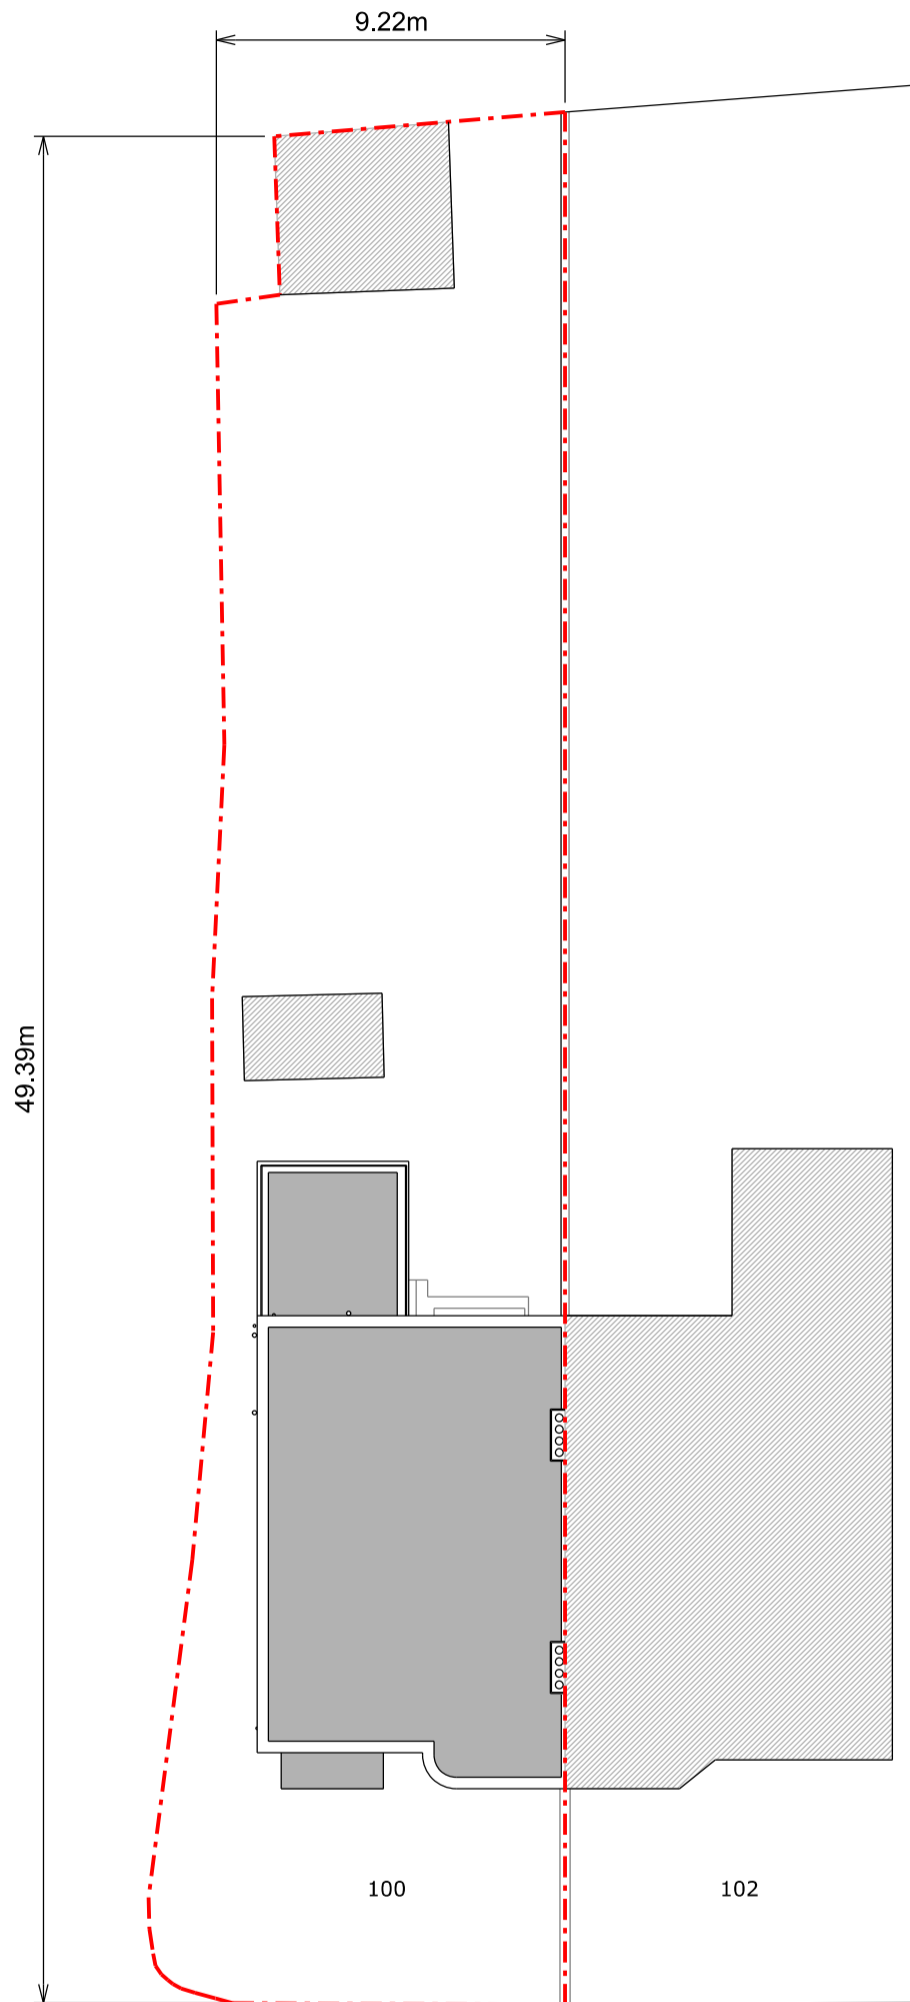

Proposed Block Plan

**Revision**

Rev	Notes	Date
-	Planning Issue	25/09/2023

**KEY**

Boundary lines	Proposed beam
Proposed walls	Proposed drainage
Existing walls	1.8m head height
Existing removed	1.5m head height
Proposed rooflight	

**JOB TITLE**

Proposed replacement windows at 100 Fordwych Road, NW2 3NN

**STATUS**

Planning

**DRAWING TITLE**

Proposed Block Plan

**CLIENT**

Tej Singh

**SCALE**  
1:200 at A3

**DRAWN**  
CZ

**DATE**  
Sep 2023

**CHECKED**  
NS

**DRAWING NO.** 200326 - 01 - 402

