





NORTH EAST ELEVATION  
EXISTING 1:50

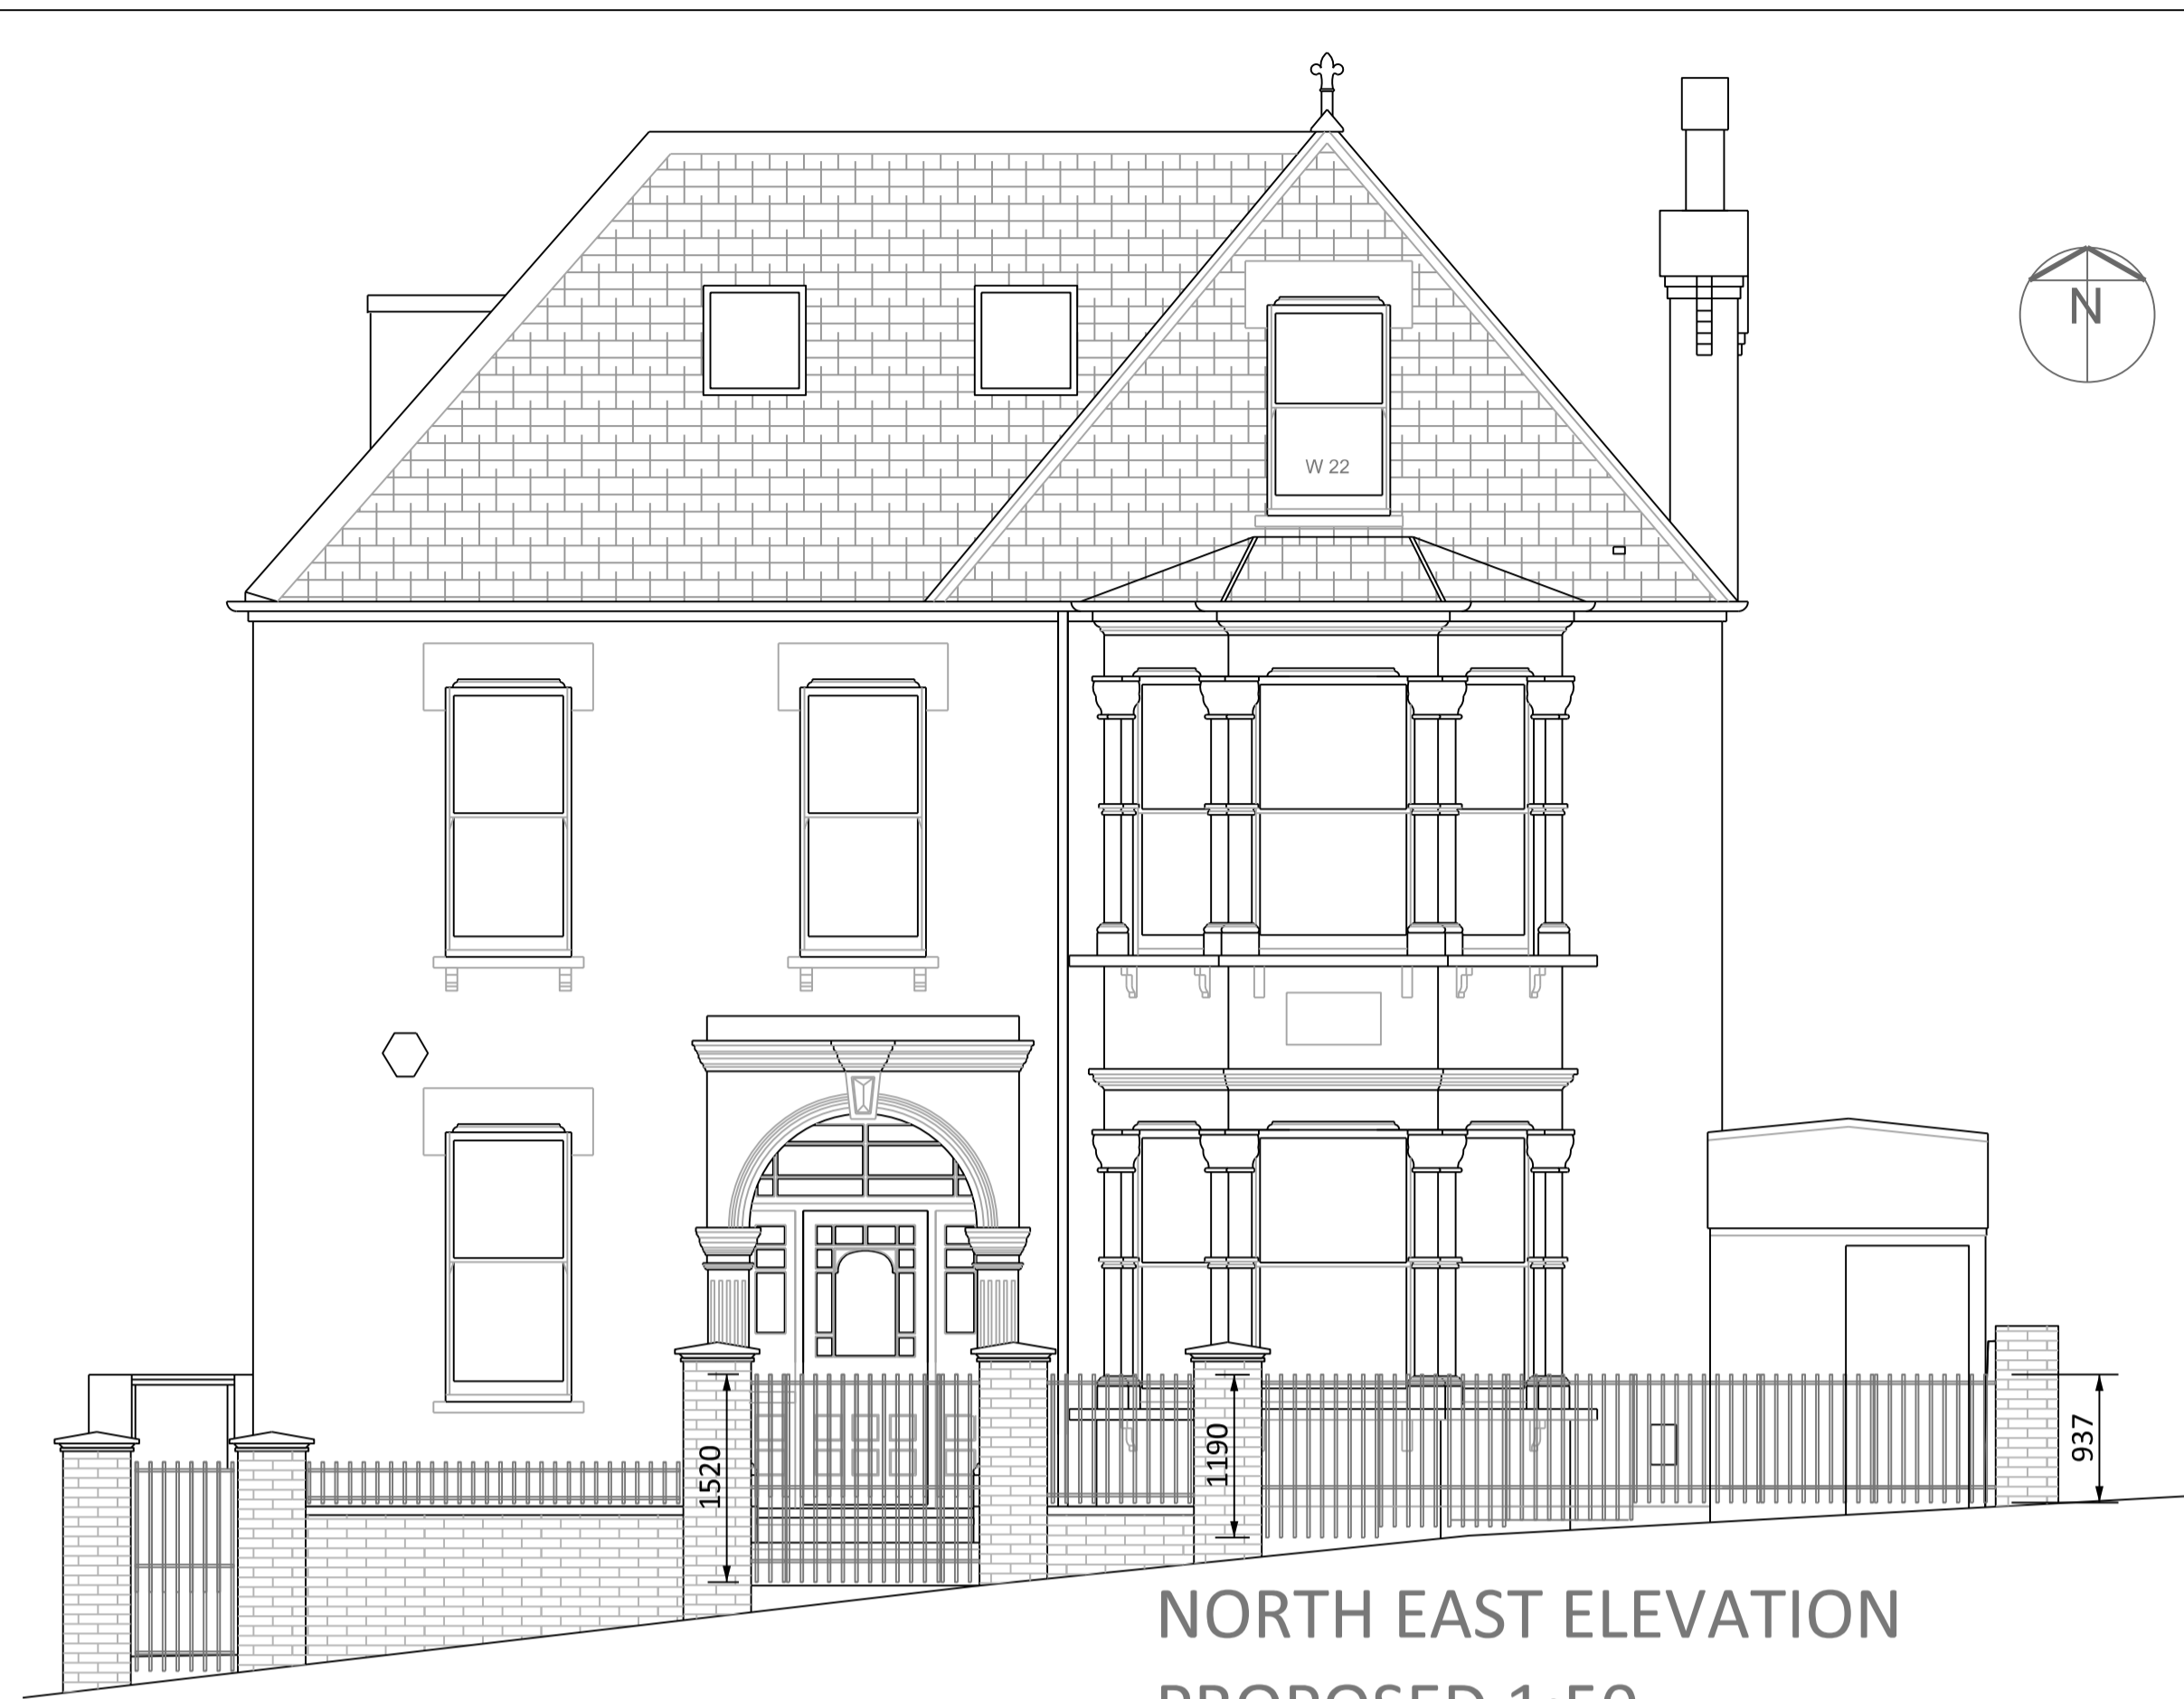


NORTH EAST ELEVATION  
PROPOSED 1:50




LOCATION PLAN 1:1250

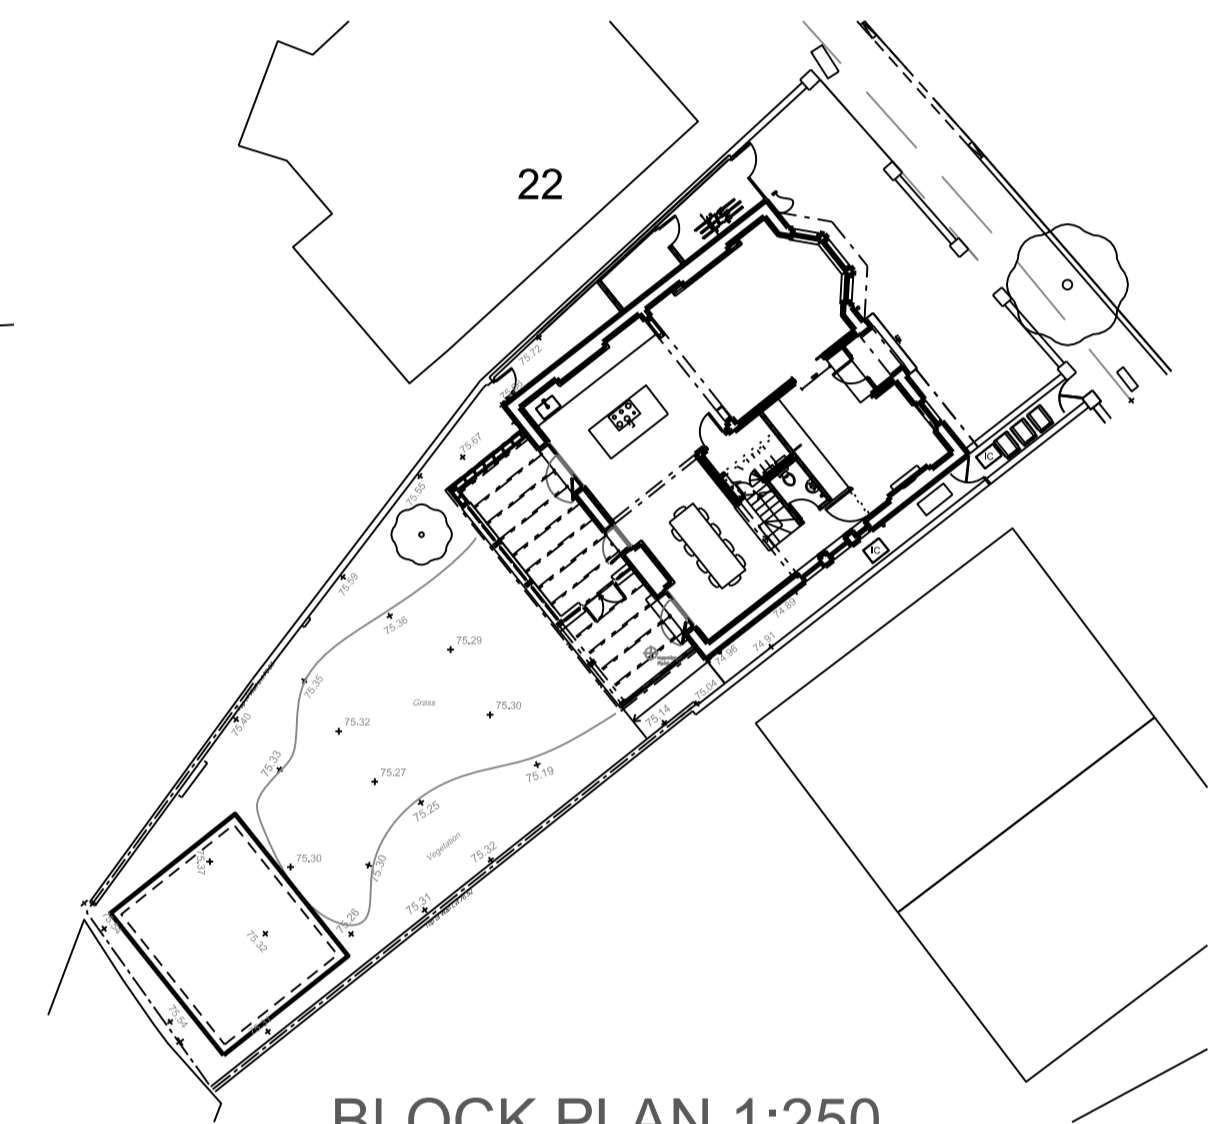

BLOCK PLAN 1:250

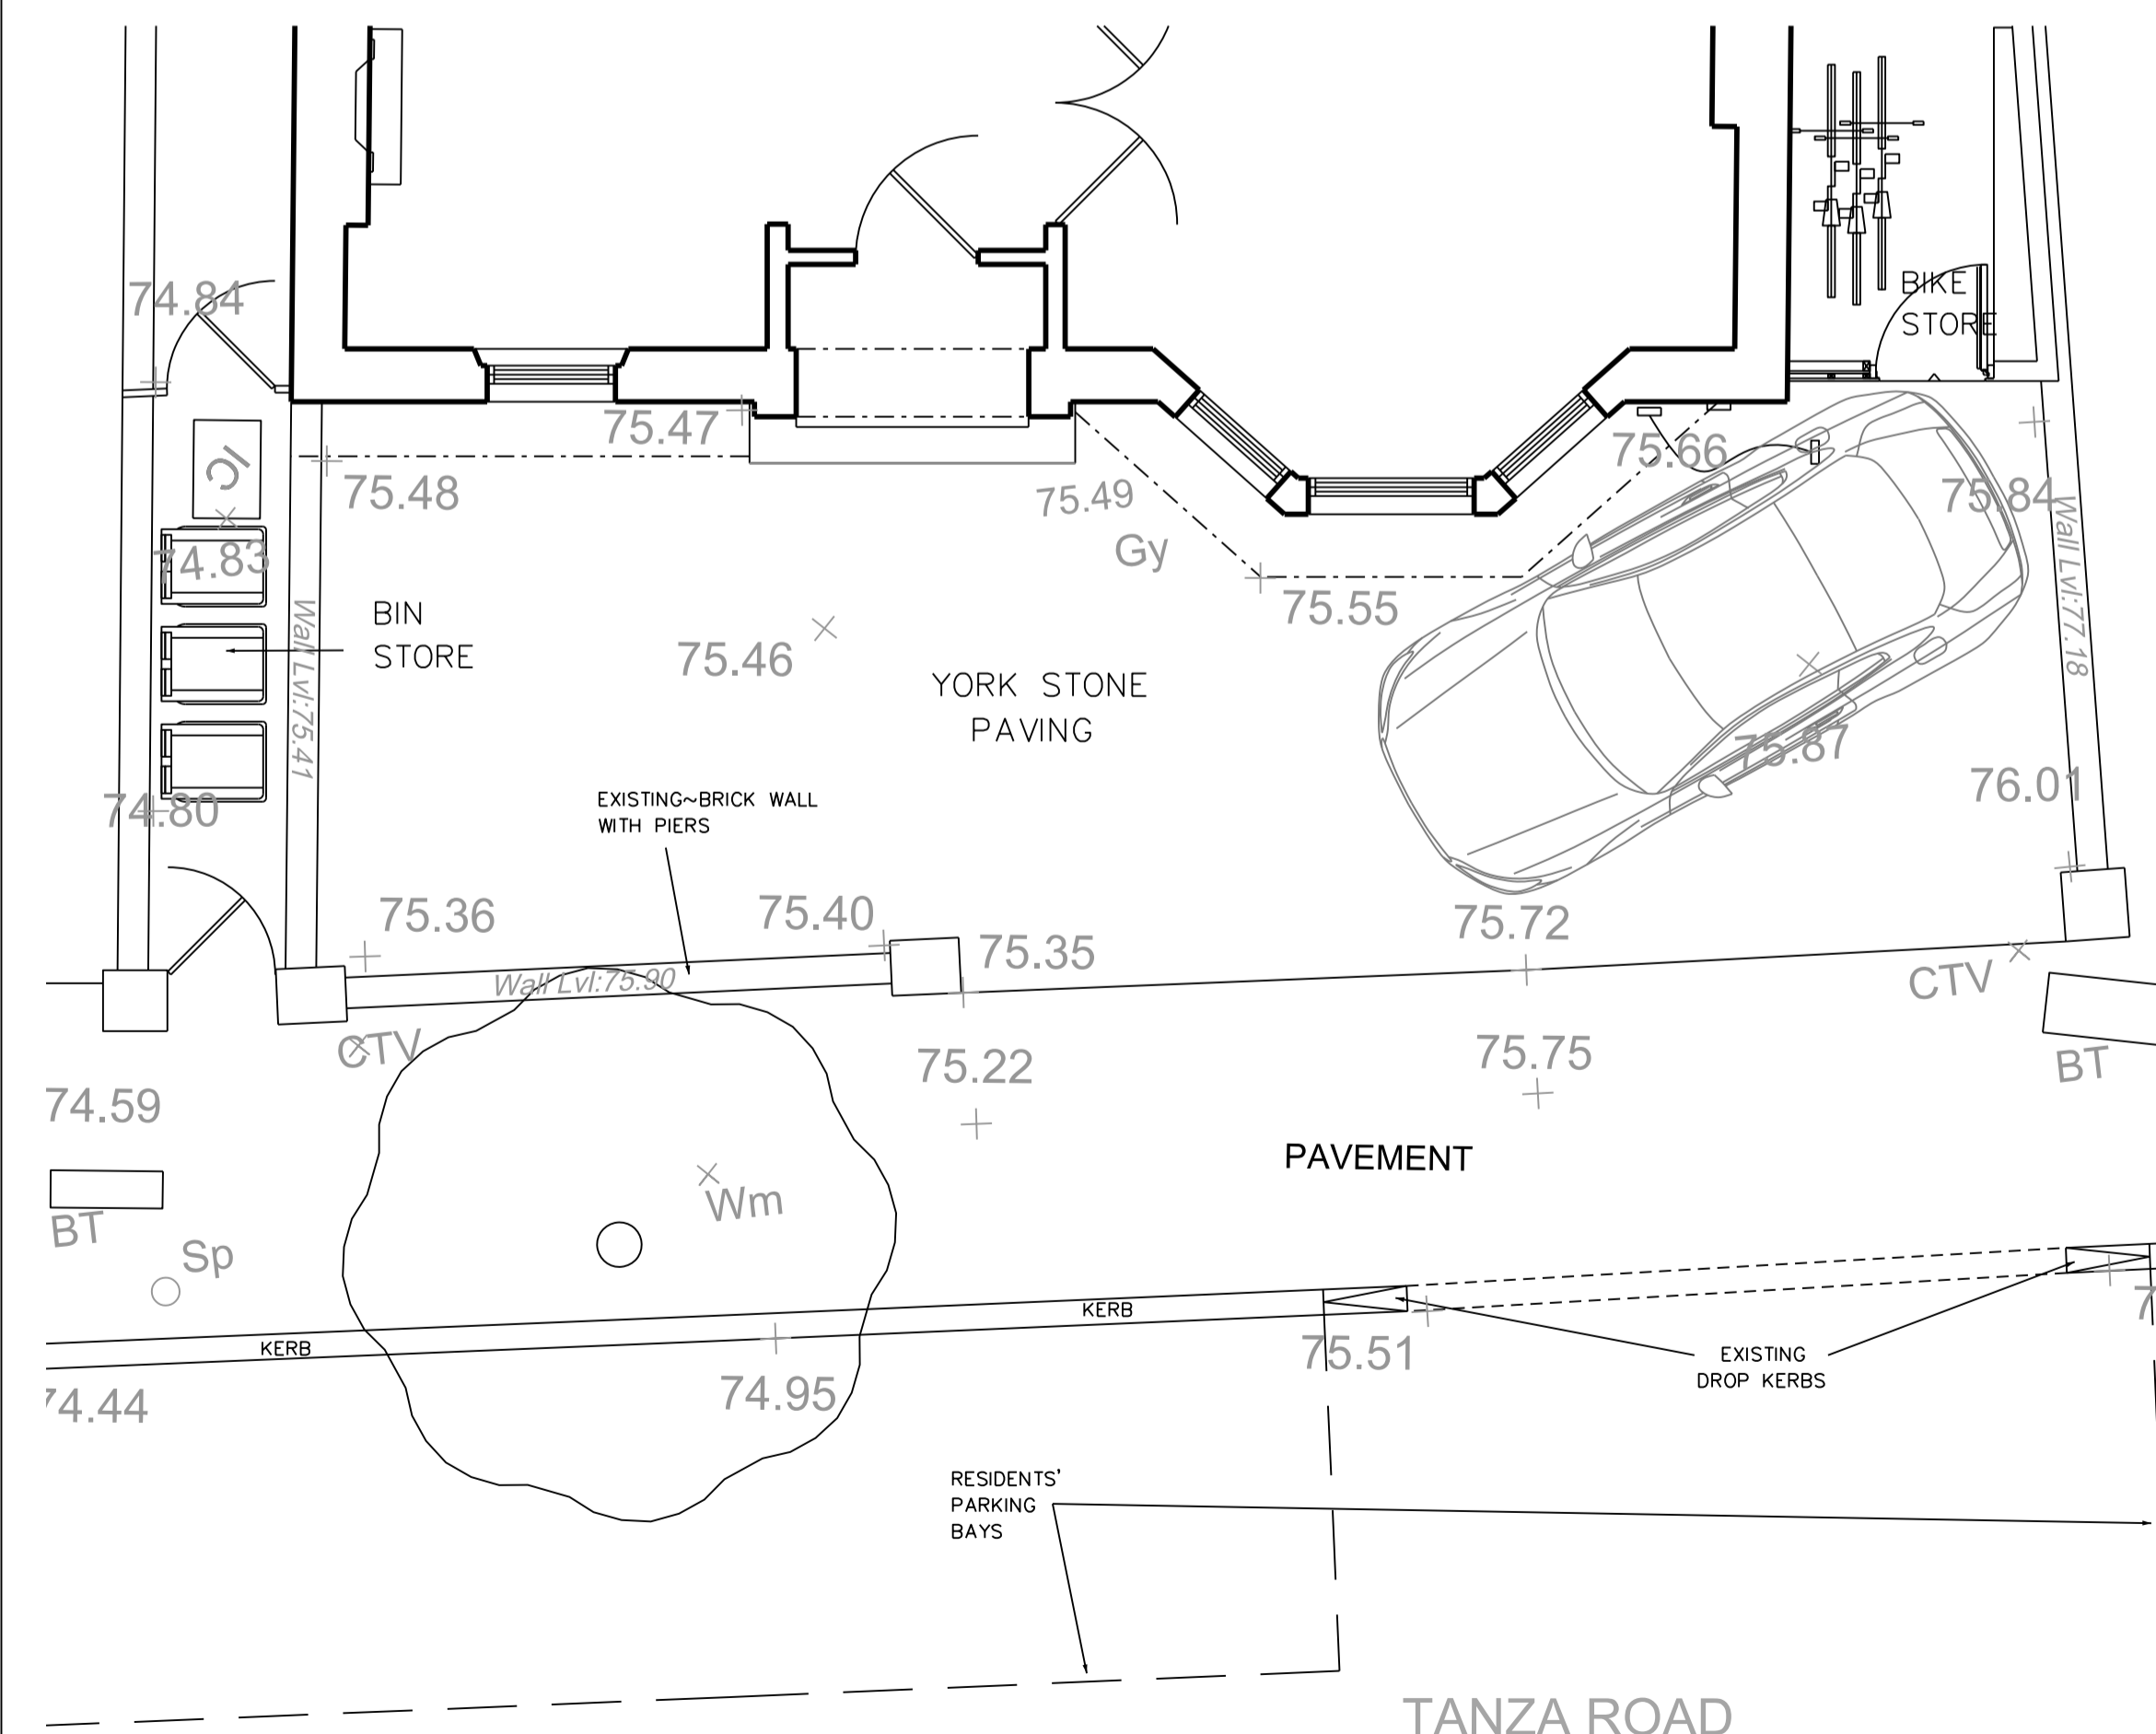

PLAN EXISTING  
1:50

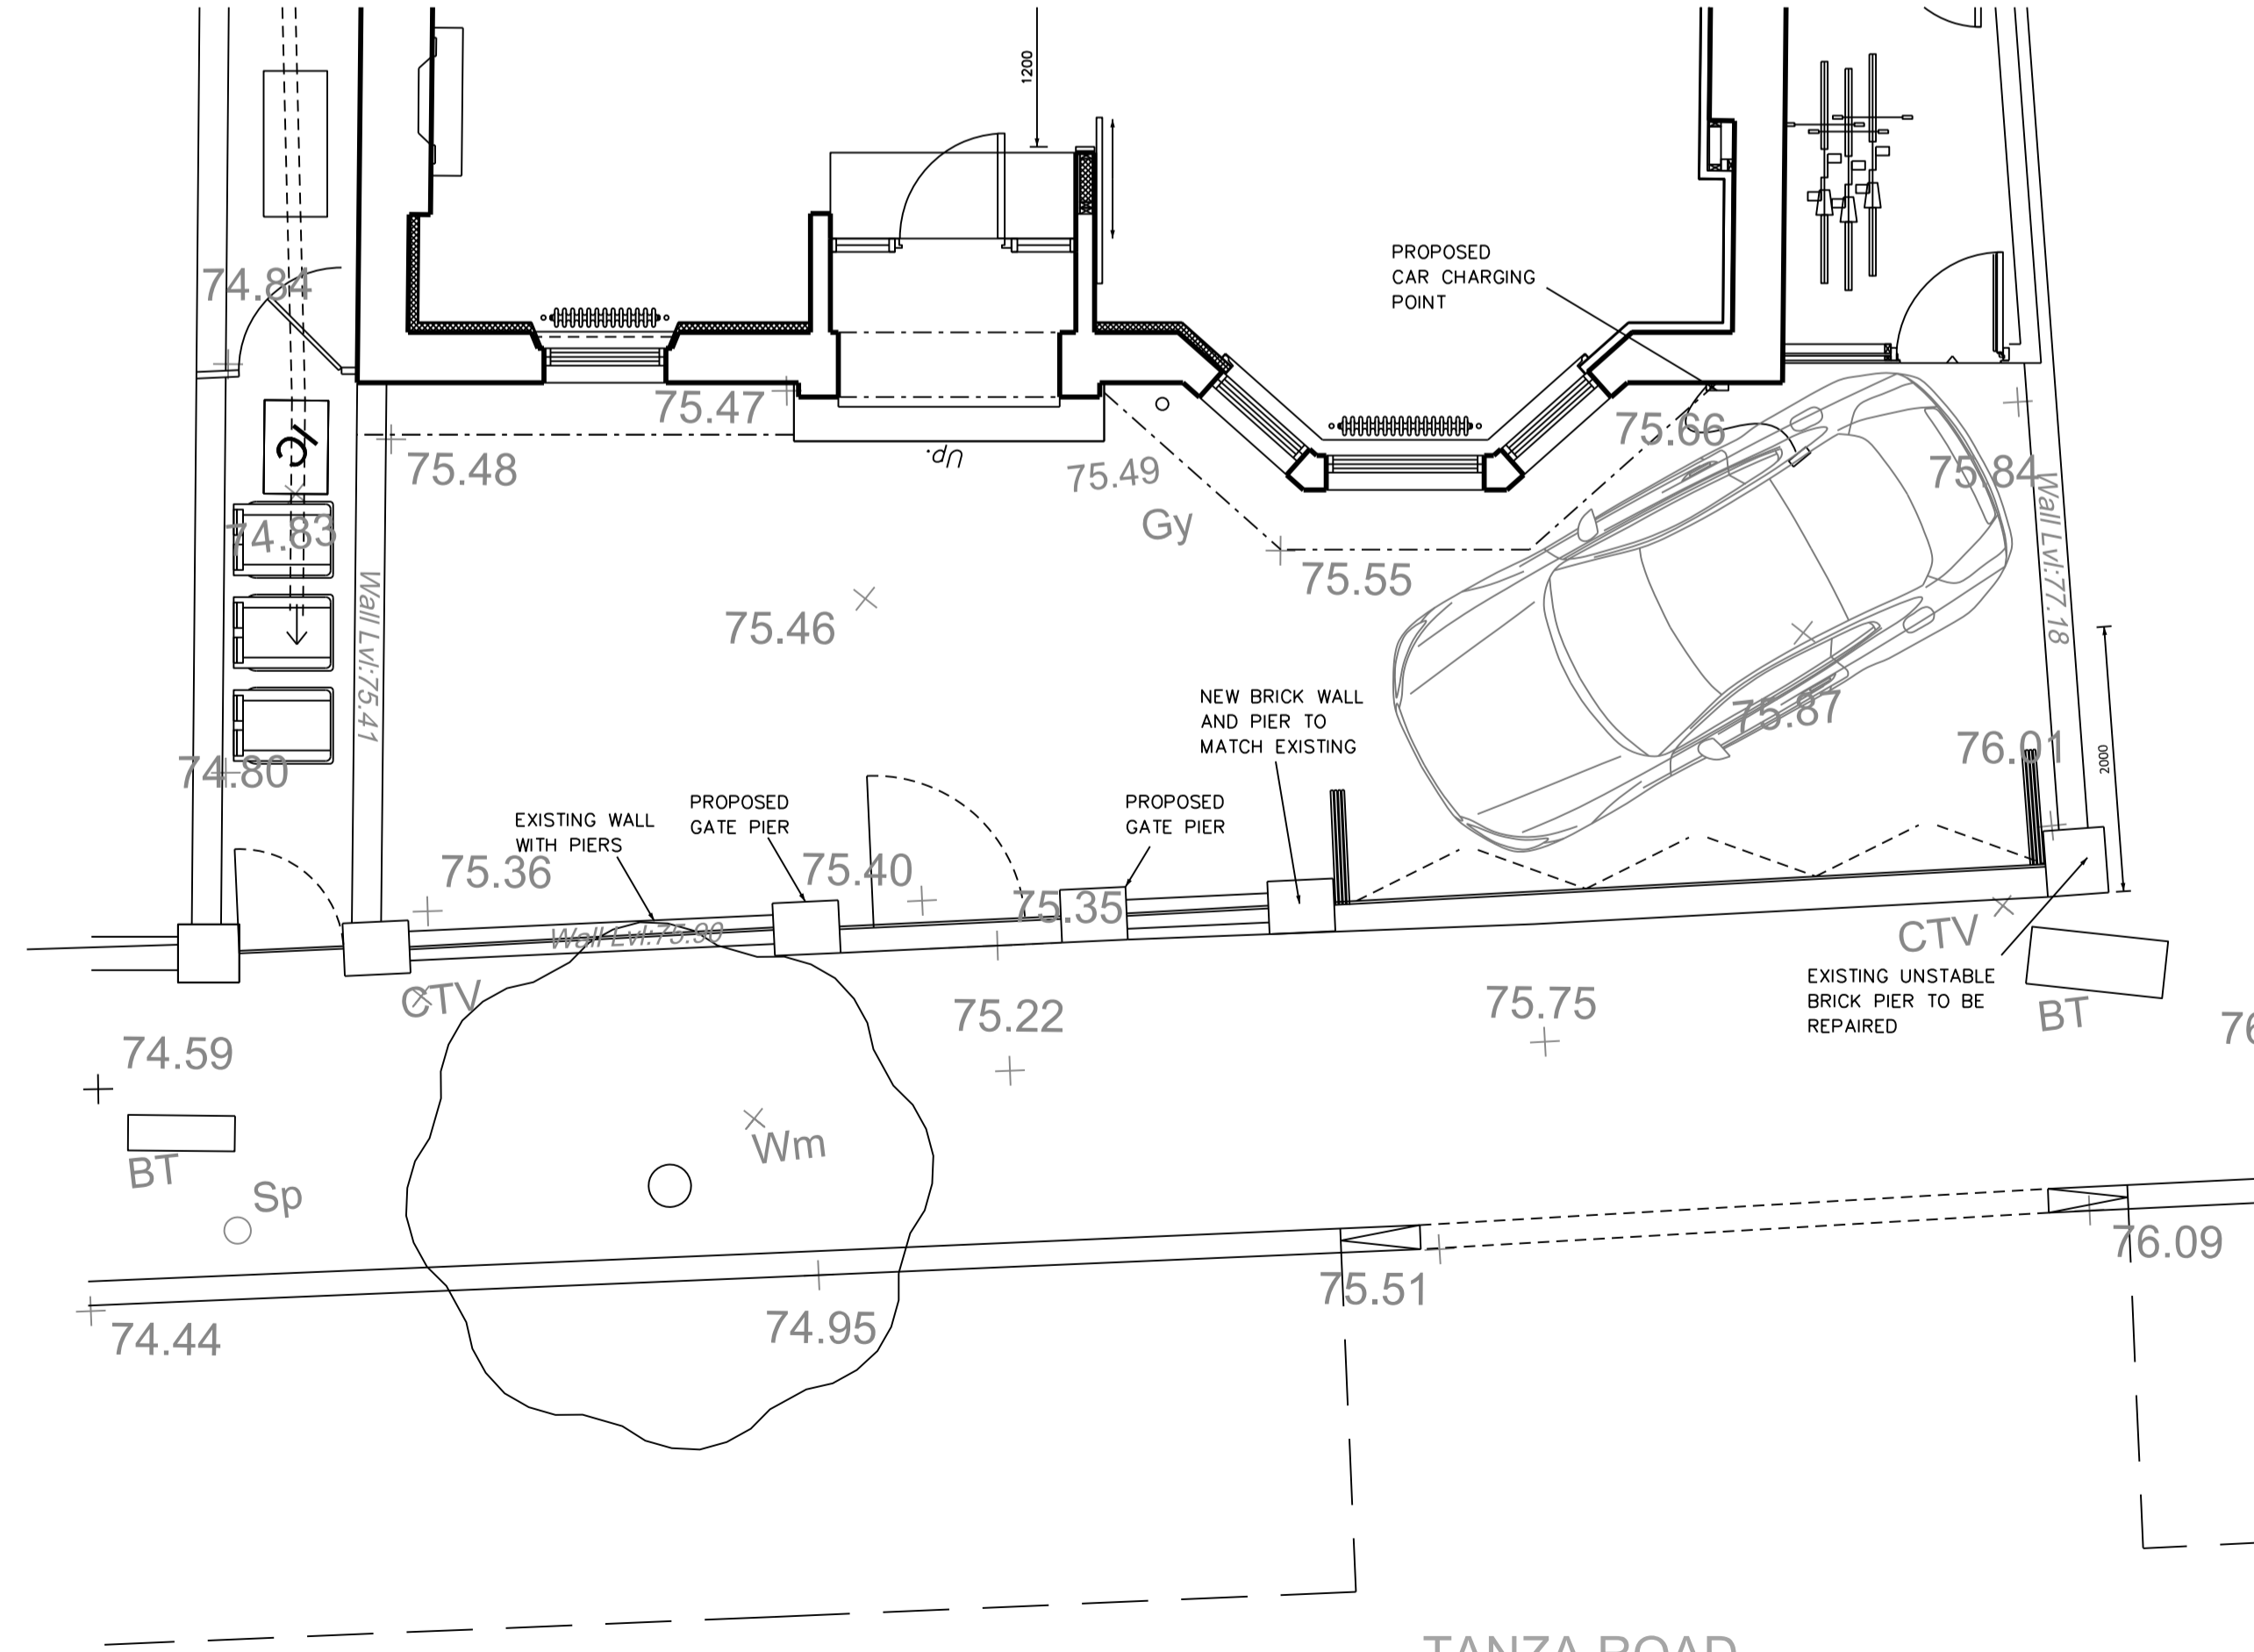

PLAN PROPOSED  
1:50

1:1250 SCALE IN METRES  
0 25m 50m 75m 100m 125m

1:250 SCALE IN METRES  
0 5m 10m 15m 20m 25m

1:50 SCALE IN METRES  
0 1m 2m 3m 4m 5m

**KIRKHAM SHEIDOW**  
ARCHITECTS

38 SWAN STREET BOXFORD SUBURBY  
SUFFOLK CO10 5NZ  
TEL 01787 211670  
MOBILE 07976 298123  
e-mail design@kirkhamsheward.co.uk

PROJECT  
20 TANZA RD.  
LONDON  
NW3 2UB

TITLE  
GENERAL REFURBISHMENT  
FORECOURT PROPOSAL

SCALES 1:50, 1:250, 1:1250

DATE SEPTEMBER 2022

NUMBER 2214/29-1 F

REVISIONS  
A. 15-06-23 C. 09-08-23 E. 03-10-23  
B. 04-07-23 D. 27-09-23 F. 03-10-23