


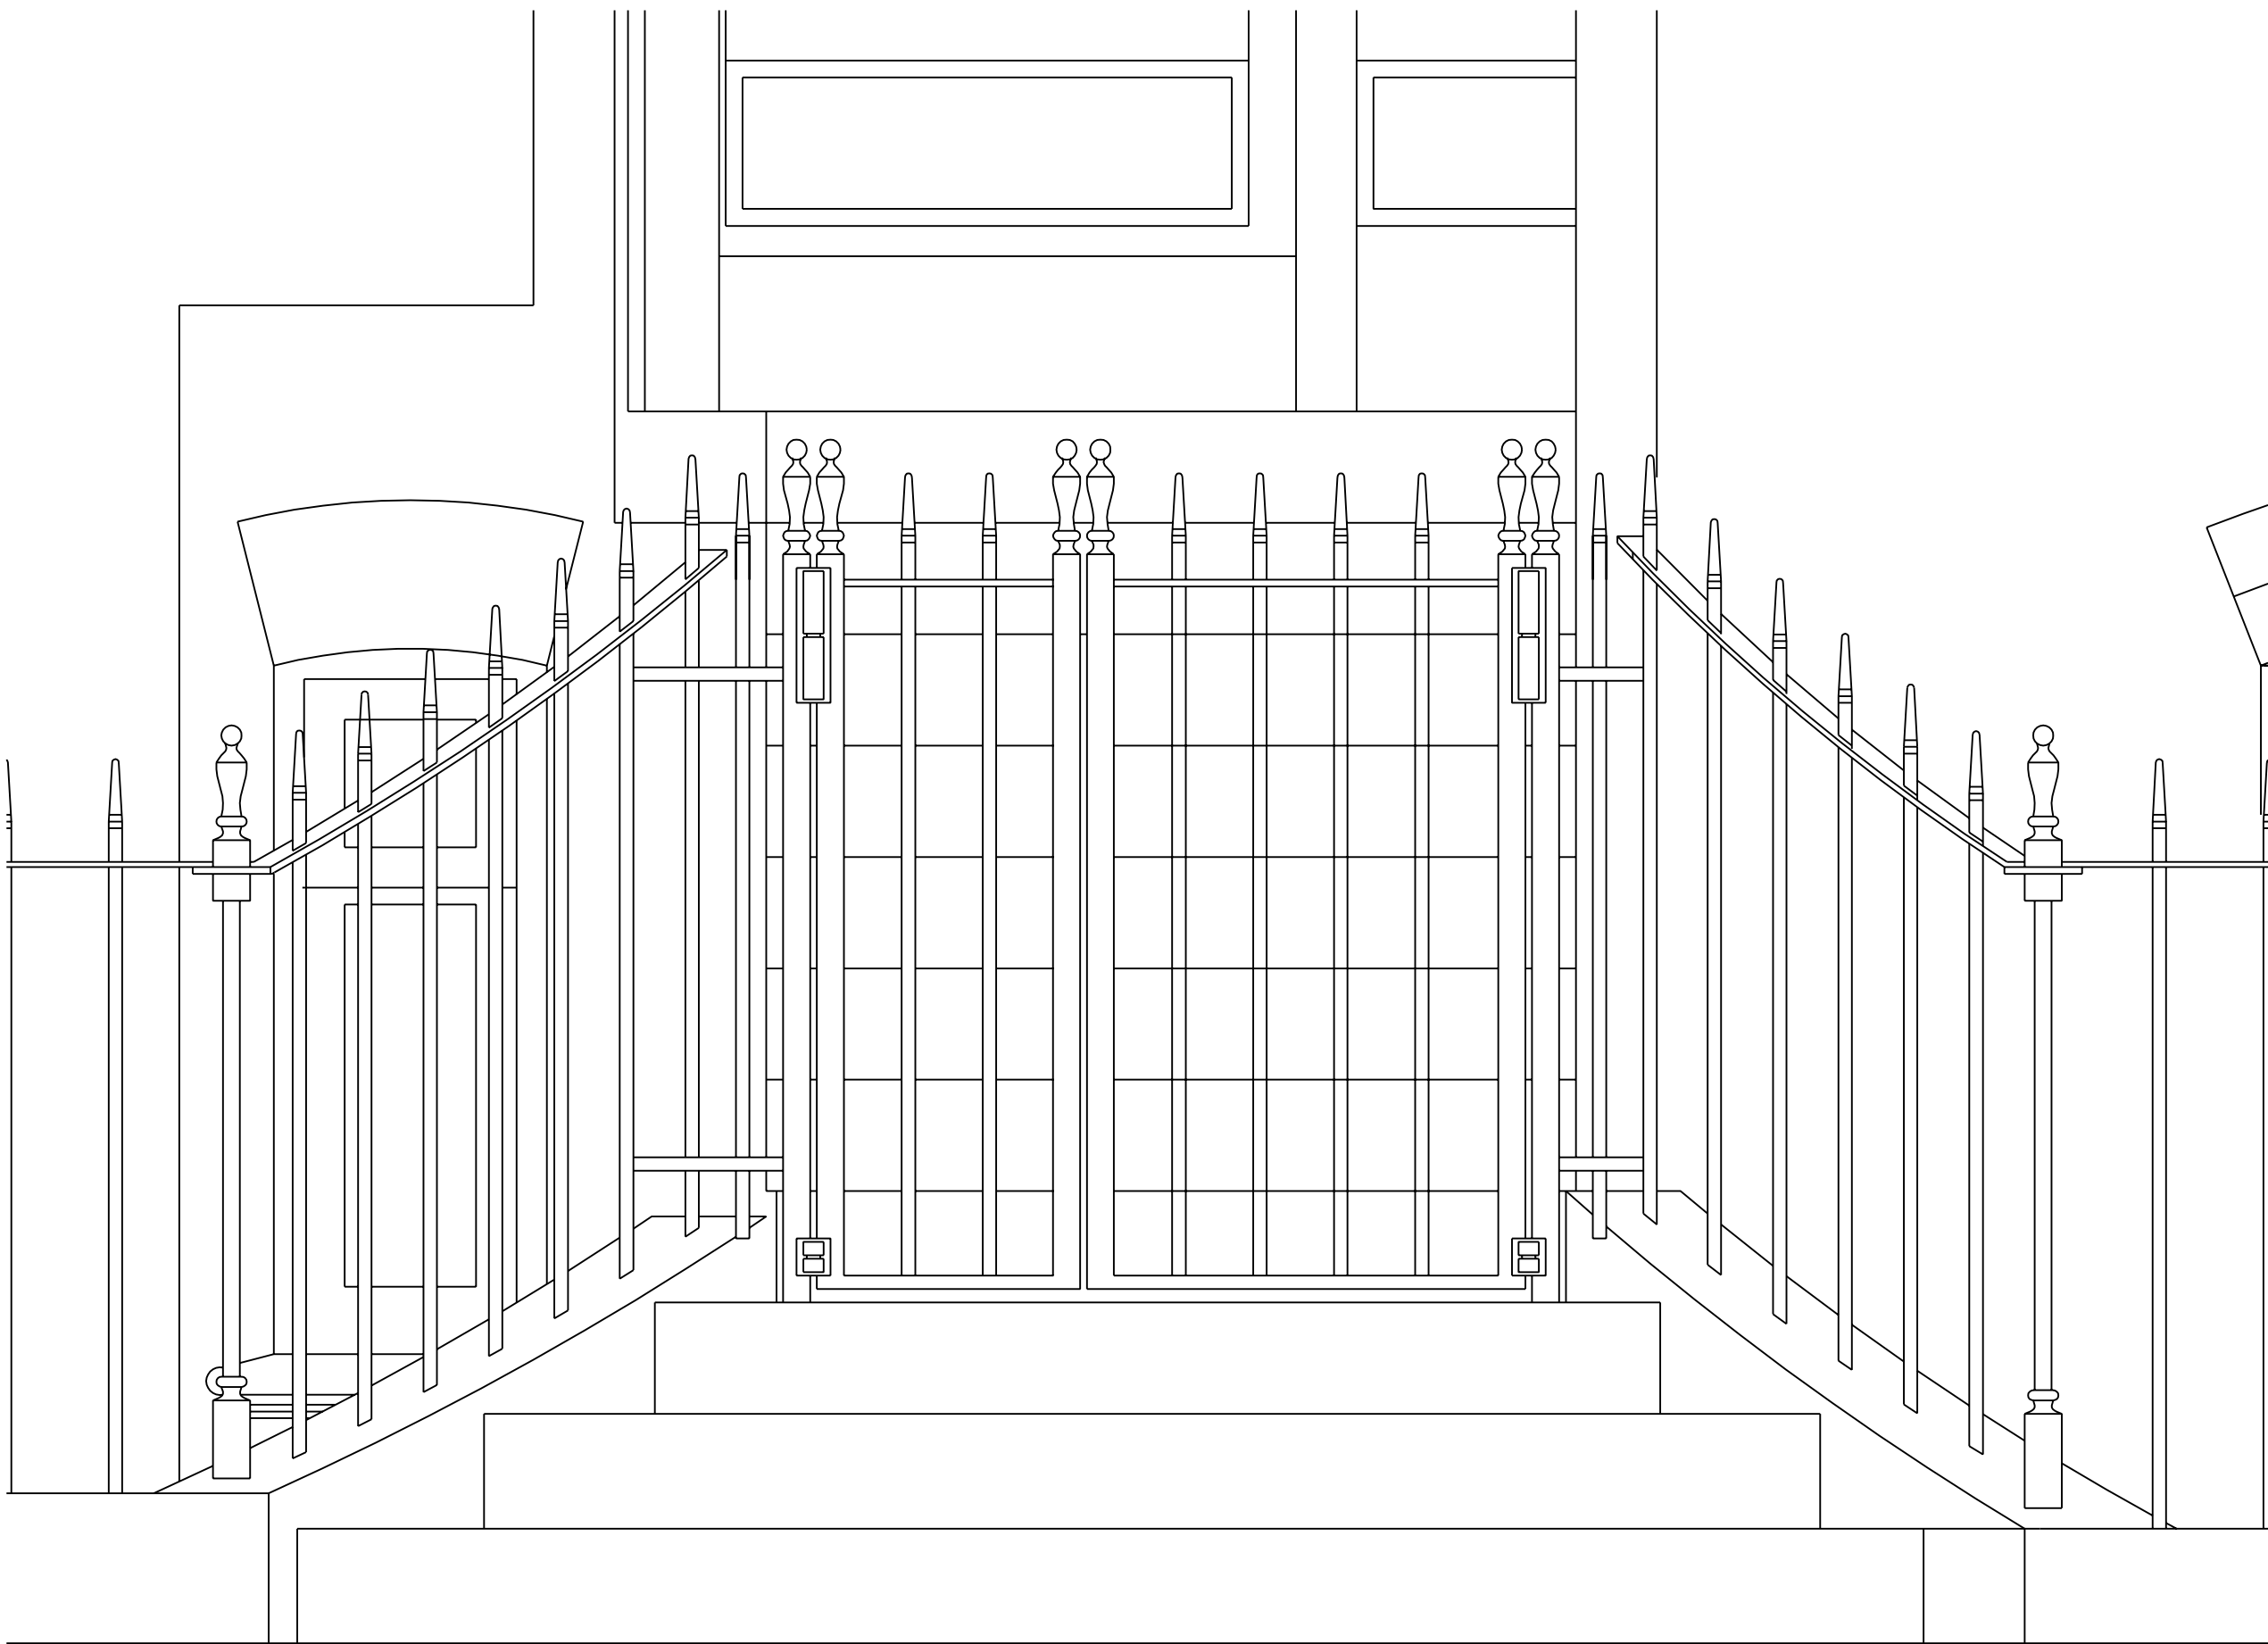

1-30 Rashleigh House

Contract 35
Interior & Architectural Designers

35, Macleod Road,
Winchmore Hill.
London N21 1SW.

Tel: 07724 171614
Website: contract35.co.uk
Email: contract35@gmail.com

Project Address:
1-30 Rashleigh House, Thanet Street
London
WC1H 9ES

Drawing:
.
Proposed main entrance gates elevation for
flats 1 to 30

Drawing No:	Scale:	Date:
403 / 13	1/10 (A3)	Aug 2023

Revisions:

Preliminary

Illustration:
This drawing is for the purposes of planning approval and is not intended to represent a full & detailed survey of the surrounding area. All interested parties should take there own measurements from any one particular location as necessary. Entrance staircase for 1 to 30 particularly eccentric. Gate fabricator to produce own detailed setting out drawings, including for passage restriction of 100mm sphere between any of the new construction openings & any element of new gate construction to swing within the property's own air space.

This drawing is part of a package and is to be read in conjunction with the latest revision of drawing Nos: 403 - 01 / 02 / 11 / 12 / 13 / 14 / 15 / 16