


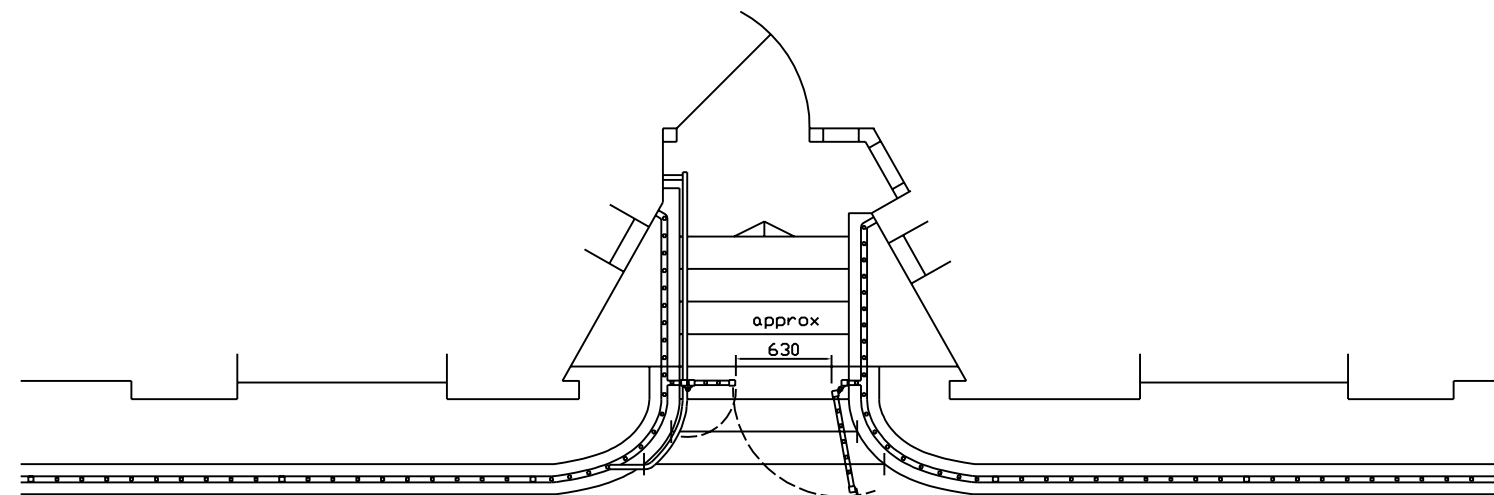

31-63 Rashleigh House



31-63 Rashleigh House

# Contract 35

## Interior & Architectural Designers

35, Macleod Road,  
Winchmore Hill.  
London N21 1SW.

Tel: 07724 171614  
Website: [contract35.co.uk](http://contract35.co.uk)  
Email: [contract35@gmail.com](mailto:contract35@gmail.com)

Project Address:  
31-63 Rashleigh House, Thanet Street  
London  
WC1H 9ES

Drawing:

.

Proposed main entrance elevation and plan

|             |           |          |
|-------------|-----------|----------|
| Drawing No: | Scale:    | Date:    |
| 403 / 14    | 1/50 (A3) | Aug 2023 |

Revisions:

Preliminary

Illustration:

This drawing is for the purposes of planning approval and is not intended to represent a full & detailed survey of the surrounding area. All interested parties should take there own measurements from any one particular location as necessary. Entrance staircase for 1 to 30 particularly eccentric. Gate fabricator to produce own detailed setting out drawings, including for passage restriction of 100mm sphere between any of the new construction openings & any element of new gate construction to swing within the property's own air space.

This drawing is part of a package and is to be read in conjunction with the latest revision of drawing Nos: 403 - 01 / 02 / 11 / 12 / 13 / 14 / 15 / 16