

*Contract 35*  
*Interior & Architectural Designers*

35, Macleod Road,  
Winchmore Hill,  
London N21 1SW.

Tel: 07724 171614

Website: contract35.co.uk

Email: contract35@gmail.com

Project Address:  
31-63 Rashleigh House, Thanet Street  
London  
WC1H 9ES

Drawing:

Proposed main entrance gates plan for flats 31  
to 63

Drawing No:  
403 / 15

Scale:  
1/10 (A3)

Date:  
Aug 2023


Revisions:

*Preliminary*

Illustration:

This drawing is for the purposes of planning approval and is not intended to represent a full & detailed survey of the surrounding area. All interested parties should take their own measurements from any one particular location as necessary. Entrance staircase for 1 to 30 particularly eccentric. Gate fabricator to produce own detailed setting out drawings, including for passage restriction of 100mm sphere between any of the new construction openings & any element of new gate construction to swing within the property's own air space.

This drawing is part of a package and is to be read in conjunction with the latest revision of drawing Nos: 403 - 01 / 02 / 11 / 12 / 13 / 14 / 15 / 16

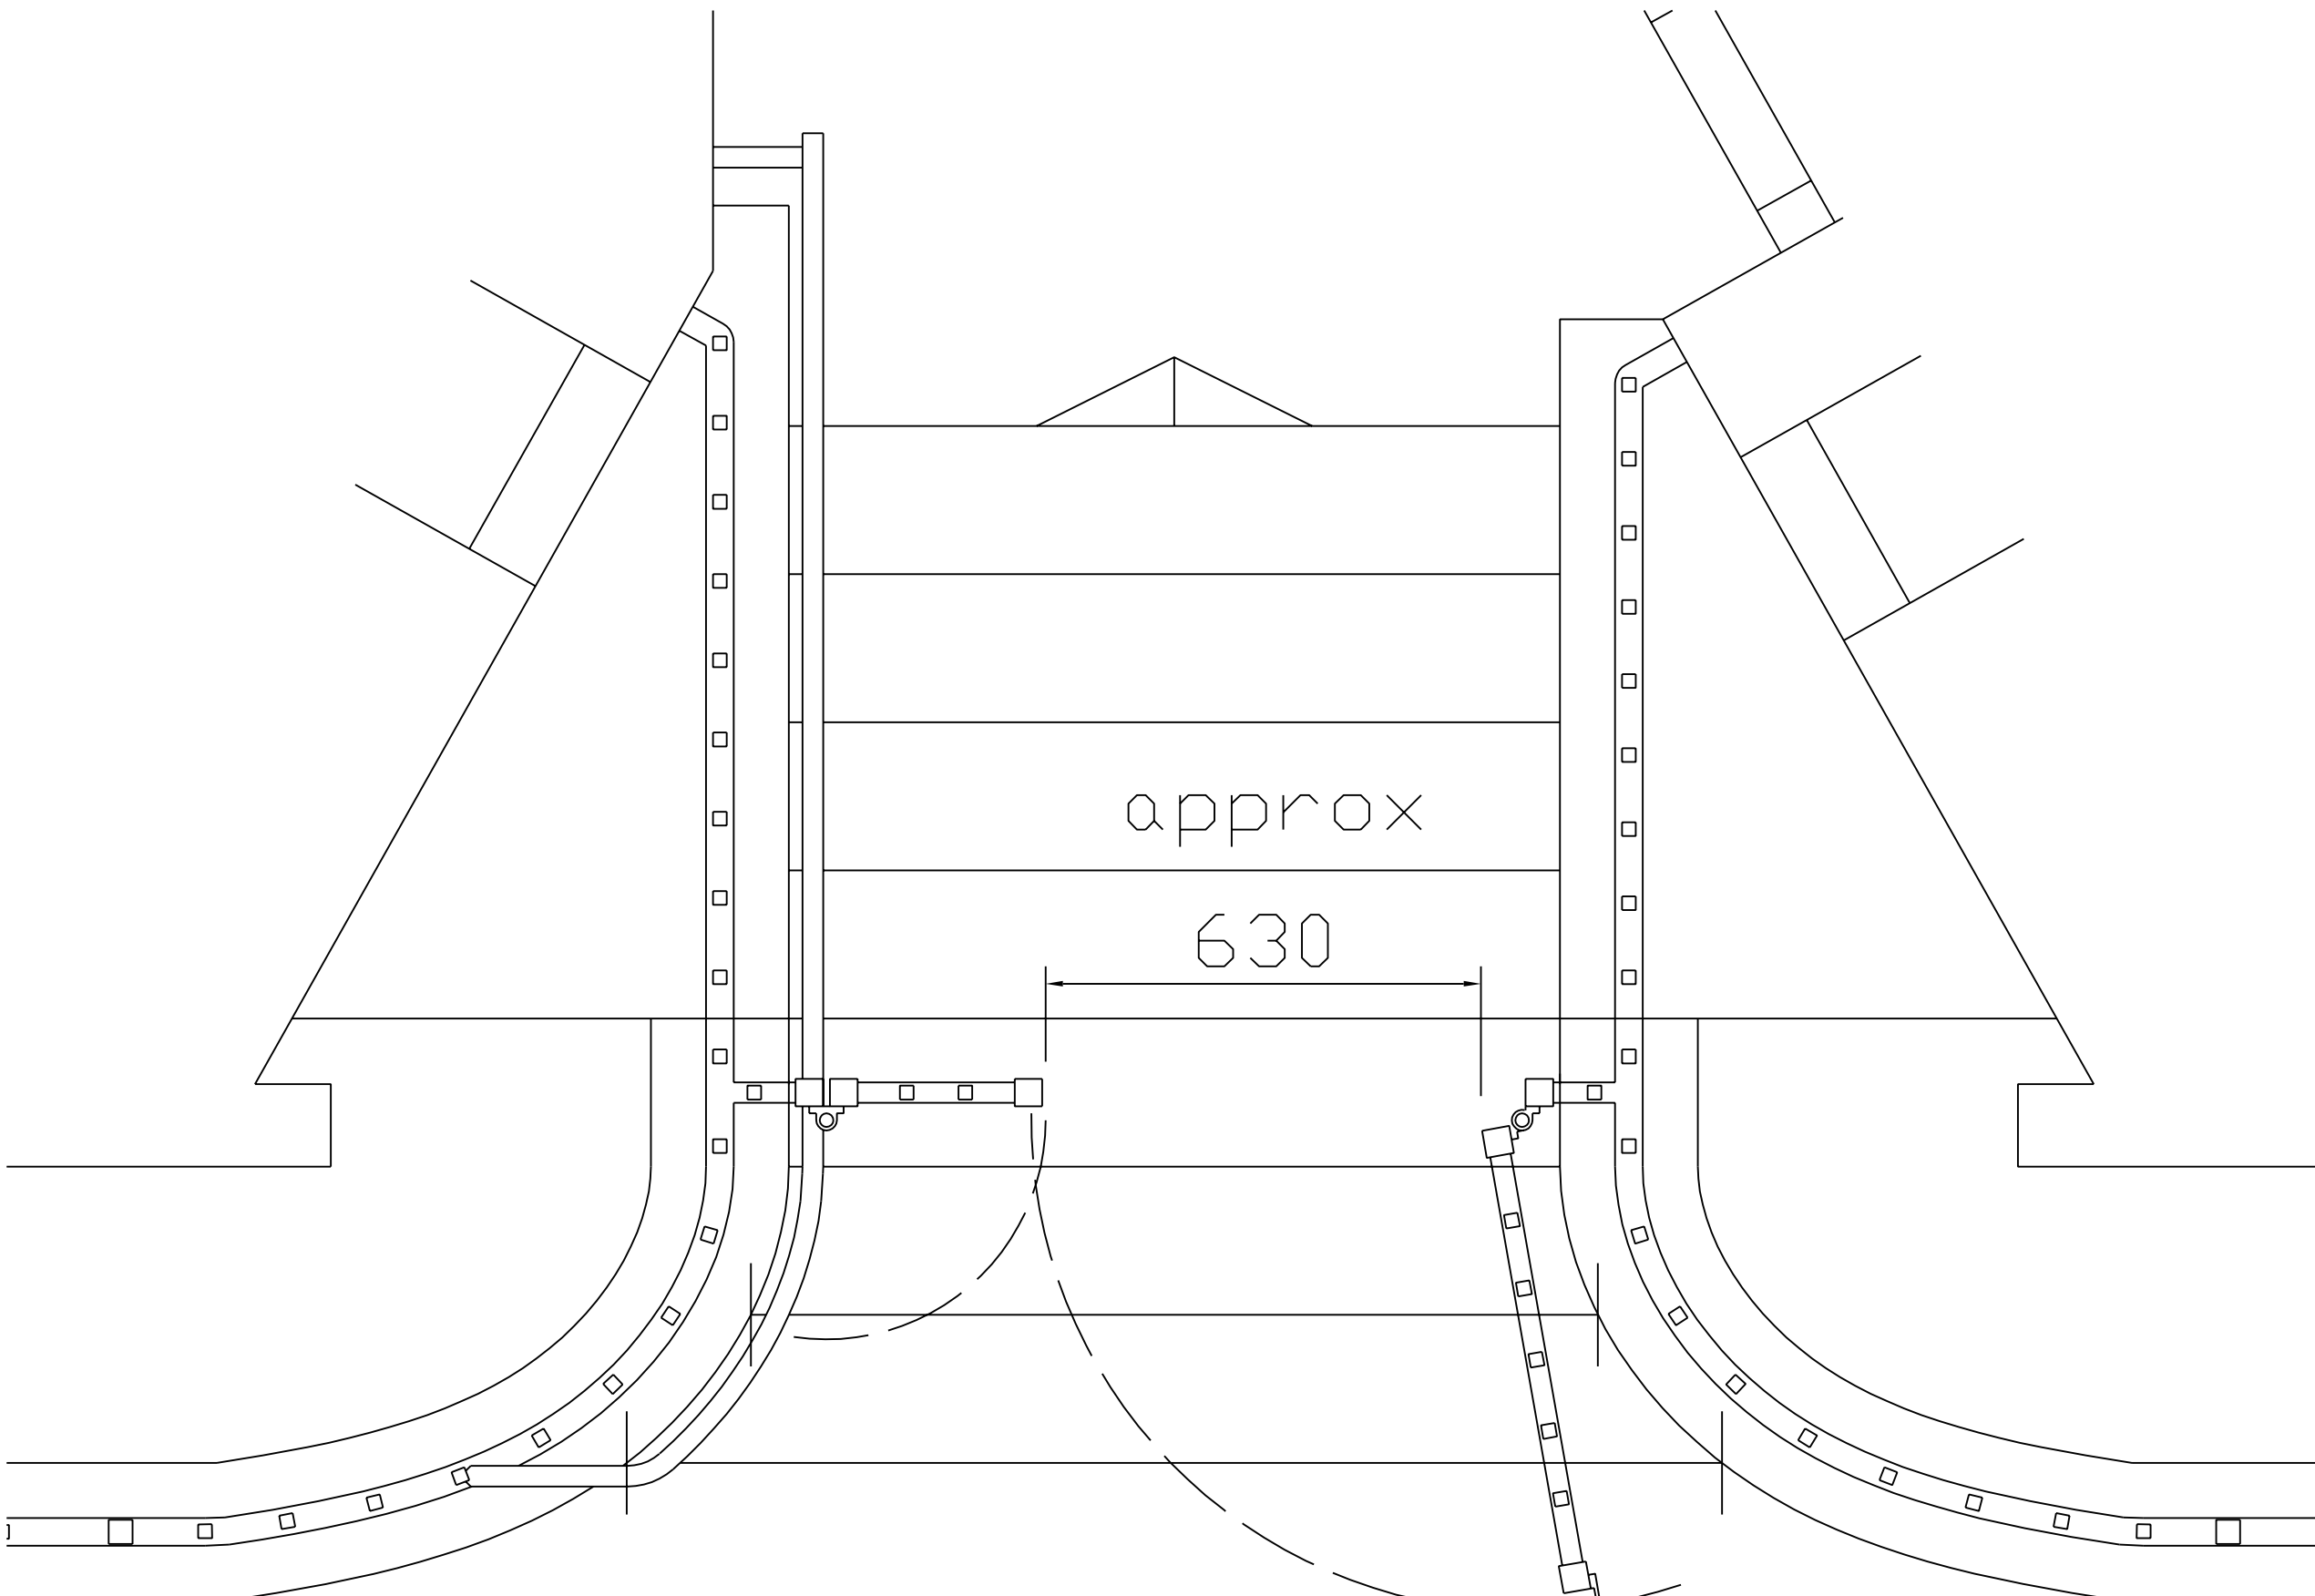

# 31-63 Rashleigh House