


No dimensions are to be scaled from this drawing.
 No deviation may be made from the details shown without prior permission of the Architect.
 Any discrepancy found between this drawing and any other document should be referred immediately to the Architect.




ACJ CLINCH
 CLINCH DESIGN
 CLINCH ARCHITECTURE

NOTE:

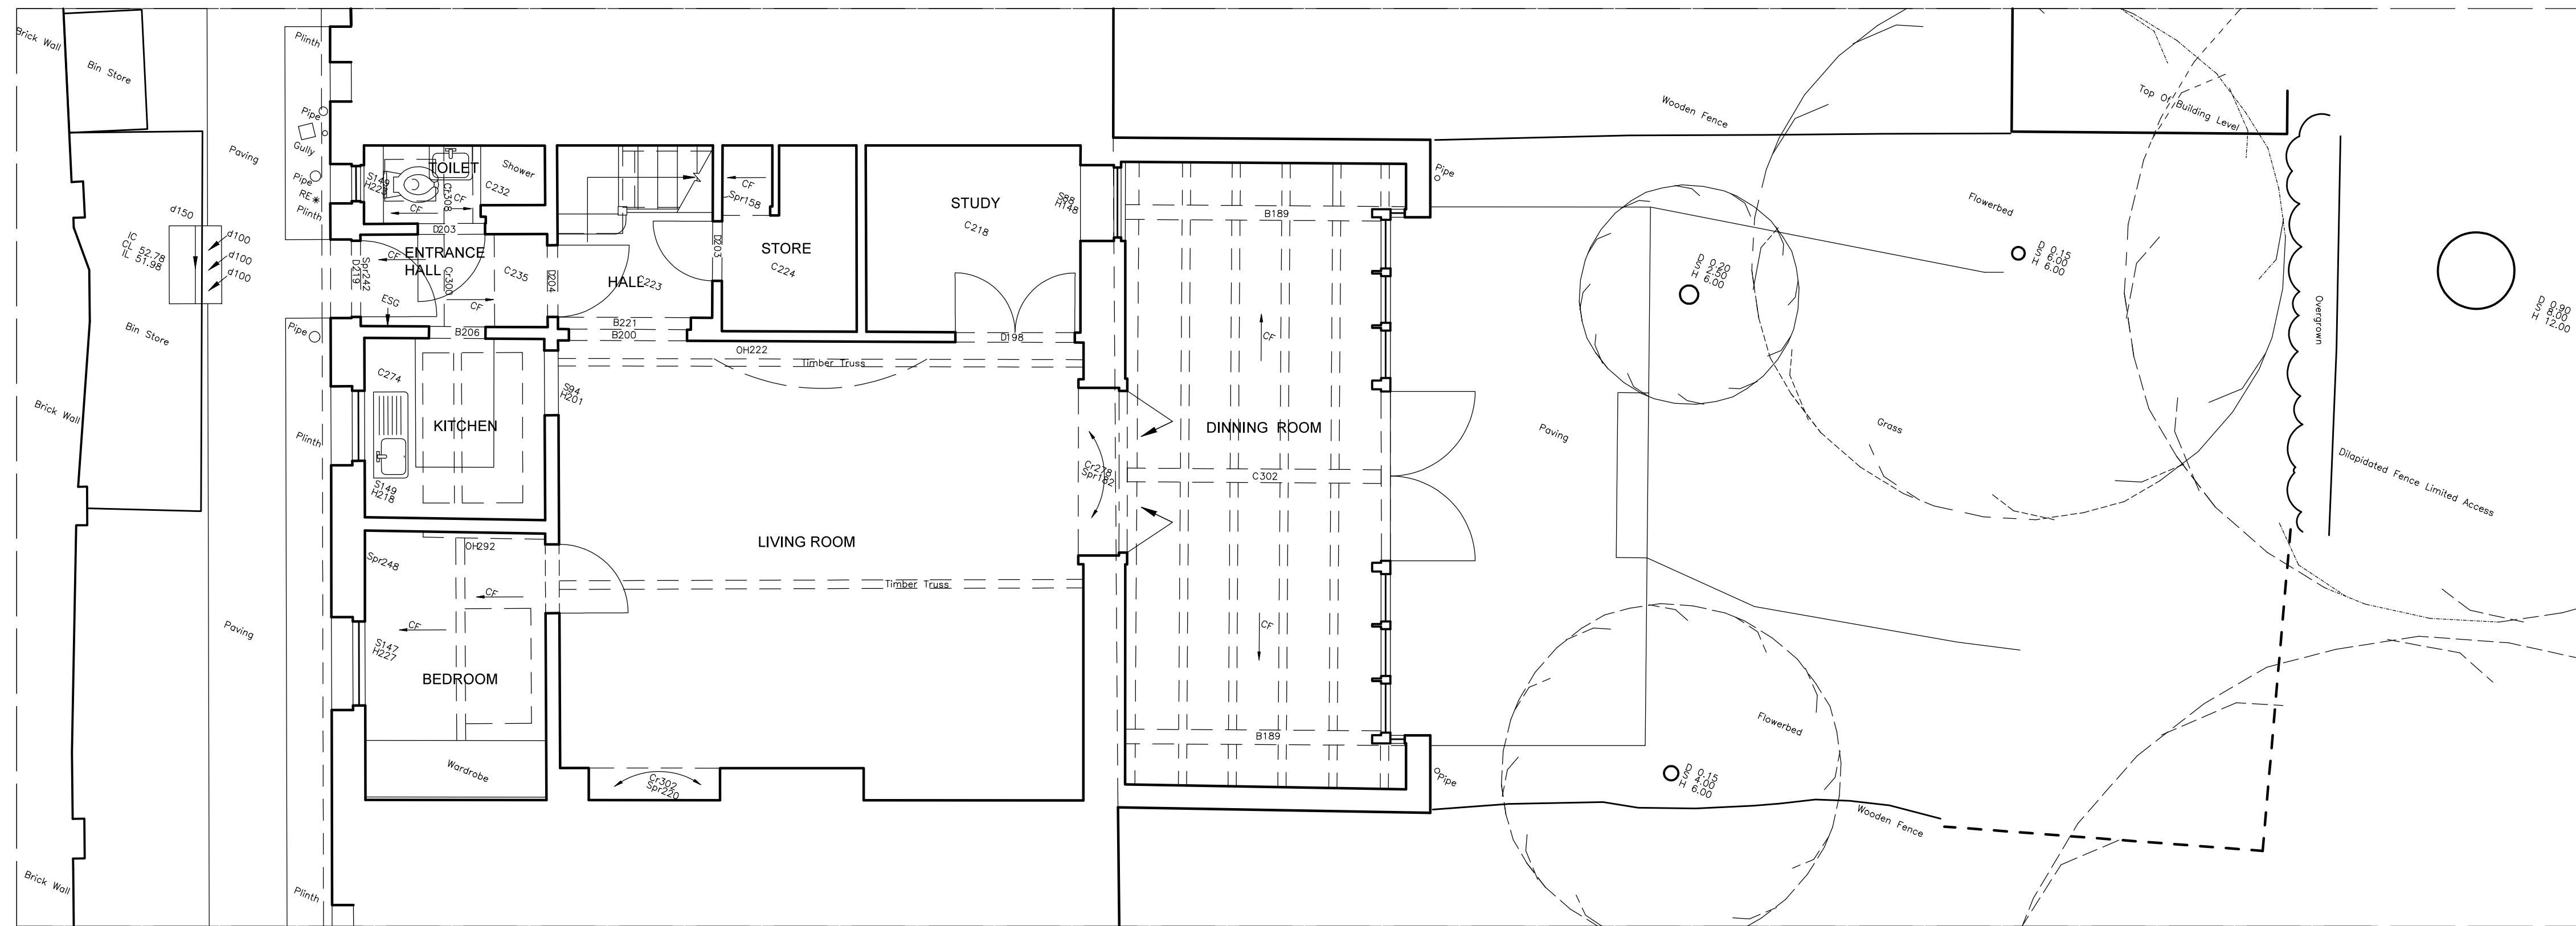

EXISTING GROUND PLAN

EXISTING GROUND PLAN
2 MALL STUDIOS - LONDON NW3 2YS
SCALE 1: 100 @A3 1:50 @A1

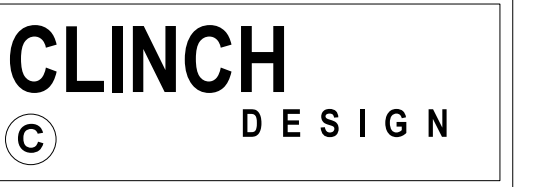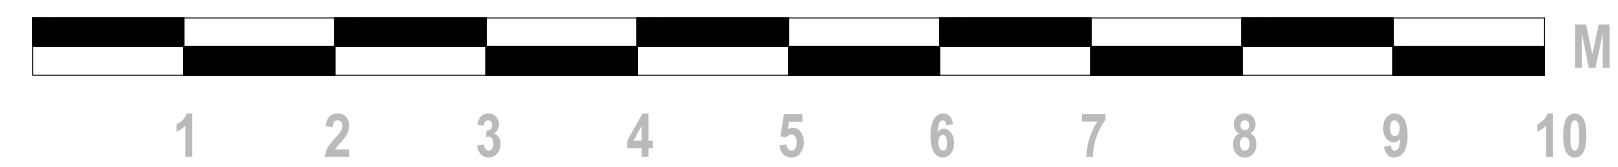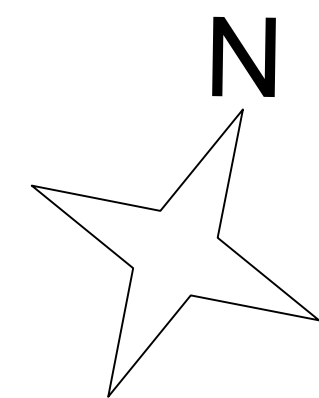

21a - Askew Road
 London W12 9AD

Telephone 07561 810 884
 Email Andrew@CinchArchitecture.com
 Web WWW.CinchArchitecture.com

Project
2 MALL STUDIOS
LONDON NW3 2TS

Drawing Title

EXISTING GROUND PLAN

North	Scale	Drawn by
	1:1250 @A3	
	Date	Checked by
	SEPT 2023	
Project No.	Drawing No.	Revision
	AC/ MF /23/ 80003	