



No dimensions are to be scaled from this drawing.
 No deviation may be made from the details shown without prior permission of the Architect.
 Any discrepancy found between this drawing and any other document should be referred immediately to the Architect.

© ACJ CLINCH
 CLINCH DESIGN
 CLINCH ARCHITECTURE

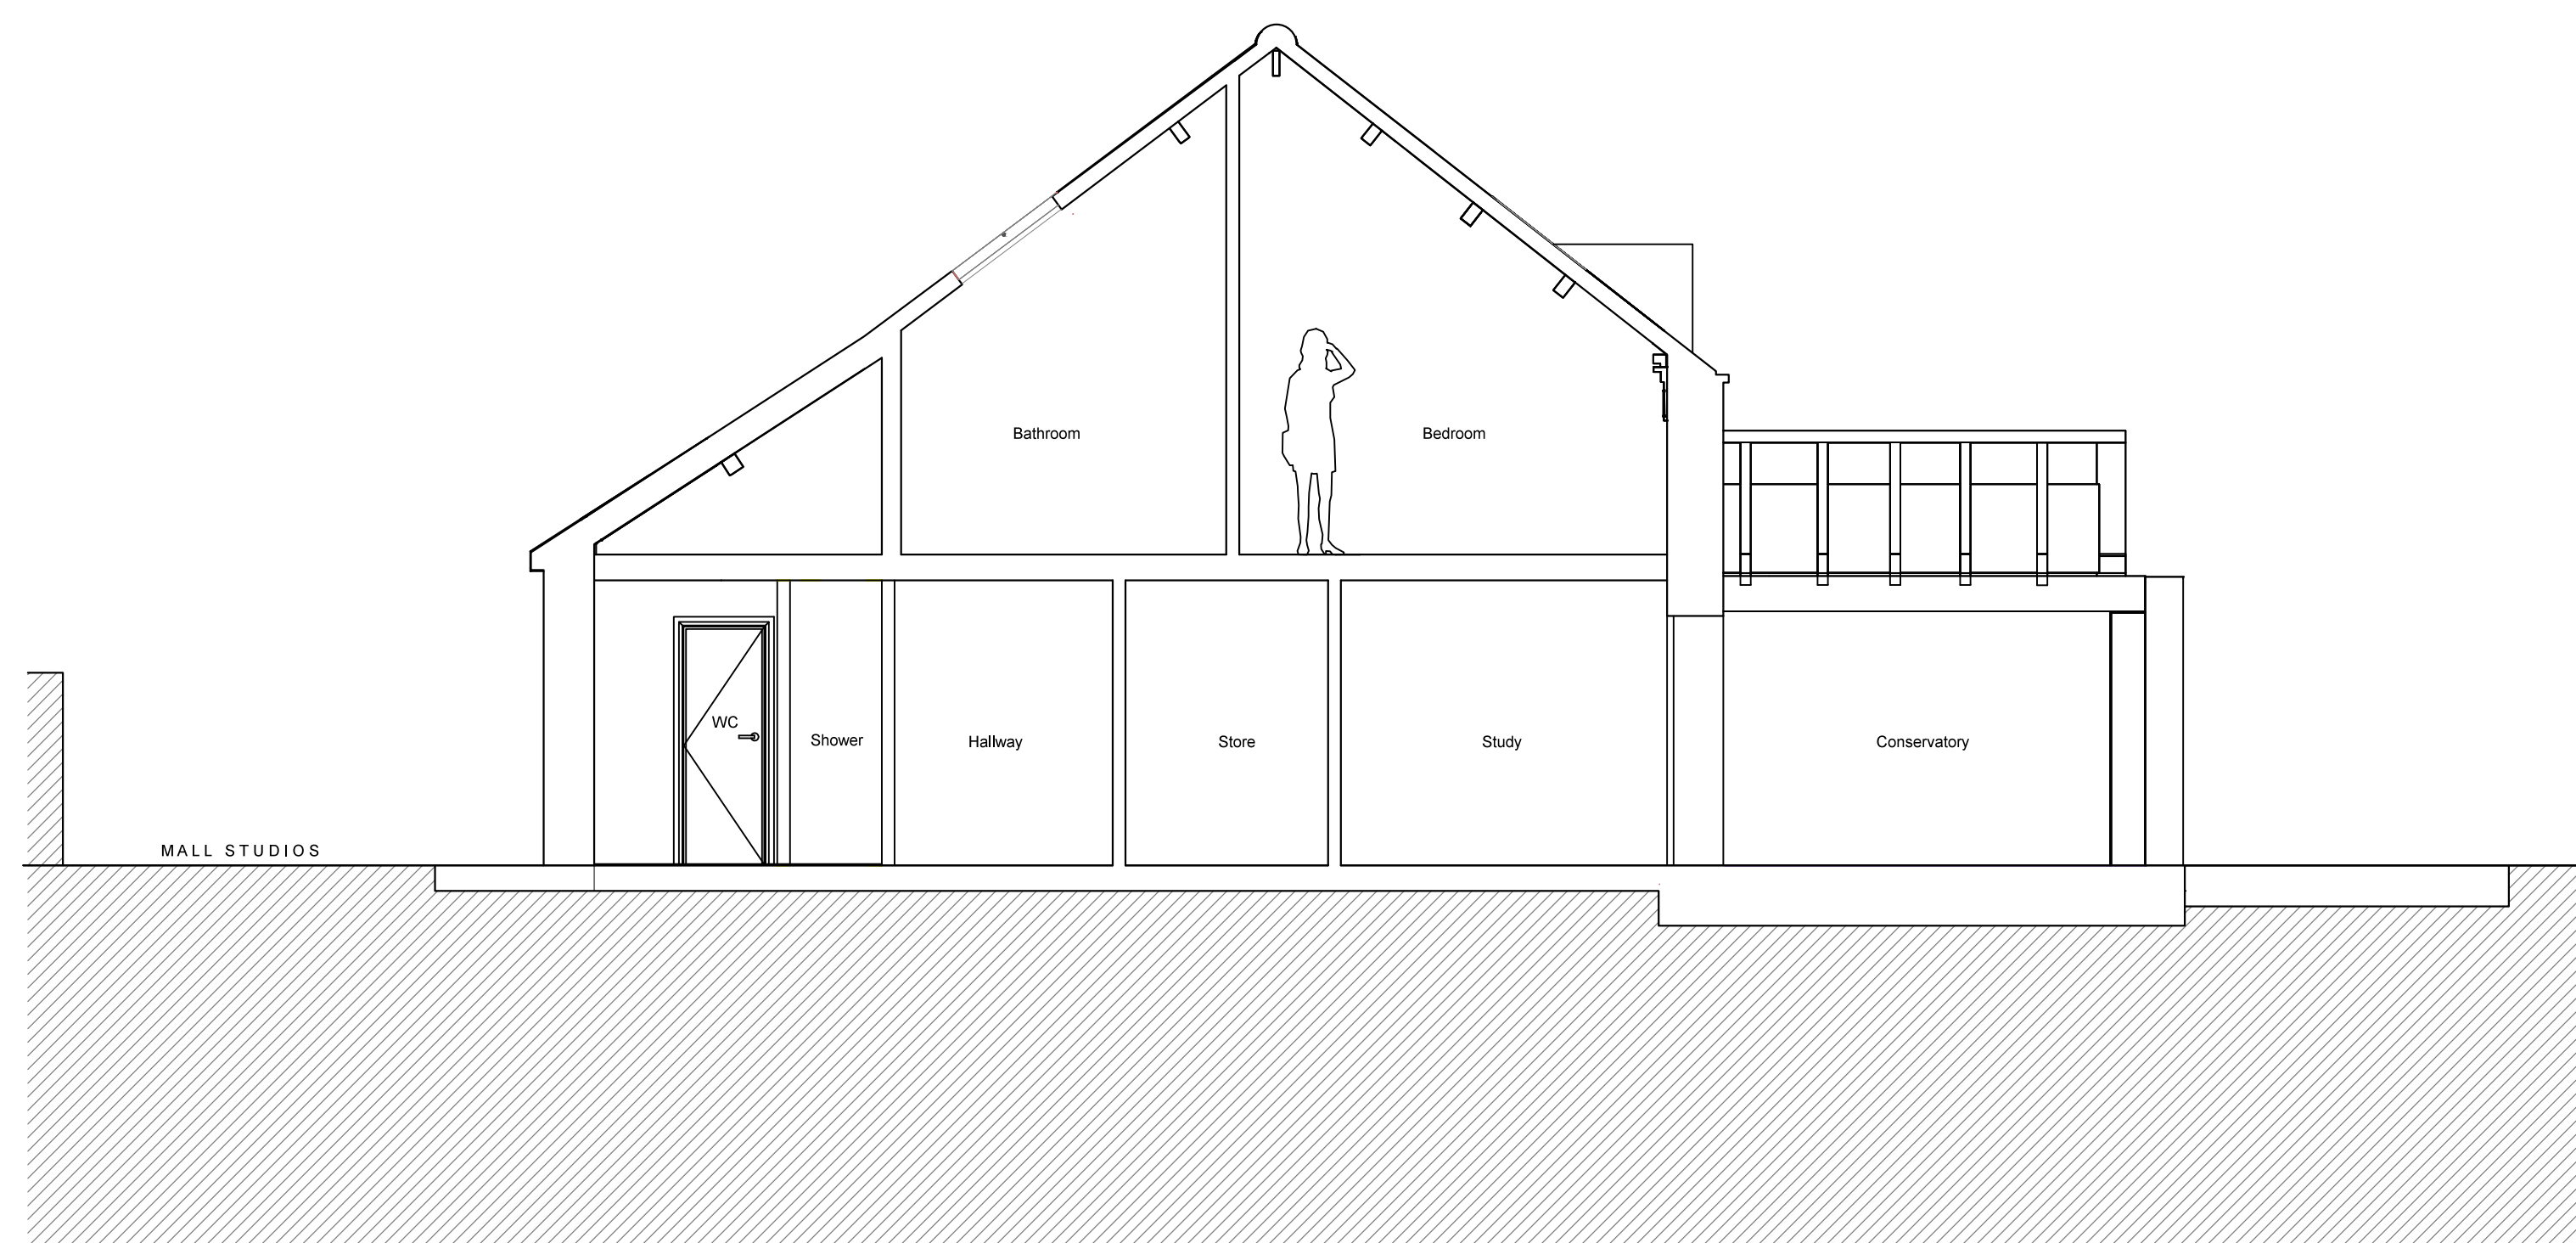

EXISTING SECTION - A A
2 MALL STUDIOS - LONDON NW3 2YS
SCALE 1: 100 @A3 1:50 @A1

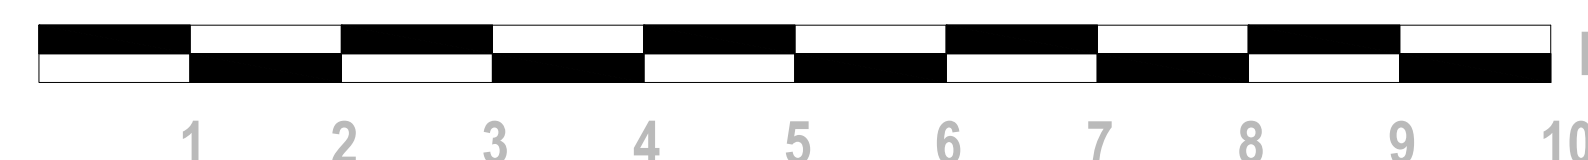

21a - Askew Road
 London W12 9AD

Telephone 07561 810 884
 Email Andrew@CinchArchitecture.com
 Web WWW.CinchArchitecture.com

Project

2 MALL STUDIOS
LONDON NW3 2TS

Drawing Title

EXISTING SECTION - A A

North	Scale	1:1250 @A3	Drawn by
	Date	SEPT 2023	Checked by
Project No.	Drawing No.	Revision	
	AC/ MF/23/ 80007		