




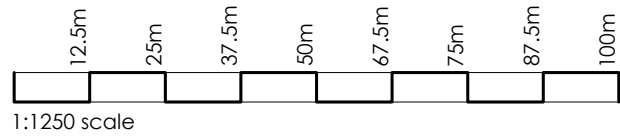

D1
001 LOCATION PLAN

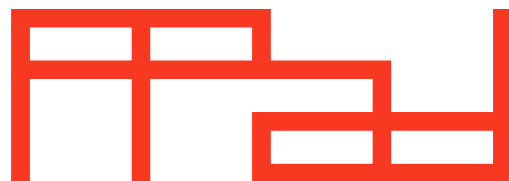


D2
001 BLOCK PLAN

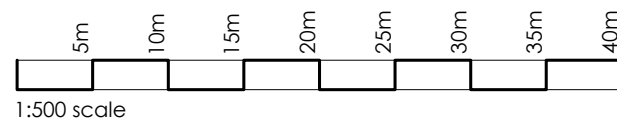

Paper Project architecture and design ltd
The Sawmills
Dunthill Road
London
SW18 4QL
t: 020 8947 0420
e: office@paperproject.co.uk
w: www.paperproject.co.uk

Revisions:

Date:	Rev:	Revision description:

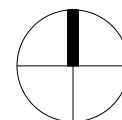

Job: 41 Priory Terrace, NW6 4DG
Job No: 23579
Date: September 29, 2023
Scale: 1:1250 / 500 at A3
Status: PLANNING APPLICATION
Dwg Name: Location / Block Plan
Dwg No: 23579_PL_001