



SOUTH WEST FLANK ELEVATION

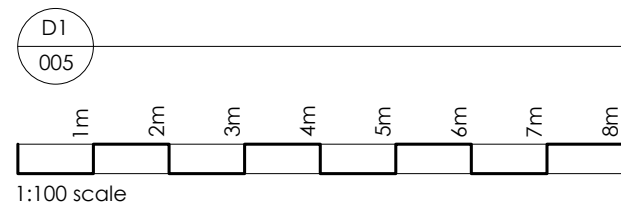

D3
005

DETAILED VIEW FROM PRIORY TERRACE

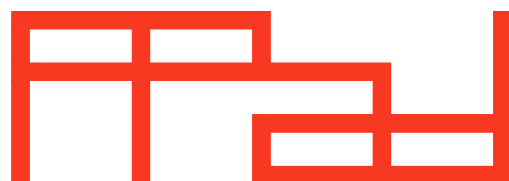

Paper Project architecture and design ltd
 The Sawmills
 Dunshill Road
 London
 SW18 4QL
 t: 020 8947 0420
 e: office@paperproject.co.uk
 w: www.paperproject.co.uk

Revisions:

Date:	Rev:	Revision description:

Job: 41 Priory Terrace, NW6 4DG
 Job No: 23579
 Date: September 29, 2023
 Scale: 1:100 at A3
 Status: PLANNING APPLICATION
 Dwg Name: Existing Elevation - South West
 Dwg No: 23579_PL_005