


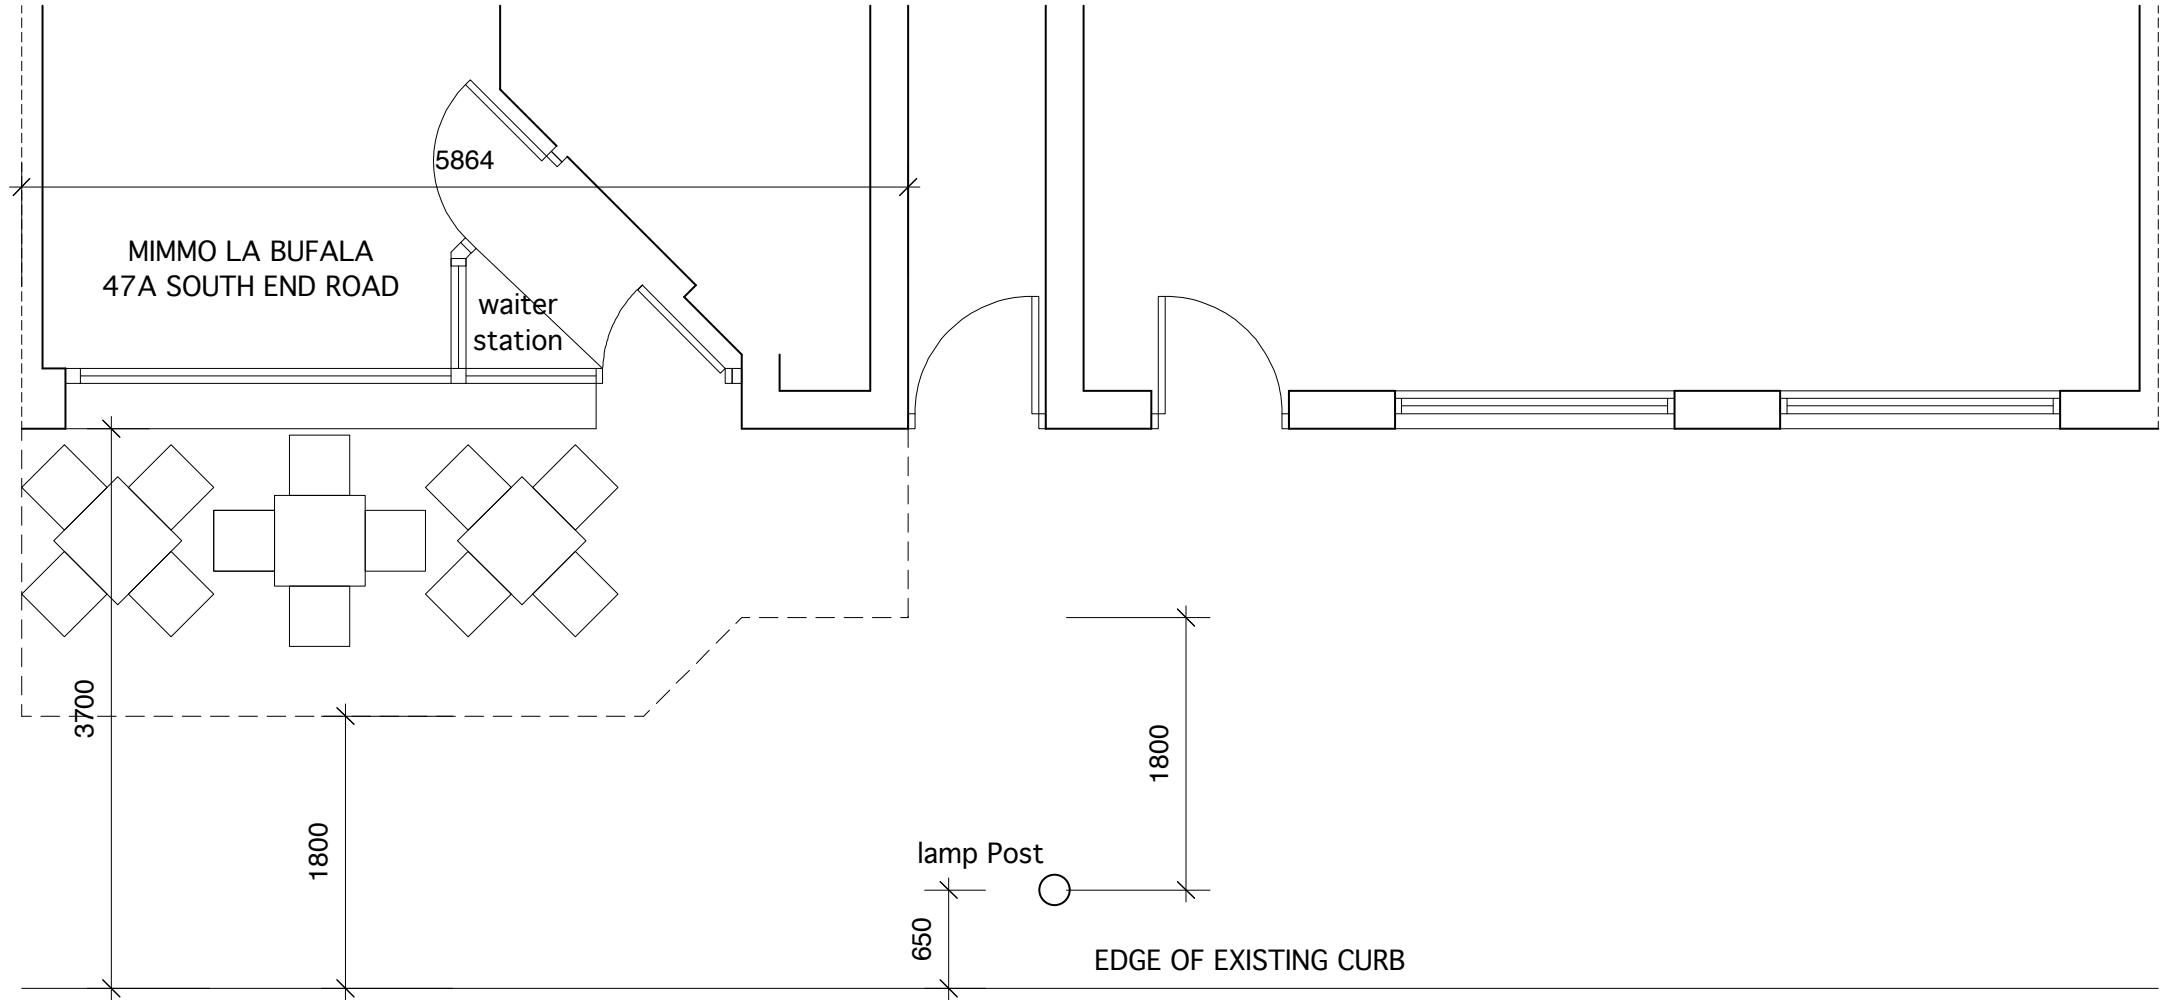

3no. Tables 600x600mm



12no. Chairs 400x400mm



ARCHITECTS:
C2 Architects
 Unit 6, 148 Wapping High Street, London E1W 3PF
 Telephone 0207 480 6464
 email : design@c2architects.com
 www.c2architects.com

PROJECT 45A South End Road
 London NW3 2QB
PRELIMINARY
ALL DIMENSIONS TO BE CHECKED ON SITE
THIS DRAWING IS COPYRIGHT

DRAWING NO 45SER/SK/010 Rev G
DATE: May 2021
SCALE: 1 : 50 @ A3

DRAWING TITLE: SEATING PLAN
NOTE: THIS DRAWING IS FOR PLANNING PURPOSES ONLY