



1 Proposed Section A-A
1 : 100

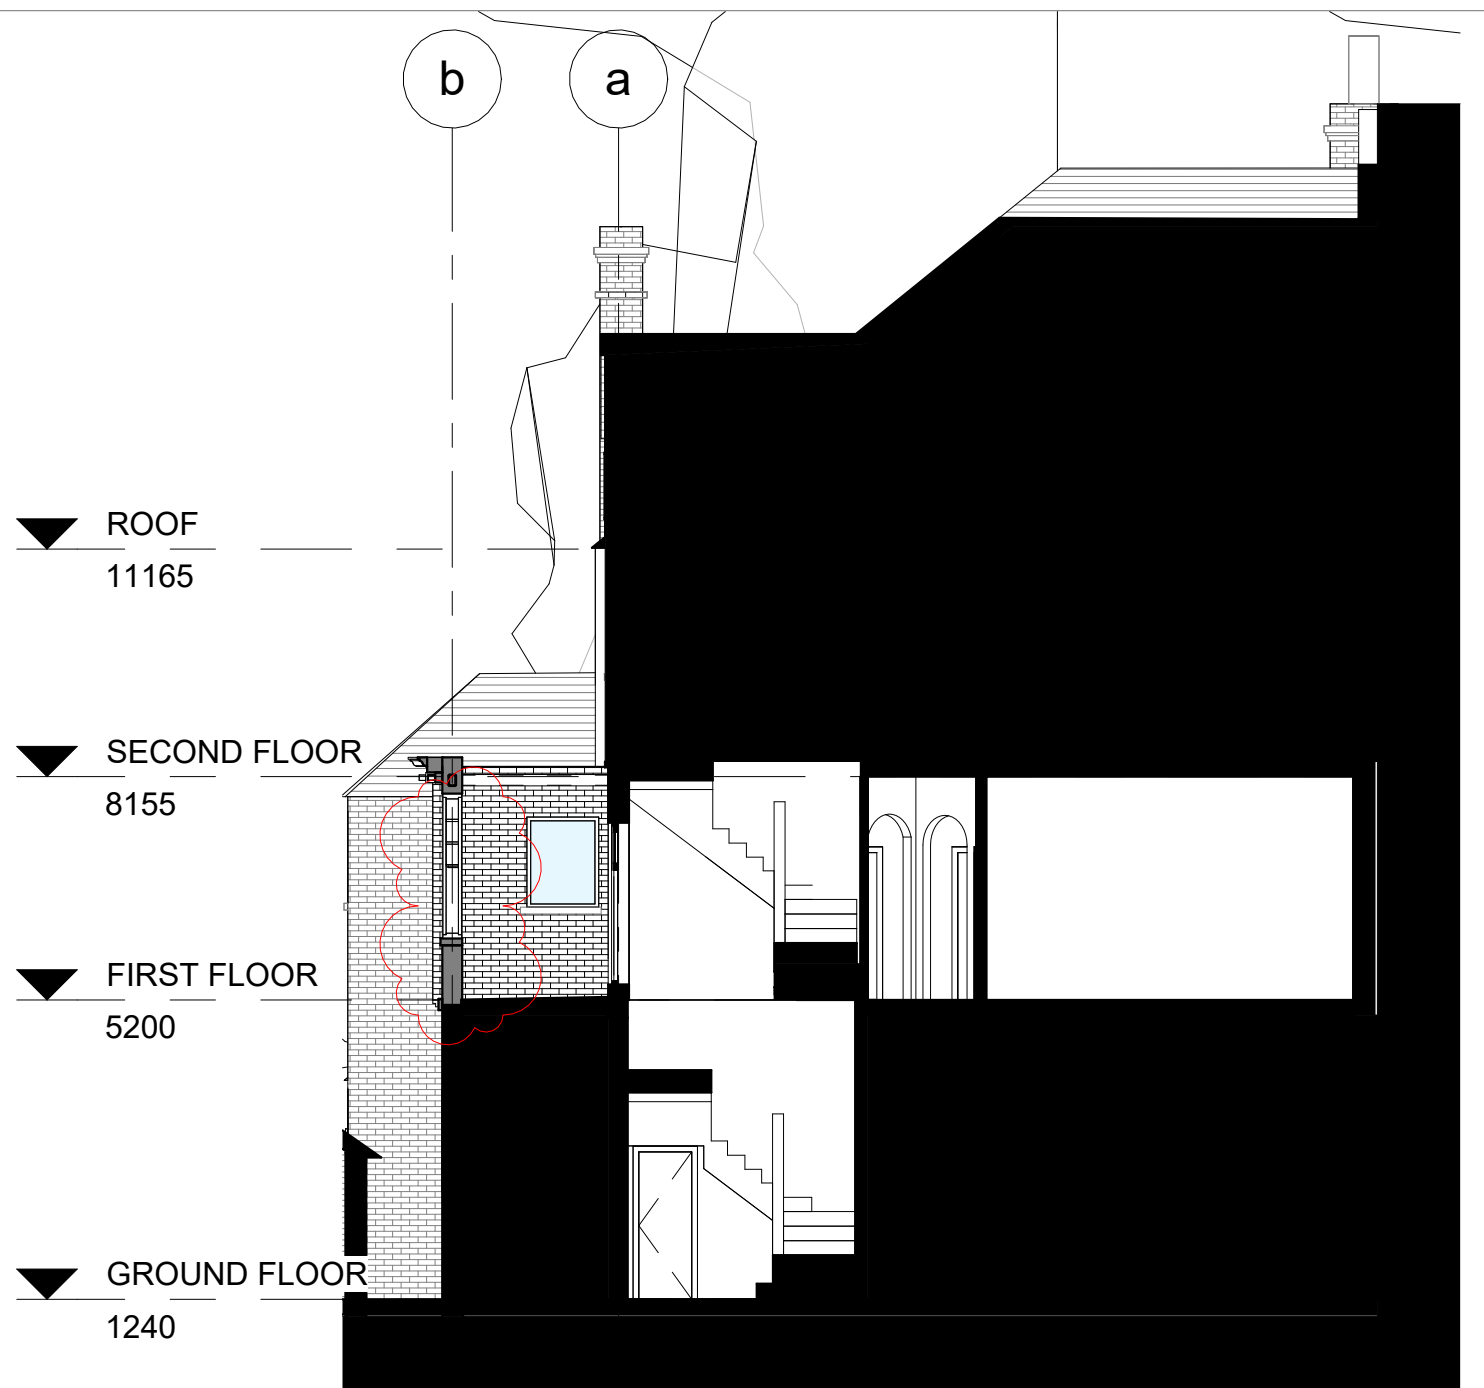

2 Proposed Section B-B
1 : 100

Key

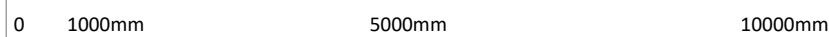

1:100

Client:		
Job Title: 9 Heath Drive		
Project Stage: Stage 3		
Drawing: Proposed_Section_A-A_B-B		
Date of first issue: 16/08/21	Current revision date: 01/02/2022	Sheet Stage: 3
Scale: As specified	Sheet size:	Drawn by: KK
		Checked by: AR



AR Architecture
213 Haverstock Hill, London
NW3 4QP
T: +44 207 209 2851
E: info@ar-arch.co.uk
COMMERCIAL - HOSPITALITY - RESIDENTIAL

Document Number:
20004-ARA-ZZ-ZZ-DR-4.200.300-S2-R1

Project No: 20004	Drawing No: 4.200.300	Status: S2	Revision: R1
-----------------------------	---------------------------------	----------------------	------------------------