


Legend

Site Boundary

Existing Property

Proposed Extension

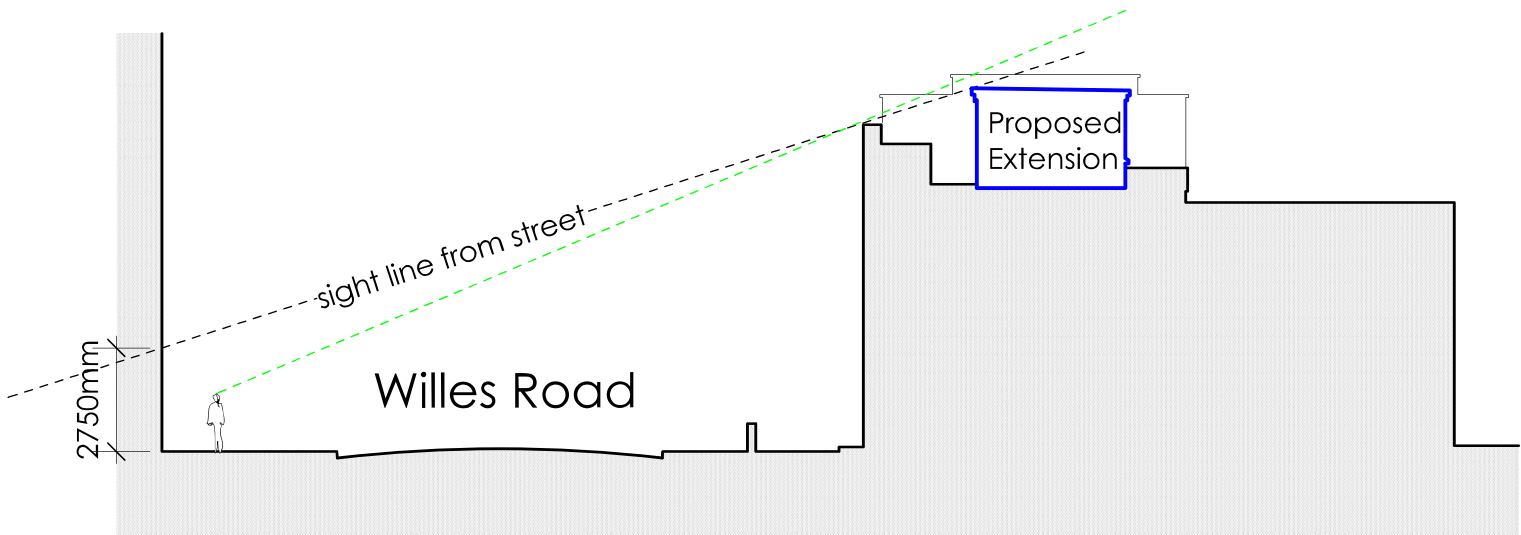

1

Site Layout Proposed Cross Section
scale: 1:200 @ A3




2

Site Layout Plan
scale: 1:200 @ A3

FOR PLANNING

- THIS DRAWING HAS BEEN PREPARED SOLELY FOR THE PURPOSES OF MAKING A PLANNING APPLICATION.
- IT DOES NOT PERTAIN TO SHOW CONSTRUCTION INFORMATION FOR THE PURPOSE OF TENDERING OR BUILDING NOR DOES IT PERTAIN TO SHOW ALL INFORMATION REQUIRED FOR COMPLIANCE WITH BUILDING REGULATIONS.
- EXCEPT FOR THE PURPOSES OF PLANNING PERMISSION, DO NOT SCALE FROM DRAWING.

<div>healycornelius</div> <div>interiors architecture technology</div>		<div> CIAT</div> <div>CHARTERED PRACTICE</div>	<div>No. 5 St. John's Lane</div> <div>London EC1M 4BH</div> <div>W www.healycornelius.com</div> <div>E info@healycornelius.com</div>	Drawing Title:		Site Layout Plan				
Client:		Hassen Laccheb		Scale:	1:200 @ A3	Date:	17 May 2021	Drawn:	POS	
Job Title:		No. 12 Willes Road London NW5 3DS		Drawing Number:		21-651-OS-002		Rev:	-	