



All information within this drawing are copyright of Squareplus Architects Ltd. and it is not to be reproduced without permission. No implied licence exists. This drawing not to be used for land transfer or valuation purposes. Do not scale from this drawing. All dimensions and levels are to be checked on site by contractor. Issued for purposes indicated only. Drawing errors and omissions to be reported to architect or project manager immediately

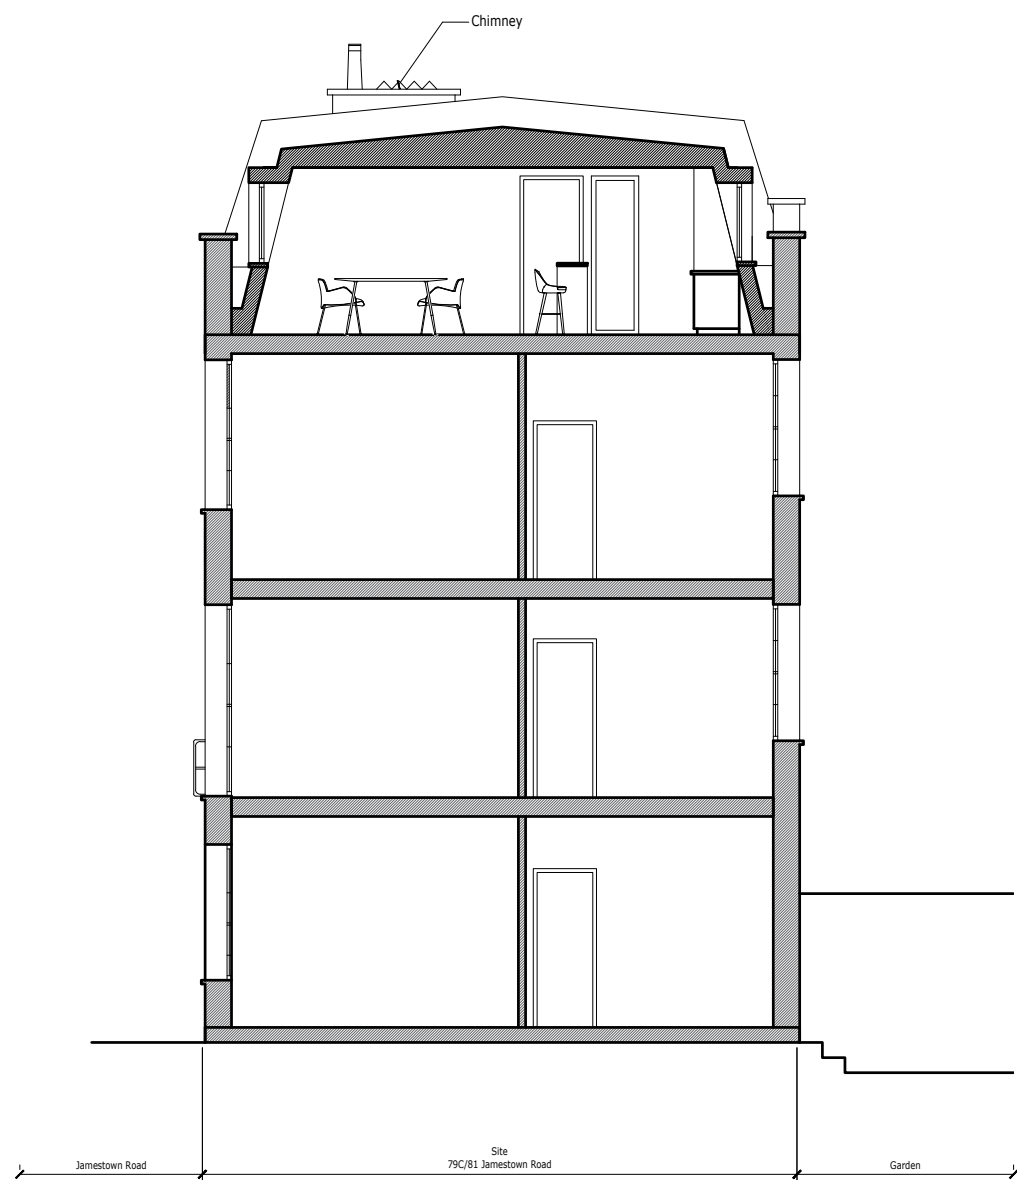

Approved Section B-B  
Scale 1:100

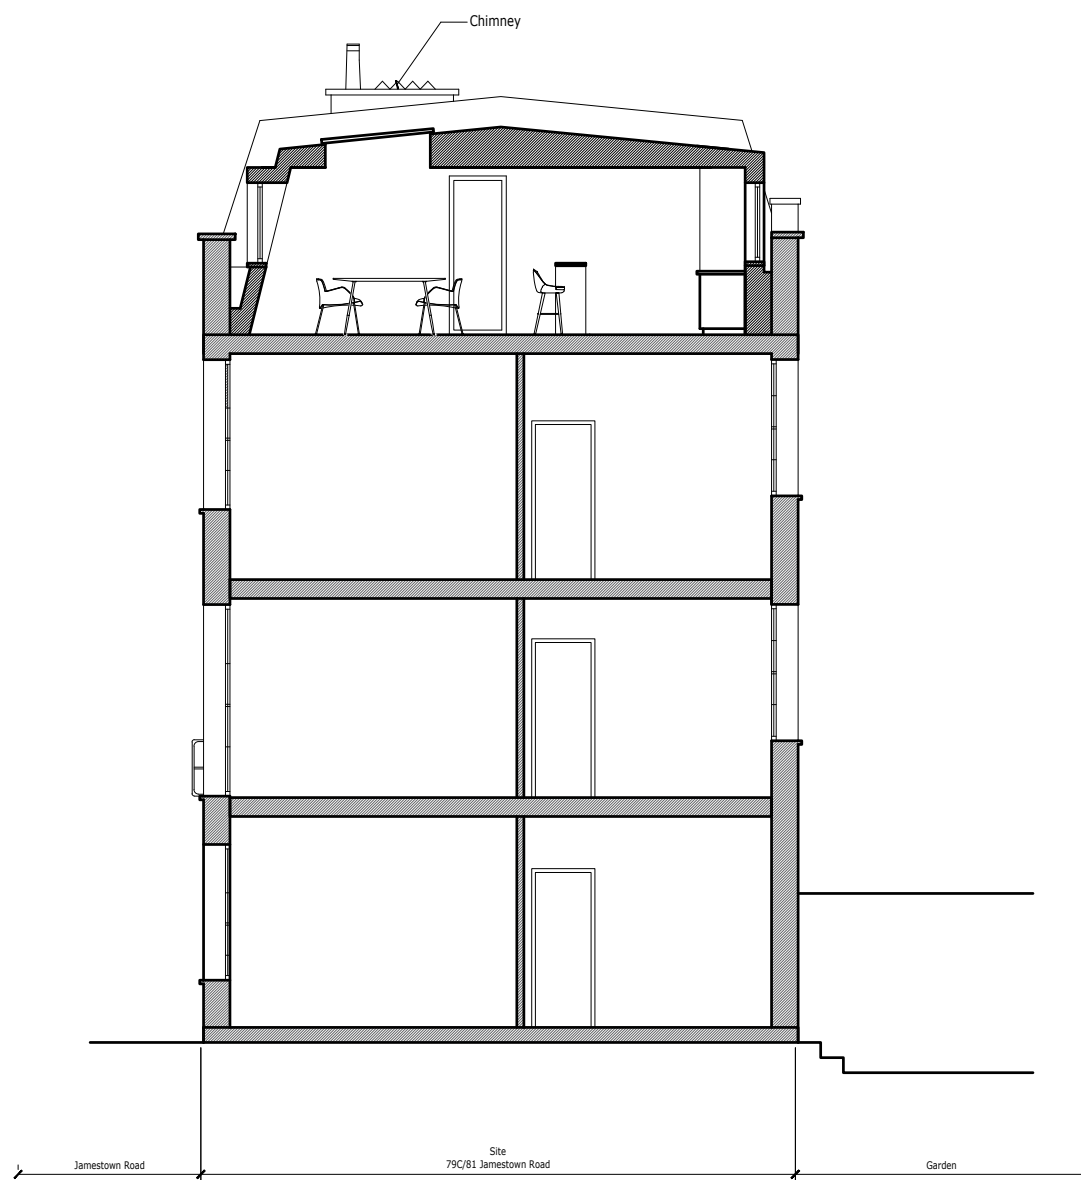

Proposed Section B-B  
Scale 1:100

18.09.2023 Issued for Planning

**SQUARE +**  
ARCHITECTS

Squareplus Architects Ltd  
115 Coventry Road, Bethnal Green  
London, UK, E2 6GG  
studio@squareplus.co.uk  
www.squareplus.co.uk

Client Victor Doliero

Project 79C Jamestown Road, Camden  
London  
NW1 7DB

Drawing Title General Arrangement  
Proposed Section A-A  
Proposed Section B-B

Status Planning Scale 1:100@A3 / 1:200@A4

Drawing Number SP2010\_A\_GS

