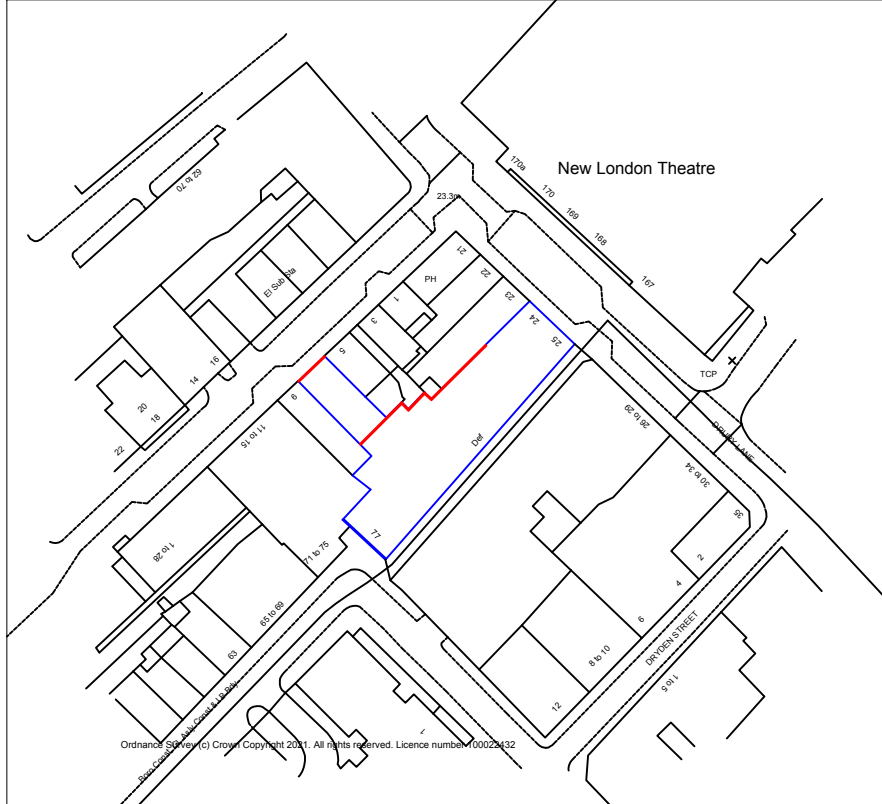


NS SURVEYING & DESIGN	
INFO@NSSURVEYORS.CO.UK 0117 904 4850 WWW.NSSURVEYORS.CO.UK	UNIT 25 BACKFIELDS LANE BRISTOL BS2 8QW
76-77 SHELTON STREET LONDON WC2H 9JQ	
LOCATION PLAN	
SCALE: 1:1250@A3	DATE: SEPTEMBER 2023
DWG NO: 275/00	REV: