


ELEVATION A-A

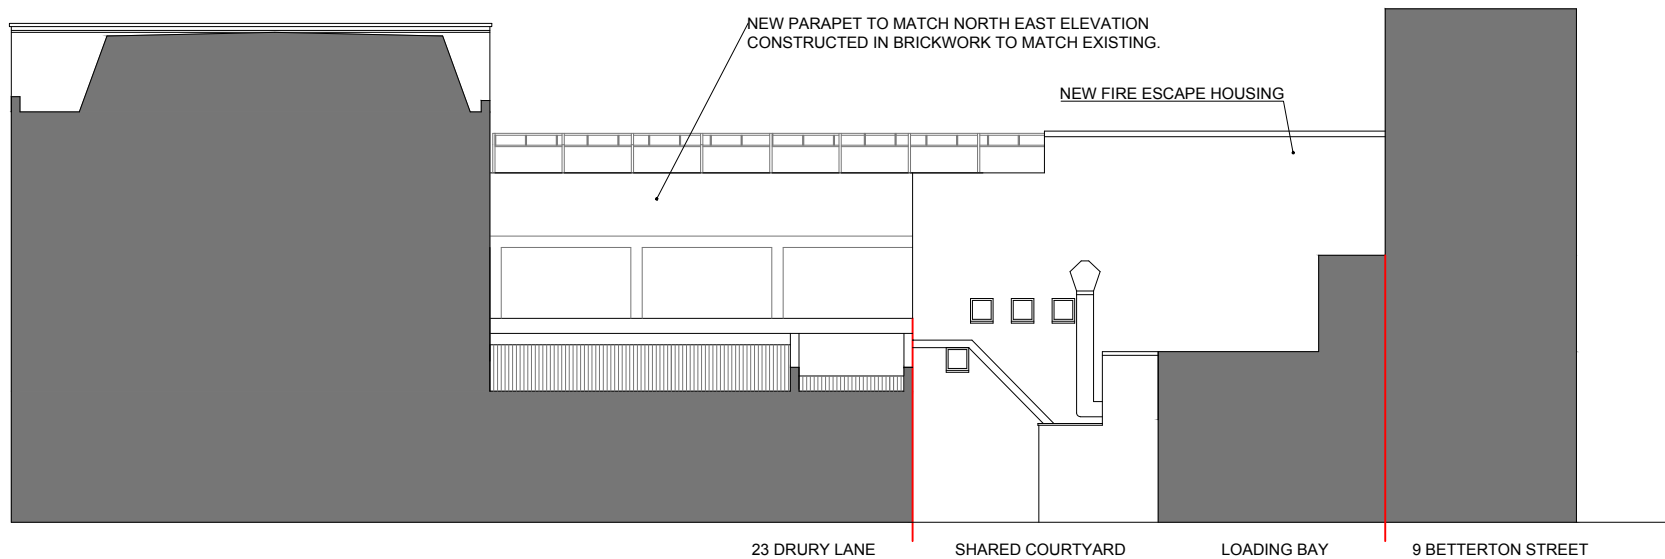

ELEVATION B-B

SCALE (METERS):
0 2 10

NS SURVEYING & DESIGN

INFO@NSSURVEYORS.CO.UK HALLIDAYS MILL
01453 882 986 LONDON ROAD
WWW.NSSURVEYORS.CO.UK STROUD GL6 8NR

SITE: 76-77 SHELTON STREET
LONDON WC2H 9JQ

TITLE: ELEVATIONS
AS PROPOSED

STATUS: PLANNING

SCALE: 1:200@A3 DATE: AUGUST 2023

DWG NO: 275/8 REV: