



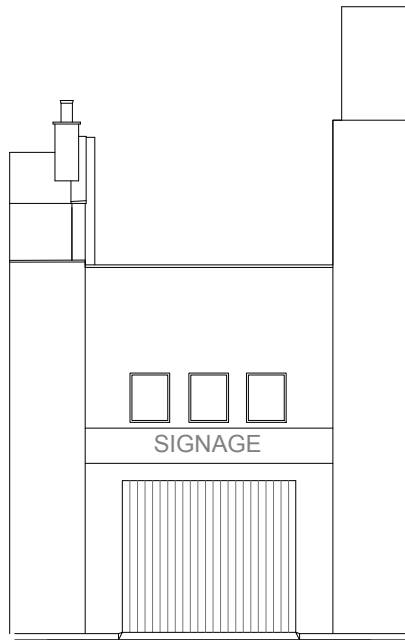

ELEVATION A-A

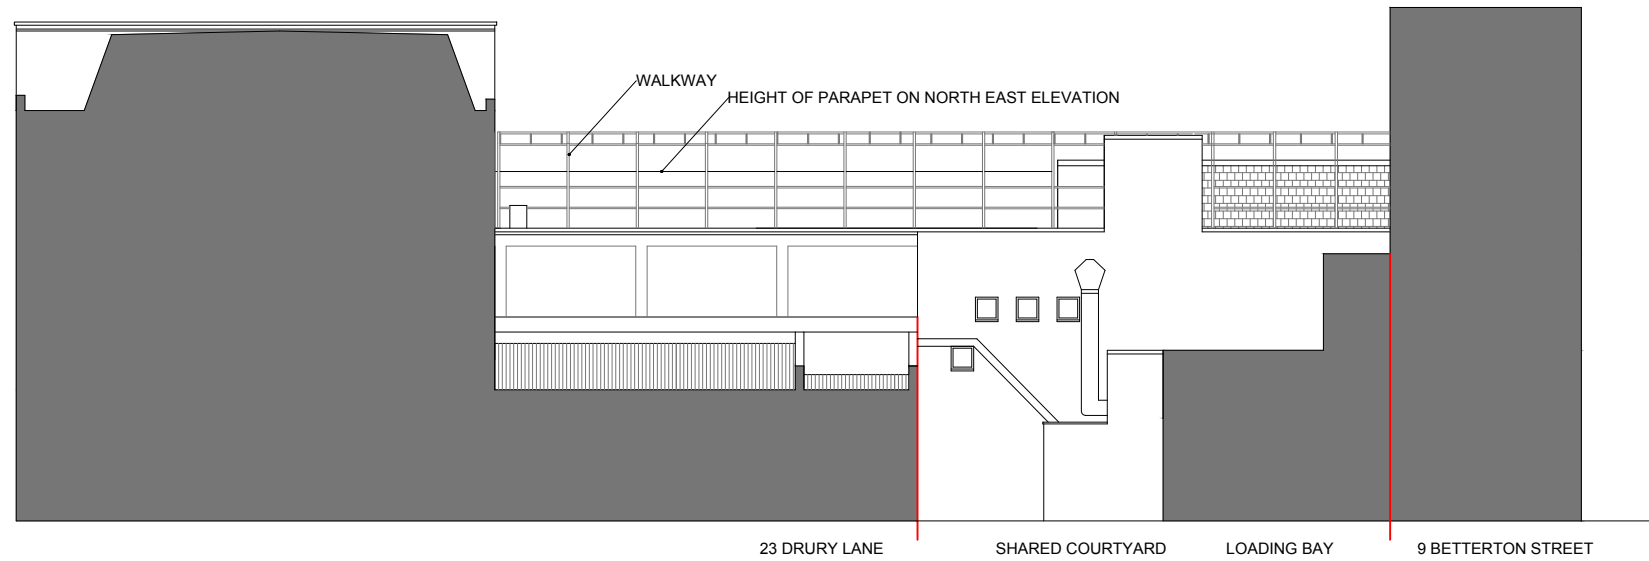

ELEVATION B-B

SCALE (METERS):



NS SURVEYING & DESIGN

INFO@NSSURVEYORS.CO.UK HALLIDAYS MILL
01453 882 986 LONDON ROAD
WWW.NSSURVEYORS.CO.UK STROUD GL6 8NR

SITE: 76-77 SHELTON STREET
LONDON WC2H 9JQ

TITLE: ELEVATIONNS
AS EXISTING

STATUS:
PLANNING

SCALE: 1:200@A3 DATE:
AUGUST 2023

DWG NO: 275/4 REV: