



Existing GF Internal Elevation B
Scale 1:50 @ A0

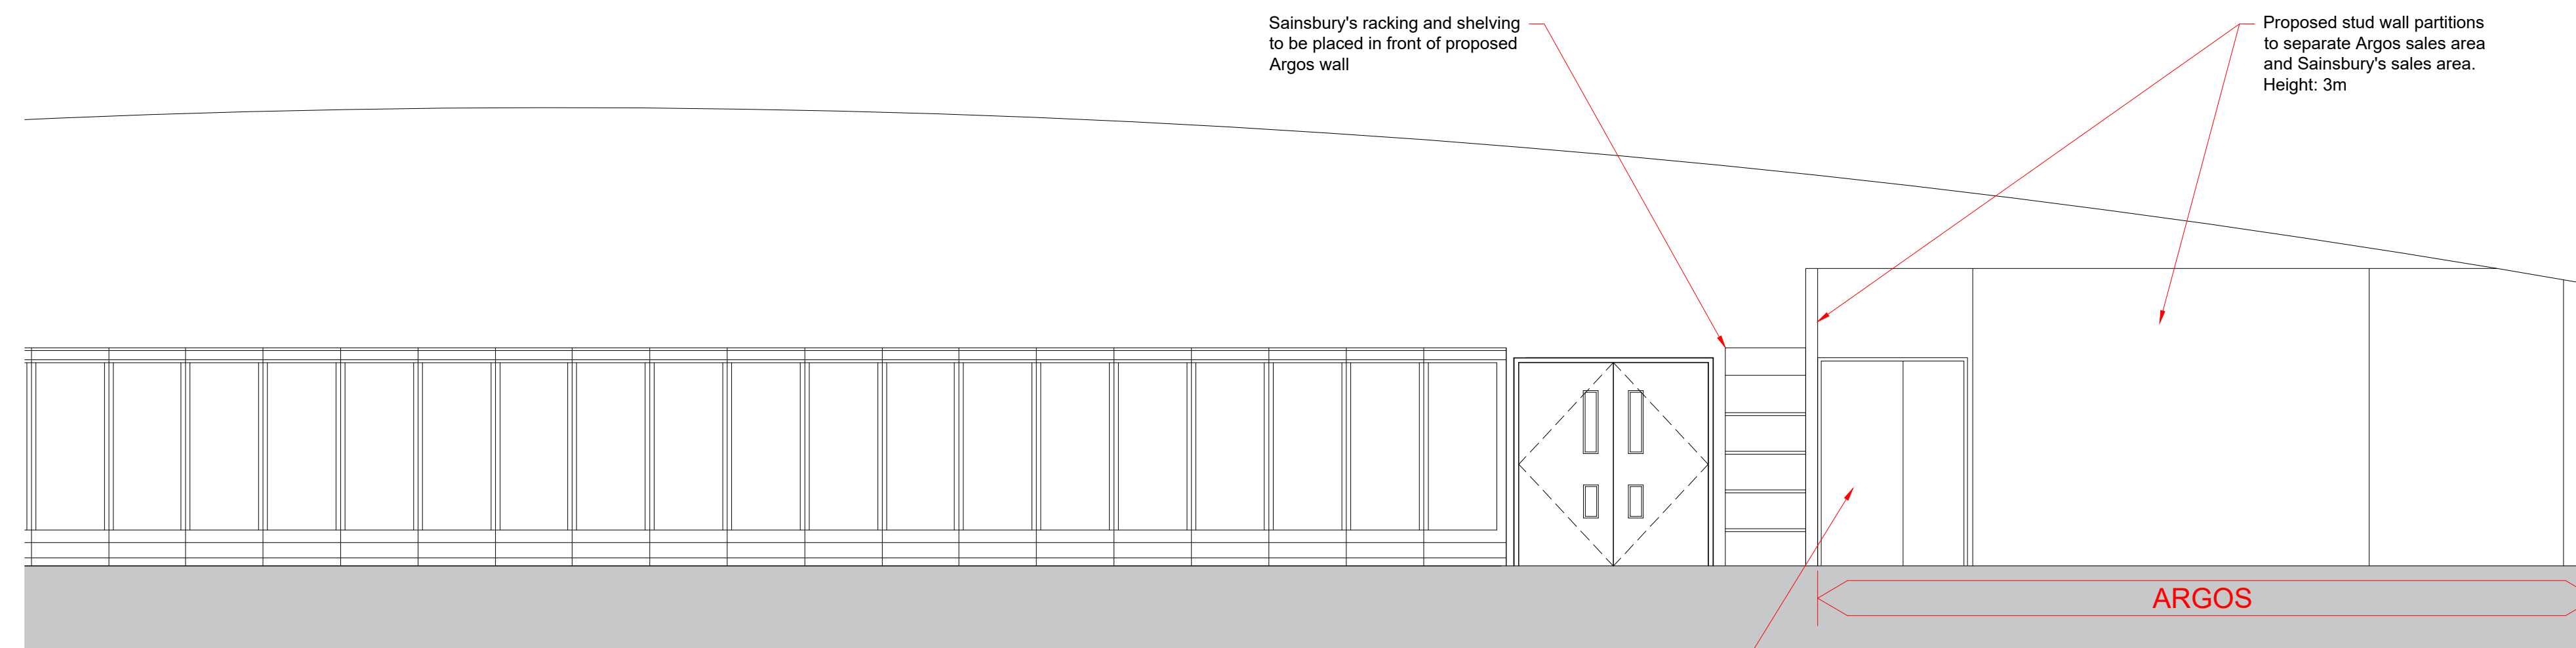

Proposed GF Internal Elevation B
Scale 1:50 @ A0


Proposed secure access door to Argos warehouse

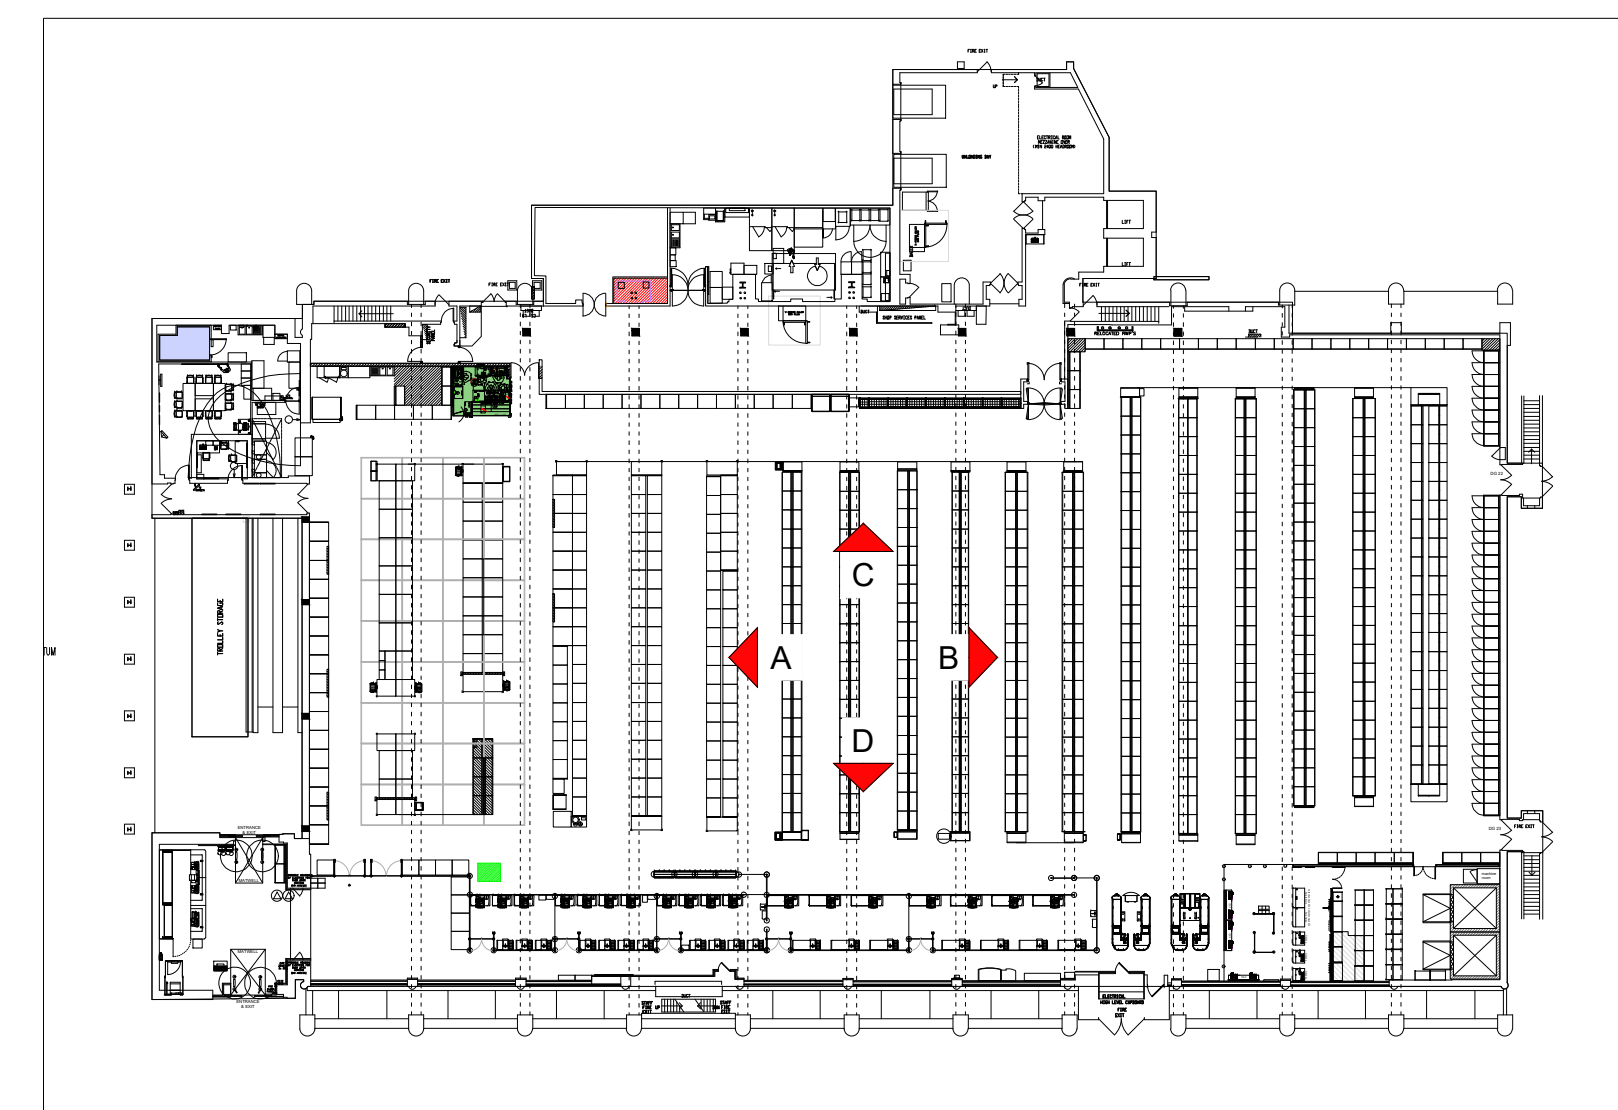

Elevation Key Plan
NTS




Existing GF Internal Elevation D
Scale 1:50 @ A0

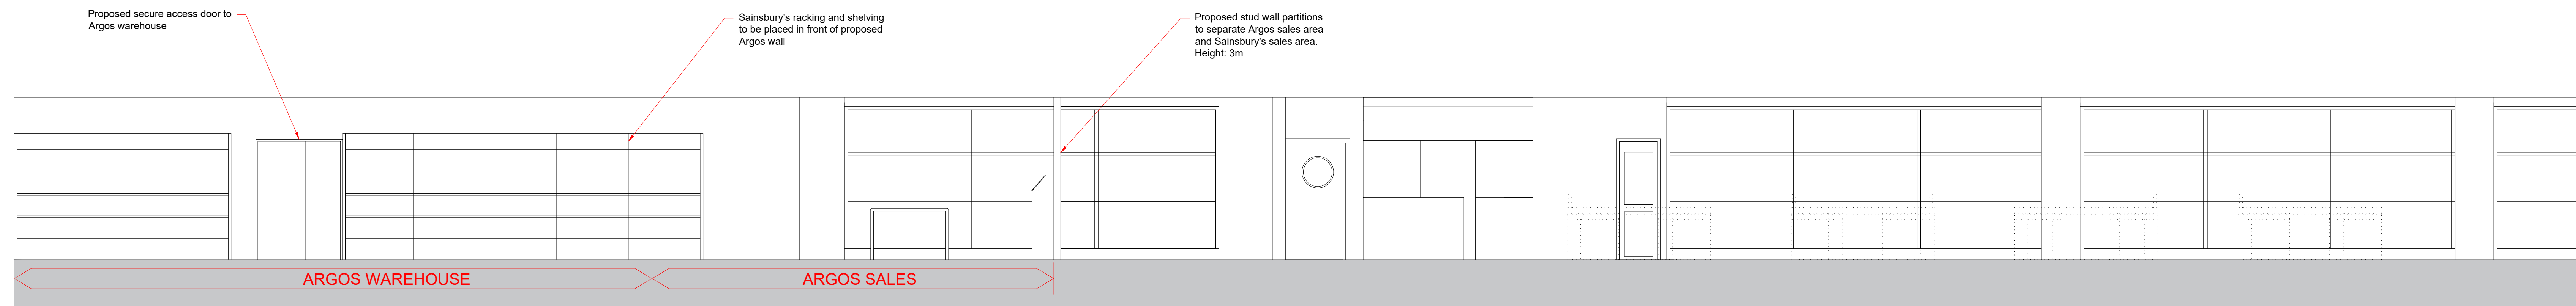

Proposed GF Internal Elevation D
Scale 1:50 @ A0

All drawings are subject to full site survey. All dimensions are to be checked on site.
© Crown Copyright. All rights reserved. Licence Number 100017302

NO.	DESCRIPTION	DATE	STATUS

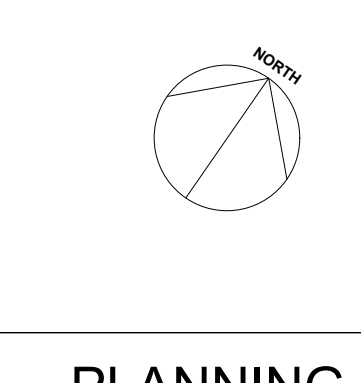

PLANNING




PROJECT: 17-21 Camden Road, LONDON, NW1 9LJ
 CHQ.22.16500
 SCALE: 1:50 @ A0
 DRAWN BY: JWC

Existing and Proposed Sales Elevations 2
 AS-2127_0194 | CHQ.207 | 00 | PL-A-2057 | -

ISO A1 Landscape