




Existing Section and Internal Elevation A-A
Scale 1:100 @ A0

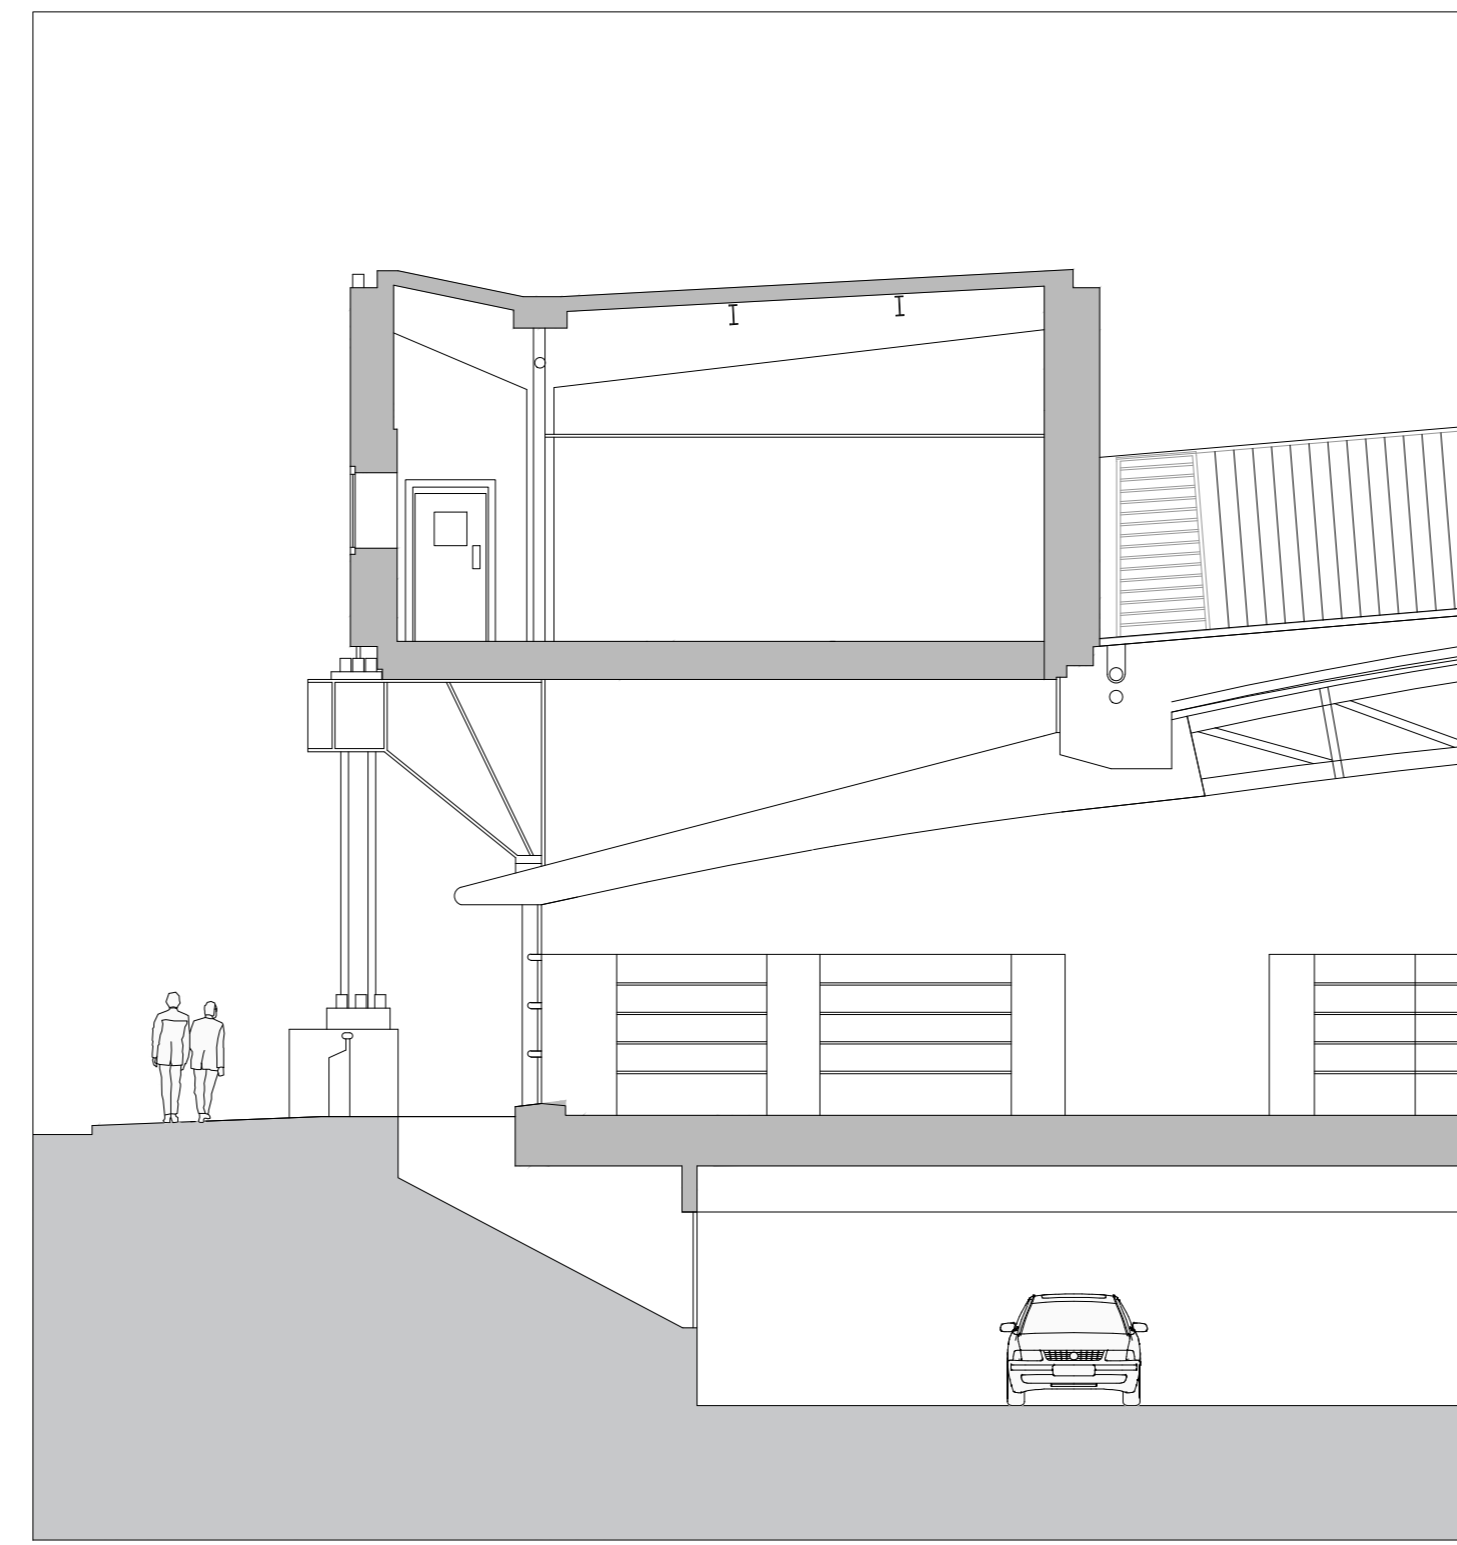


Existing Section and Internal Elevation B-B
Scale 1:100 @ A0

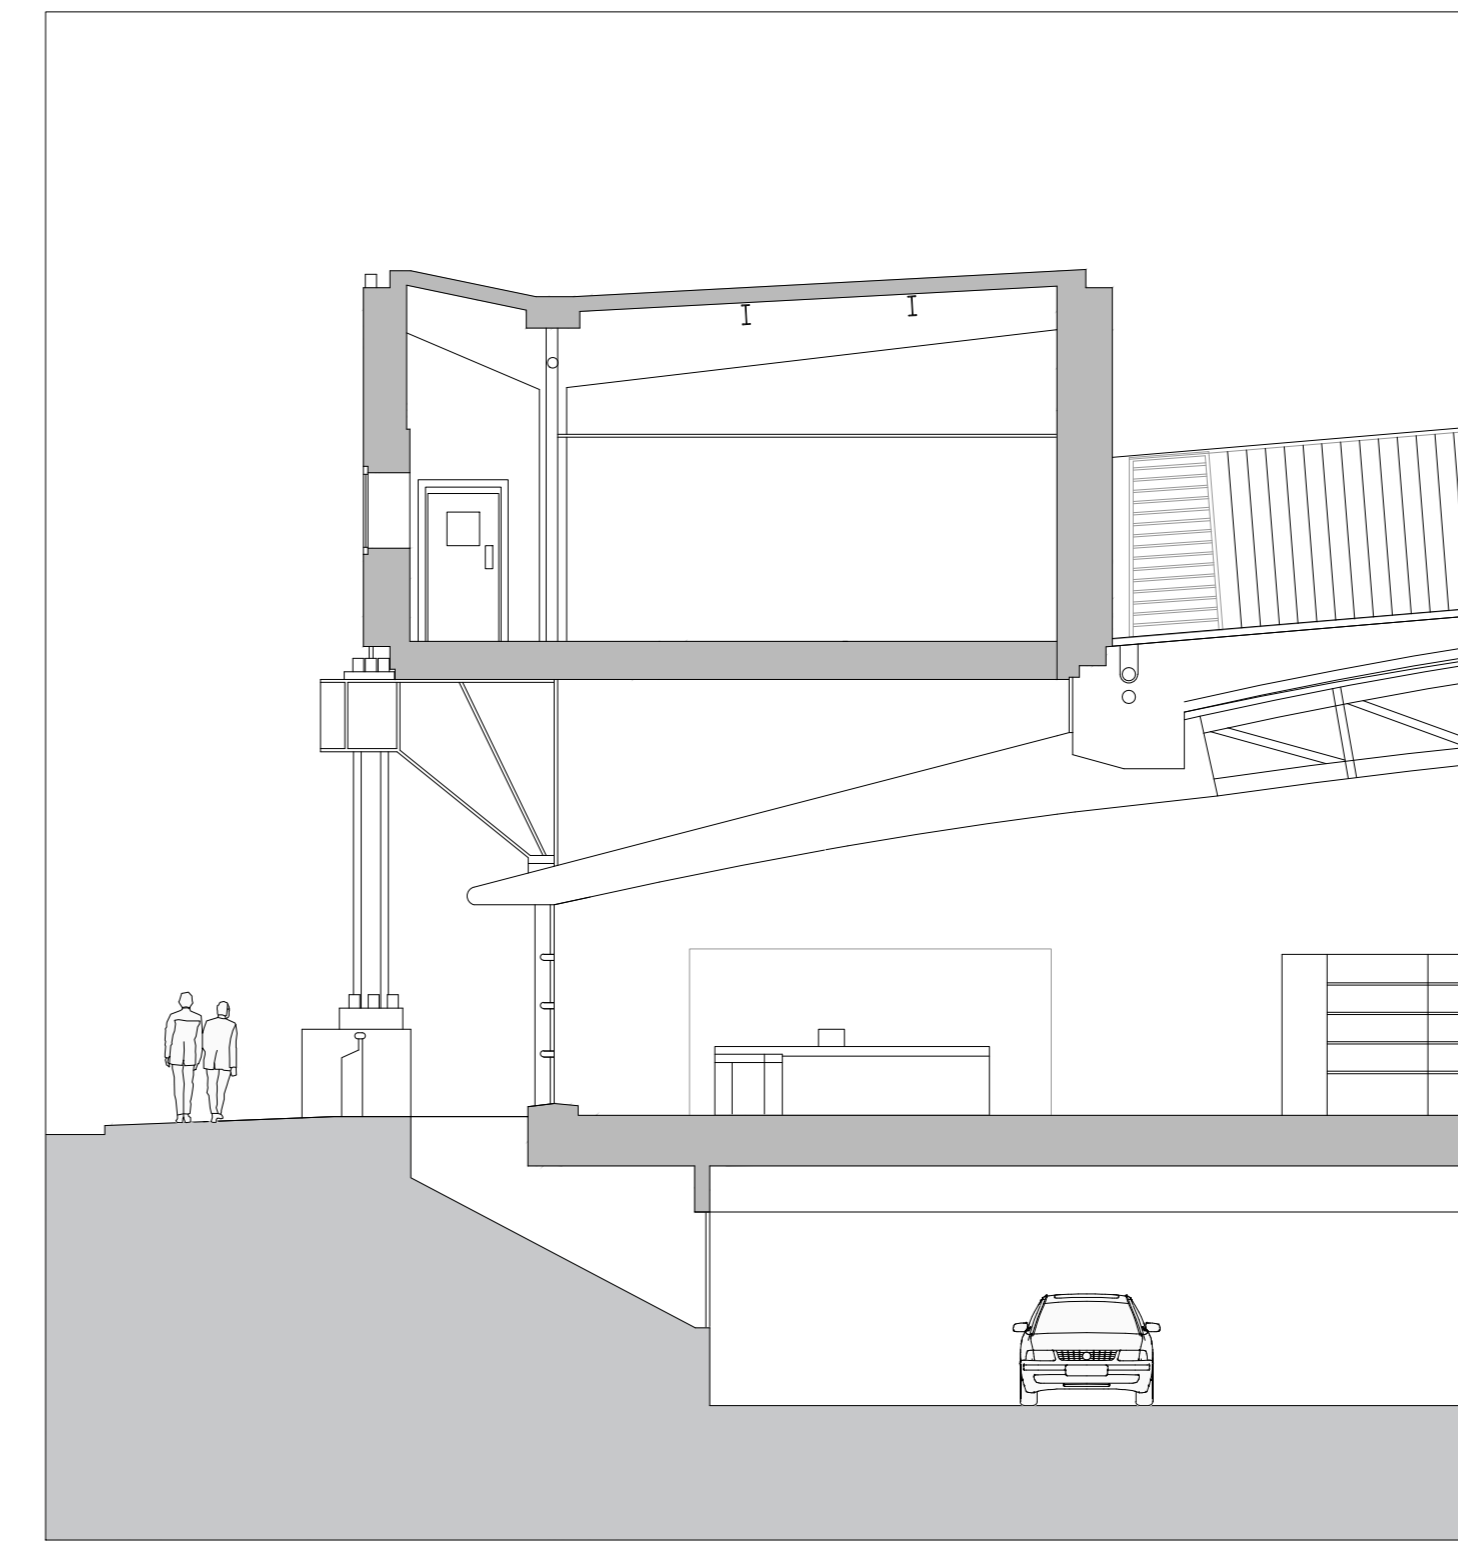

Existing Section and Internal Elevation C-C
Scale 1:100 @ A0

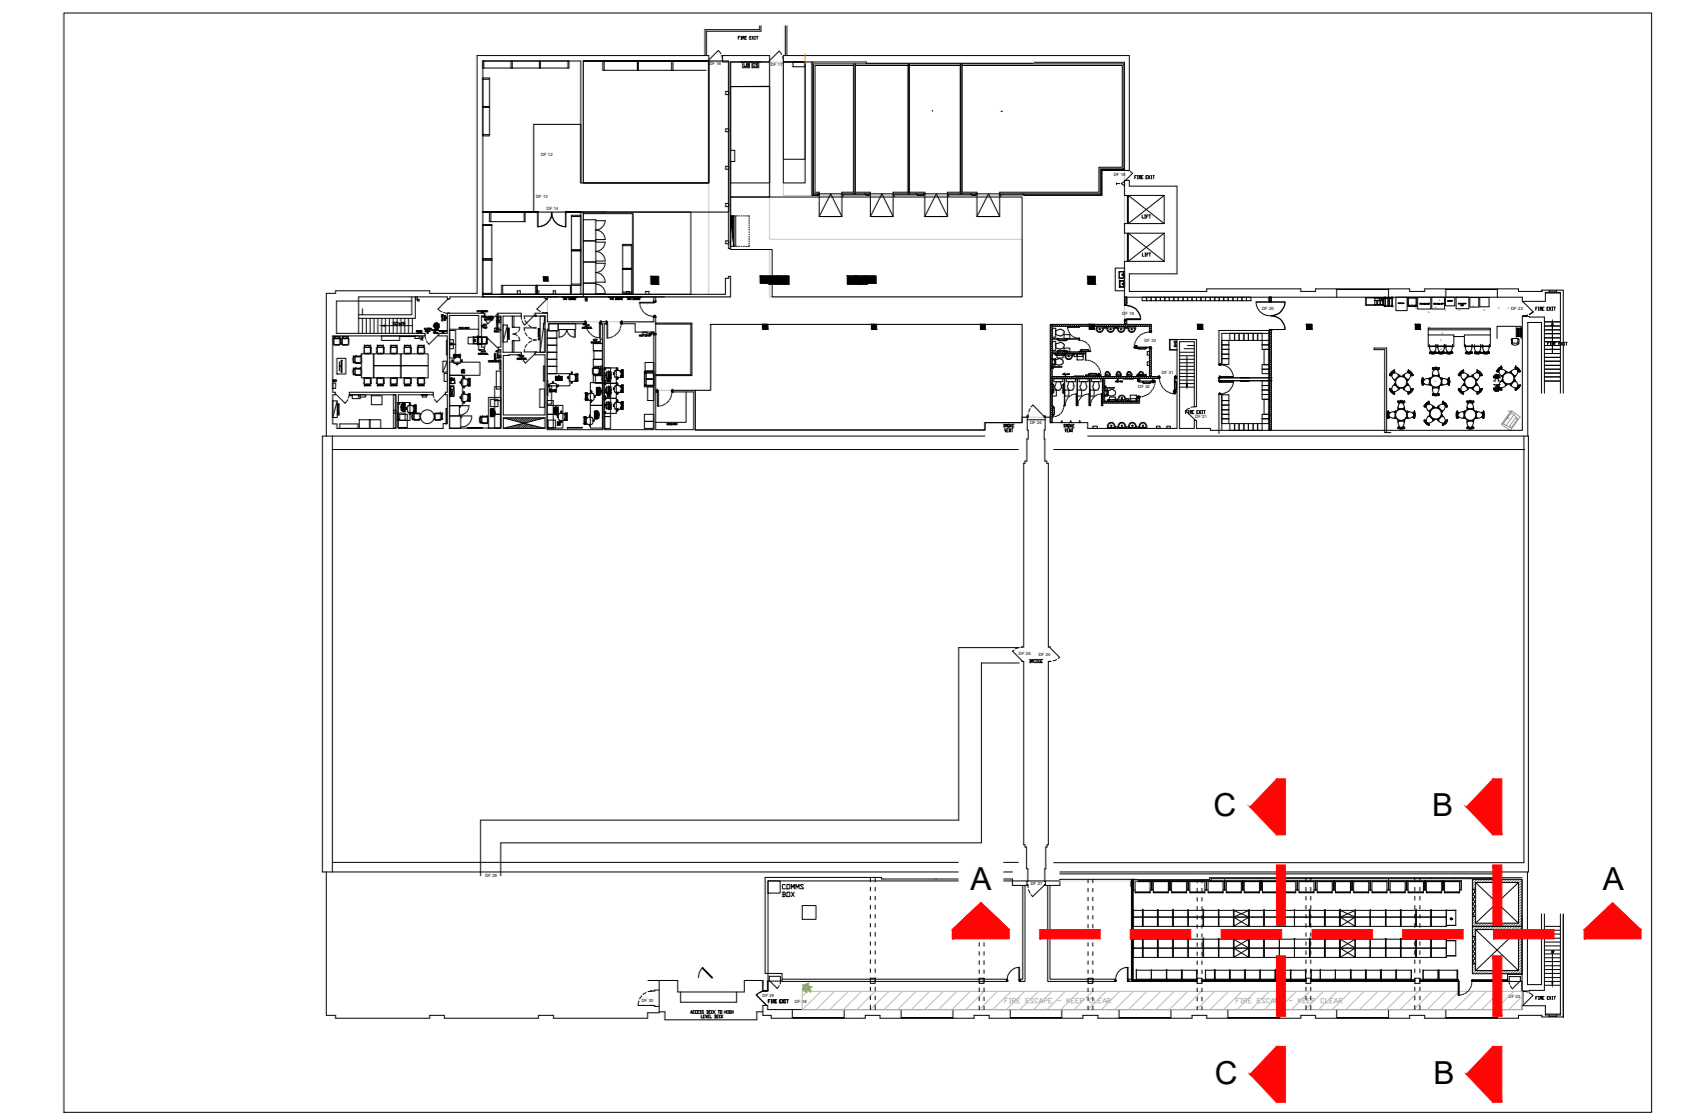


Section Key Plan
NTS

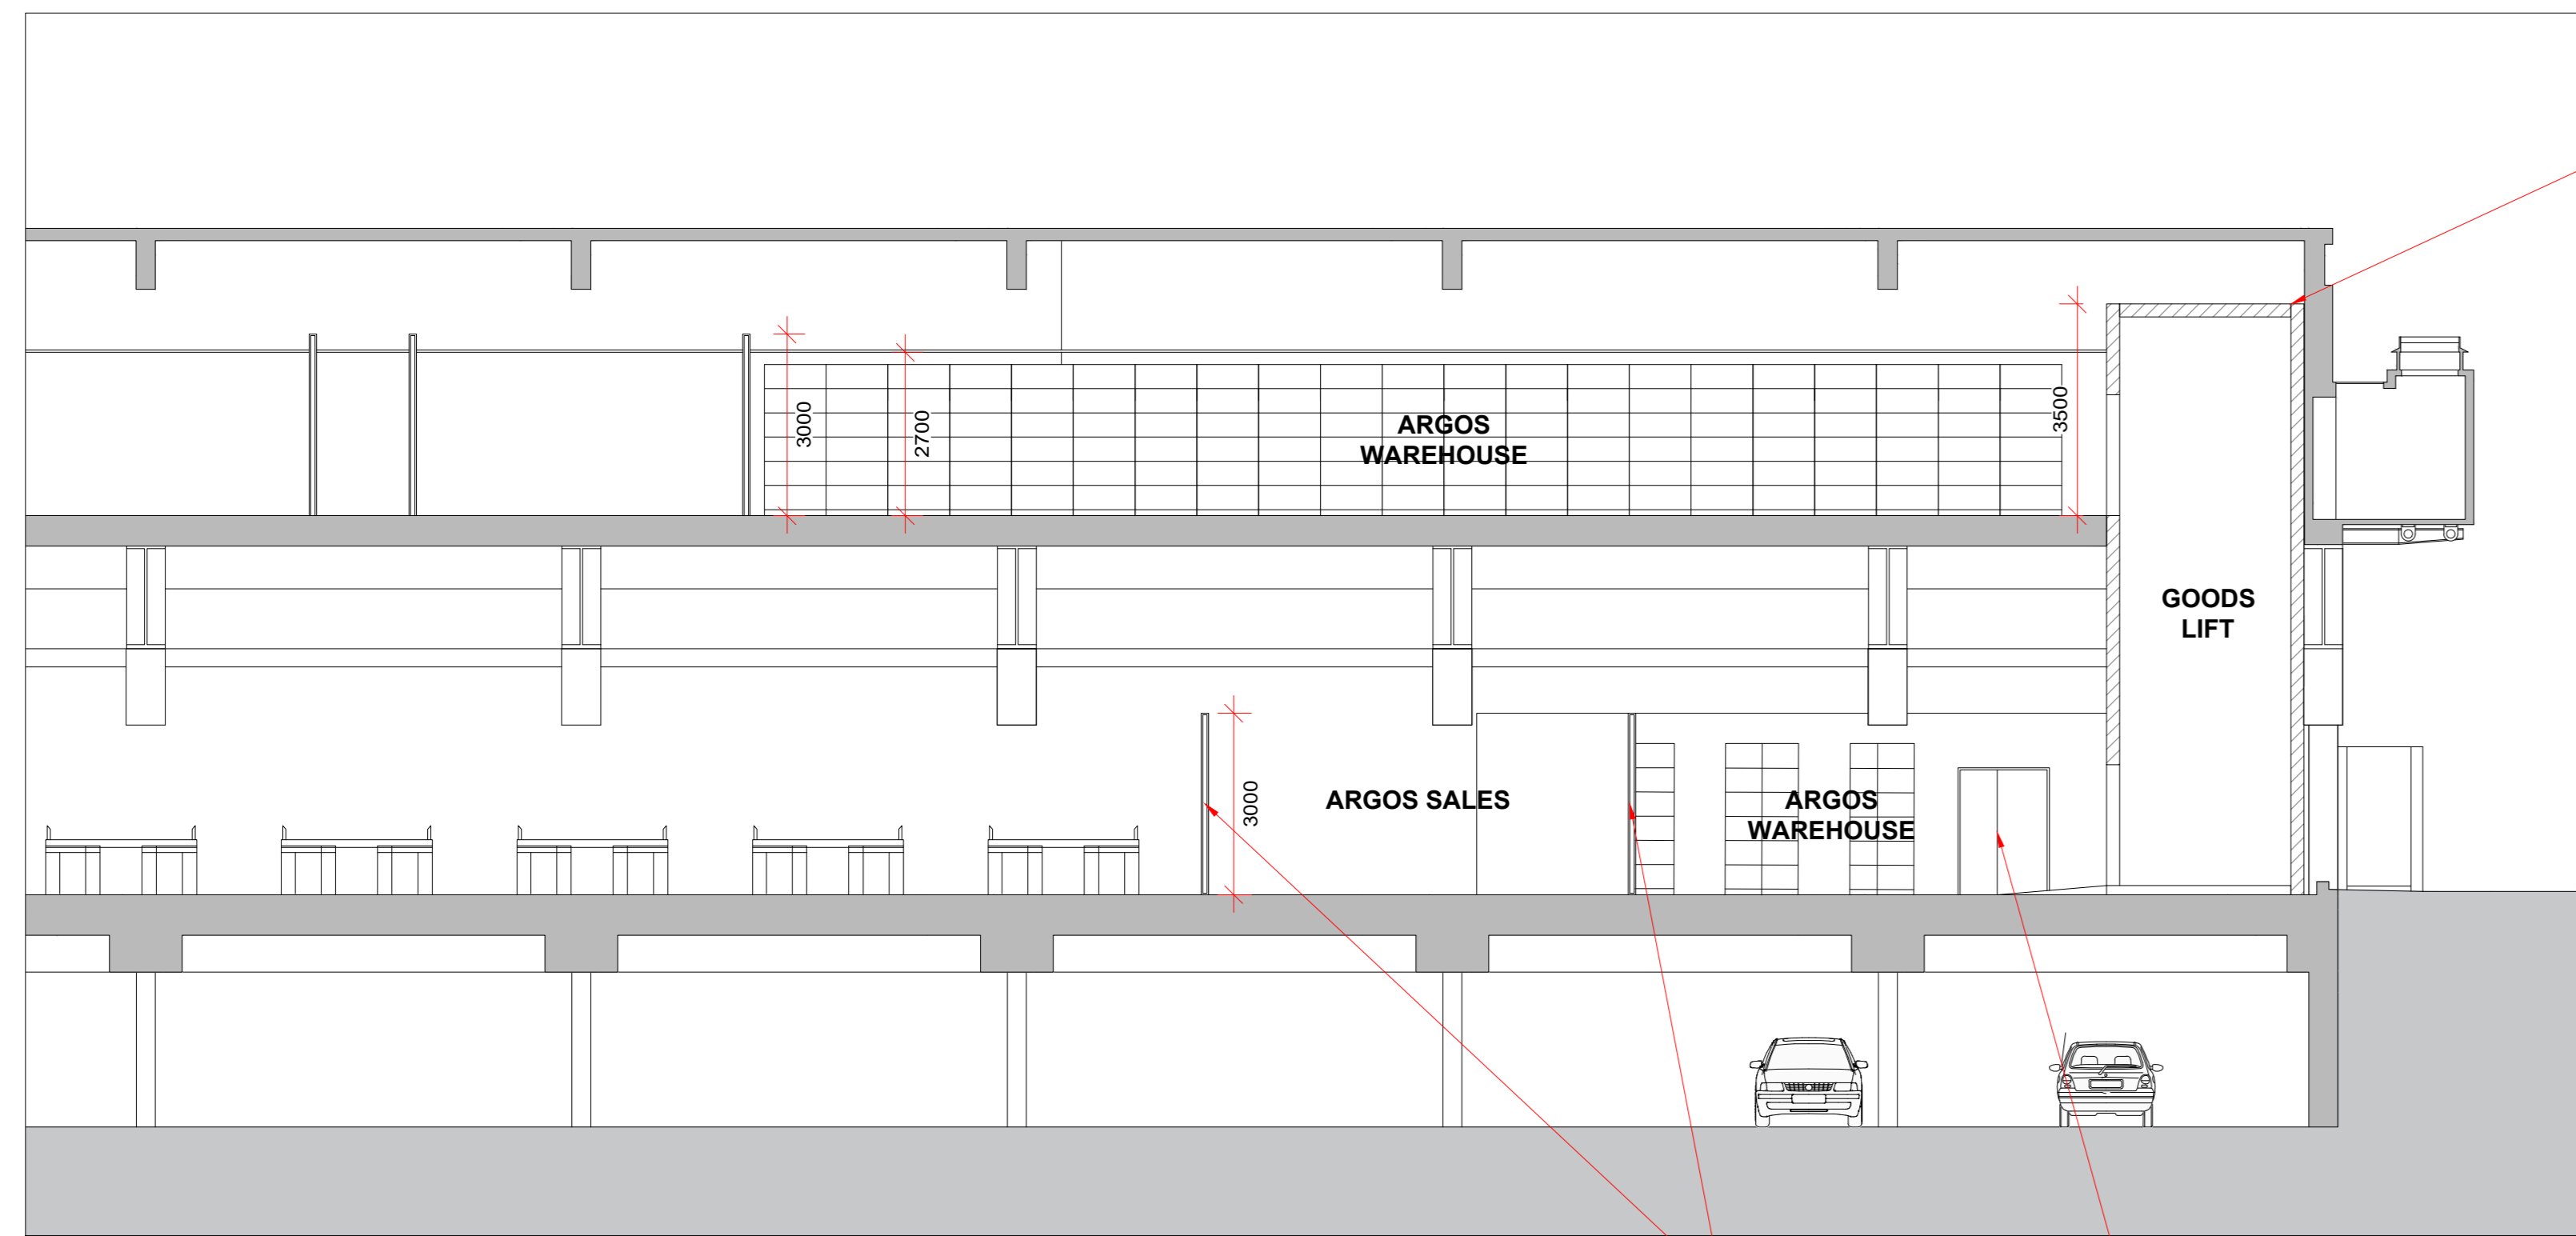


Proposed Section and Internal Elevation A-A
Scale 1:100 @ A0

Proposed stud wall partitions to separate argos sales and warehouse. Height: 3m

Proposed secure access door between Argos Warehouse and Sainsbury's sales area

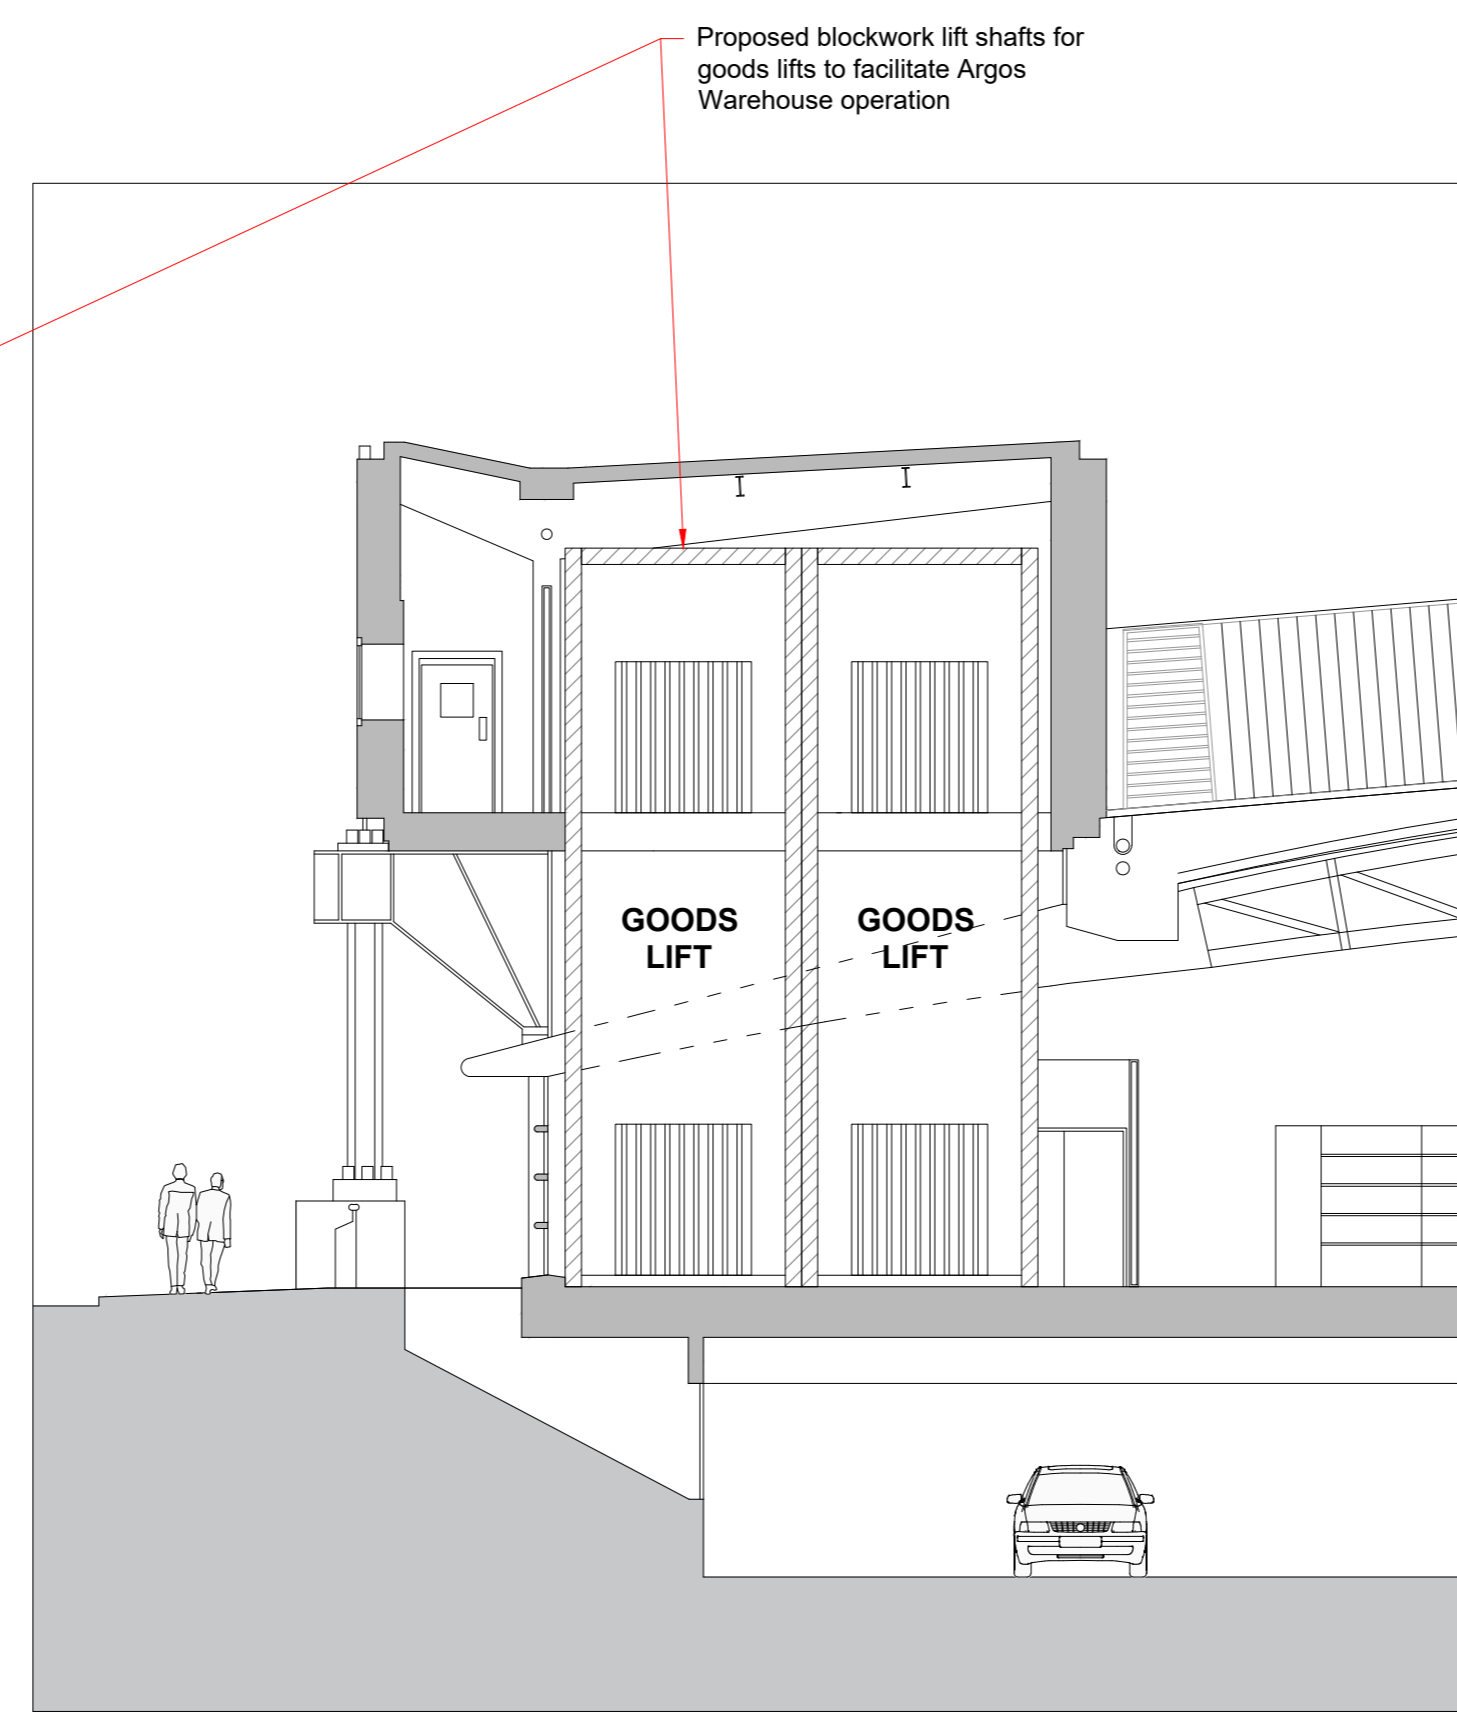

Proposed Section and Internal Elevation B-B
Scale 1:100 @ A0

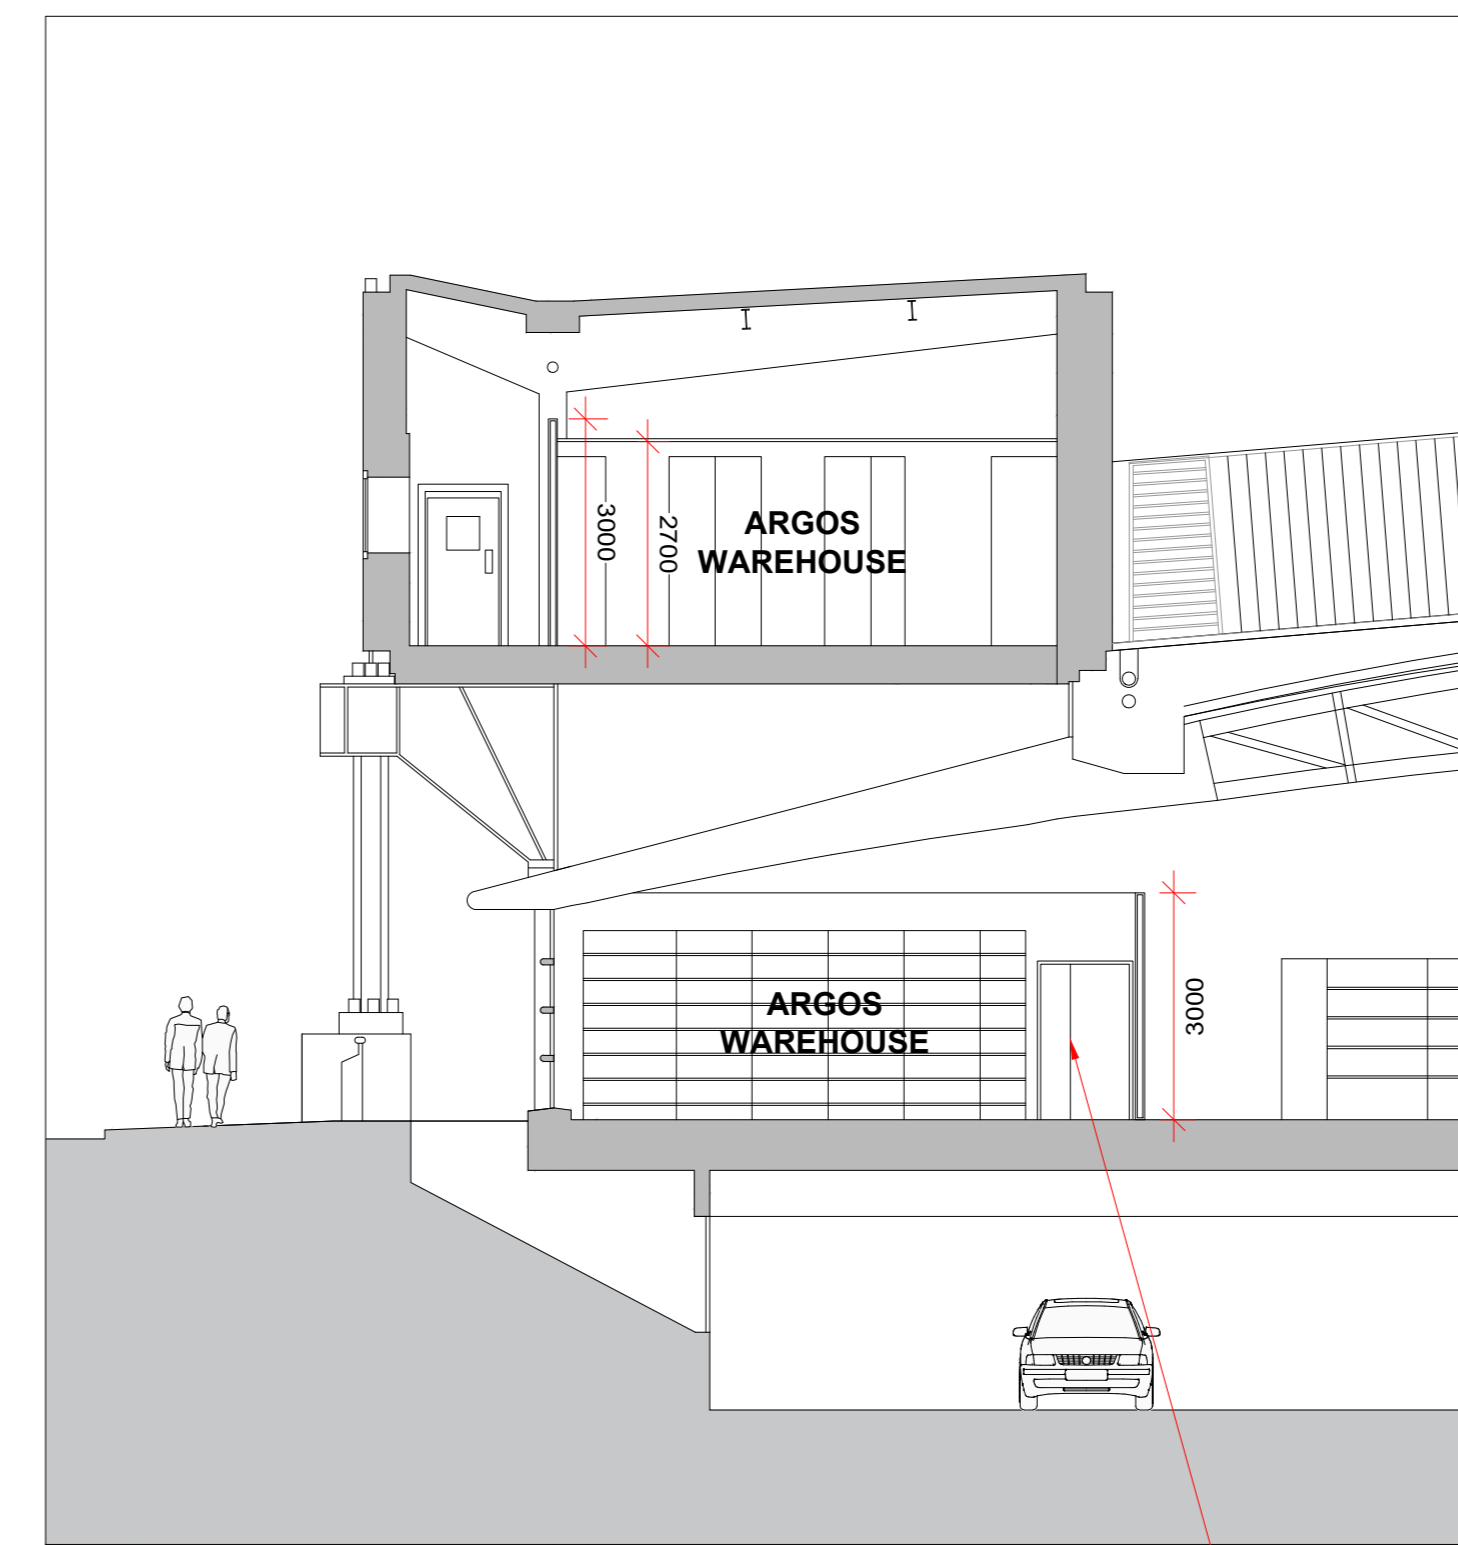

Proposed Section and Internal Elevation C-C
Scale 1:100 @ A0

Proposed secure access door between Argos sales area and Argos warehouse

All drawings are subject to full site survey. All dimensions are to be checked on site.
© Crown Copyright. All rights reserved. Licence Number 100017302

<p>NO. OCCUPANCY</p> <p>DATE</p> <p>REVISIONS</p>		<p>Client: Sainsbury's Supermarkets Ltd</p> <p>Project: 17-21 Camden Road, LONDON, NW1 9LJ</p> <p>CHQ.22.16500</p> <p>Scale: 1:100 @ A0</p> <p>Author: JWC</p>	<p>ARCHITECTS</p> <p>17-21 Camden Road, LONDON, NW1 9LJ</p> <p>020 7611 2222</p> <p>www.architects.com</p>
<p>PLANNING</p>		<p>Existing and Proposed Sections</p> <p>AS-2127_0194 CHQ 207 00 PL-A-2058</p>	