

Condition 3: Materials

b) Facing Materials:
Manufacturer's specification details of all facing materials (to be submitted to the Local Planning Authority) and samples of those materials (to be provided on site).


The relevant part of the works shall be carried out in accordance with the details thus approved and all approved samples shall be retained on site during the course of the



Cladding Materials
Summary Image



Brickwork Site Sample
Petersen Kolumba K91 hand cast clay brick.

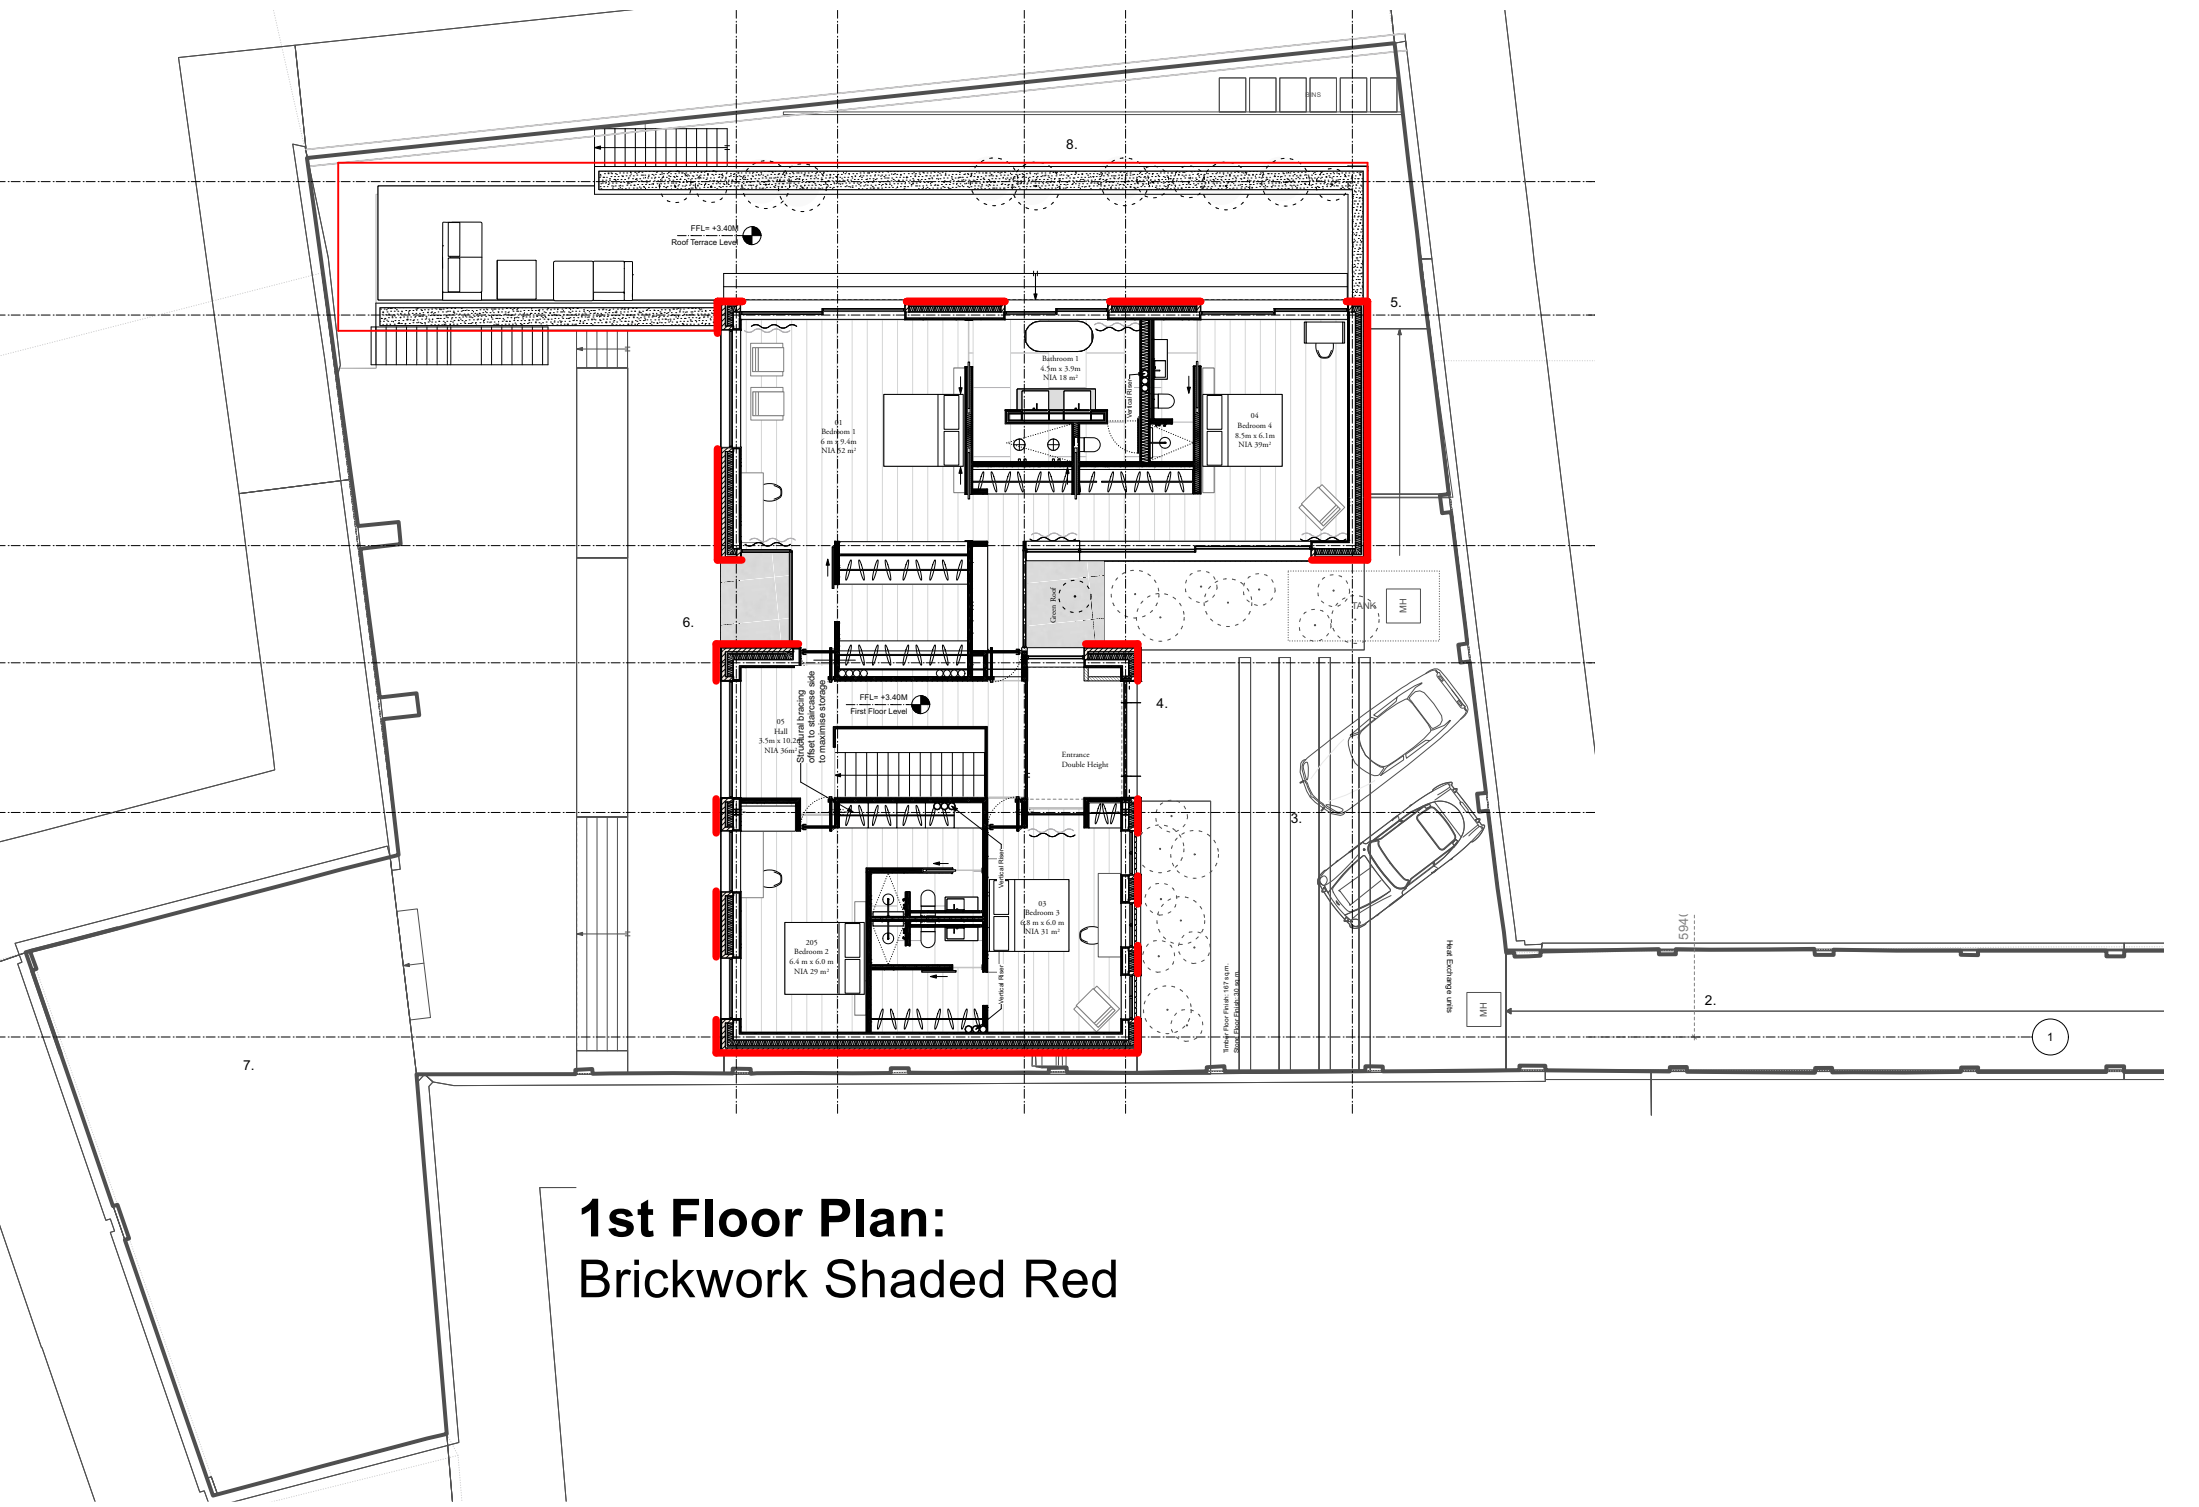

1st Floor Plan:
Brickwork Shaded Red

Facing Materials:

- 1. Bricks
Hand cast clay bricks, Petersen K91 Kolumba



Site Sample
Large site panel



Bricks:
Petersen Kolumba K91
Hand cast clay bricks




Petersens Manufacture:
Datasheet as attached.


Condition 3: Materials

a) Windows:
Details including sections at 1:10 of all windows (including jambs, head and cill), ventilation grills, external doors and gates.


- Key:
- 1. Aluminium frame with bronzed finish
 - 2. Double glazed units
 - 3. Brick finish (externally)
 - 4. Polished plaster finish internally
 - 5. Stone Finish (flush internally & externally)

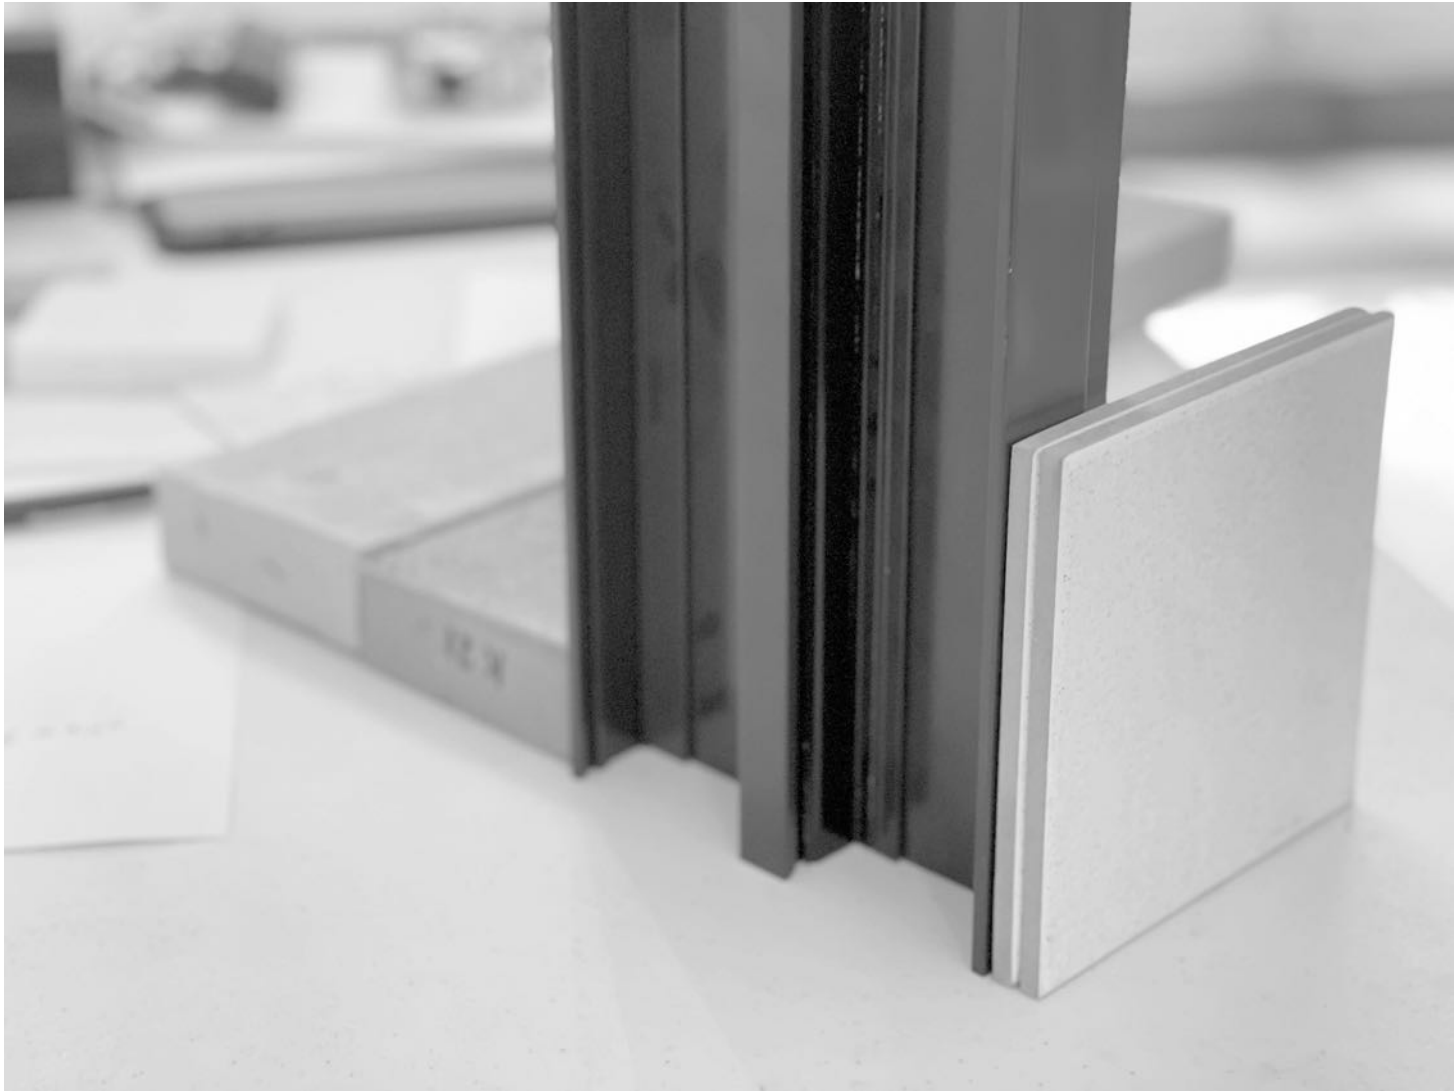

Site Example:
Example section on site.

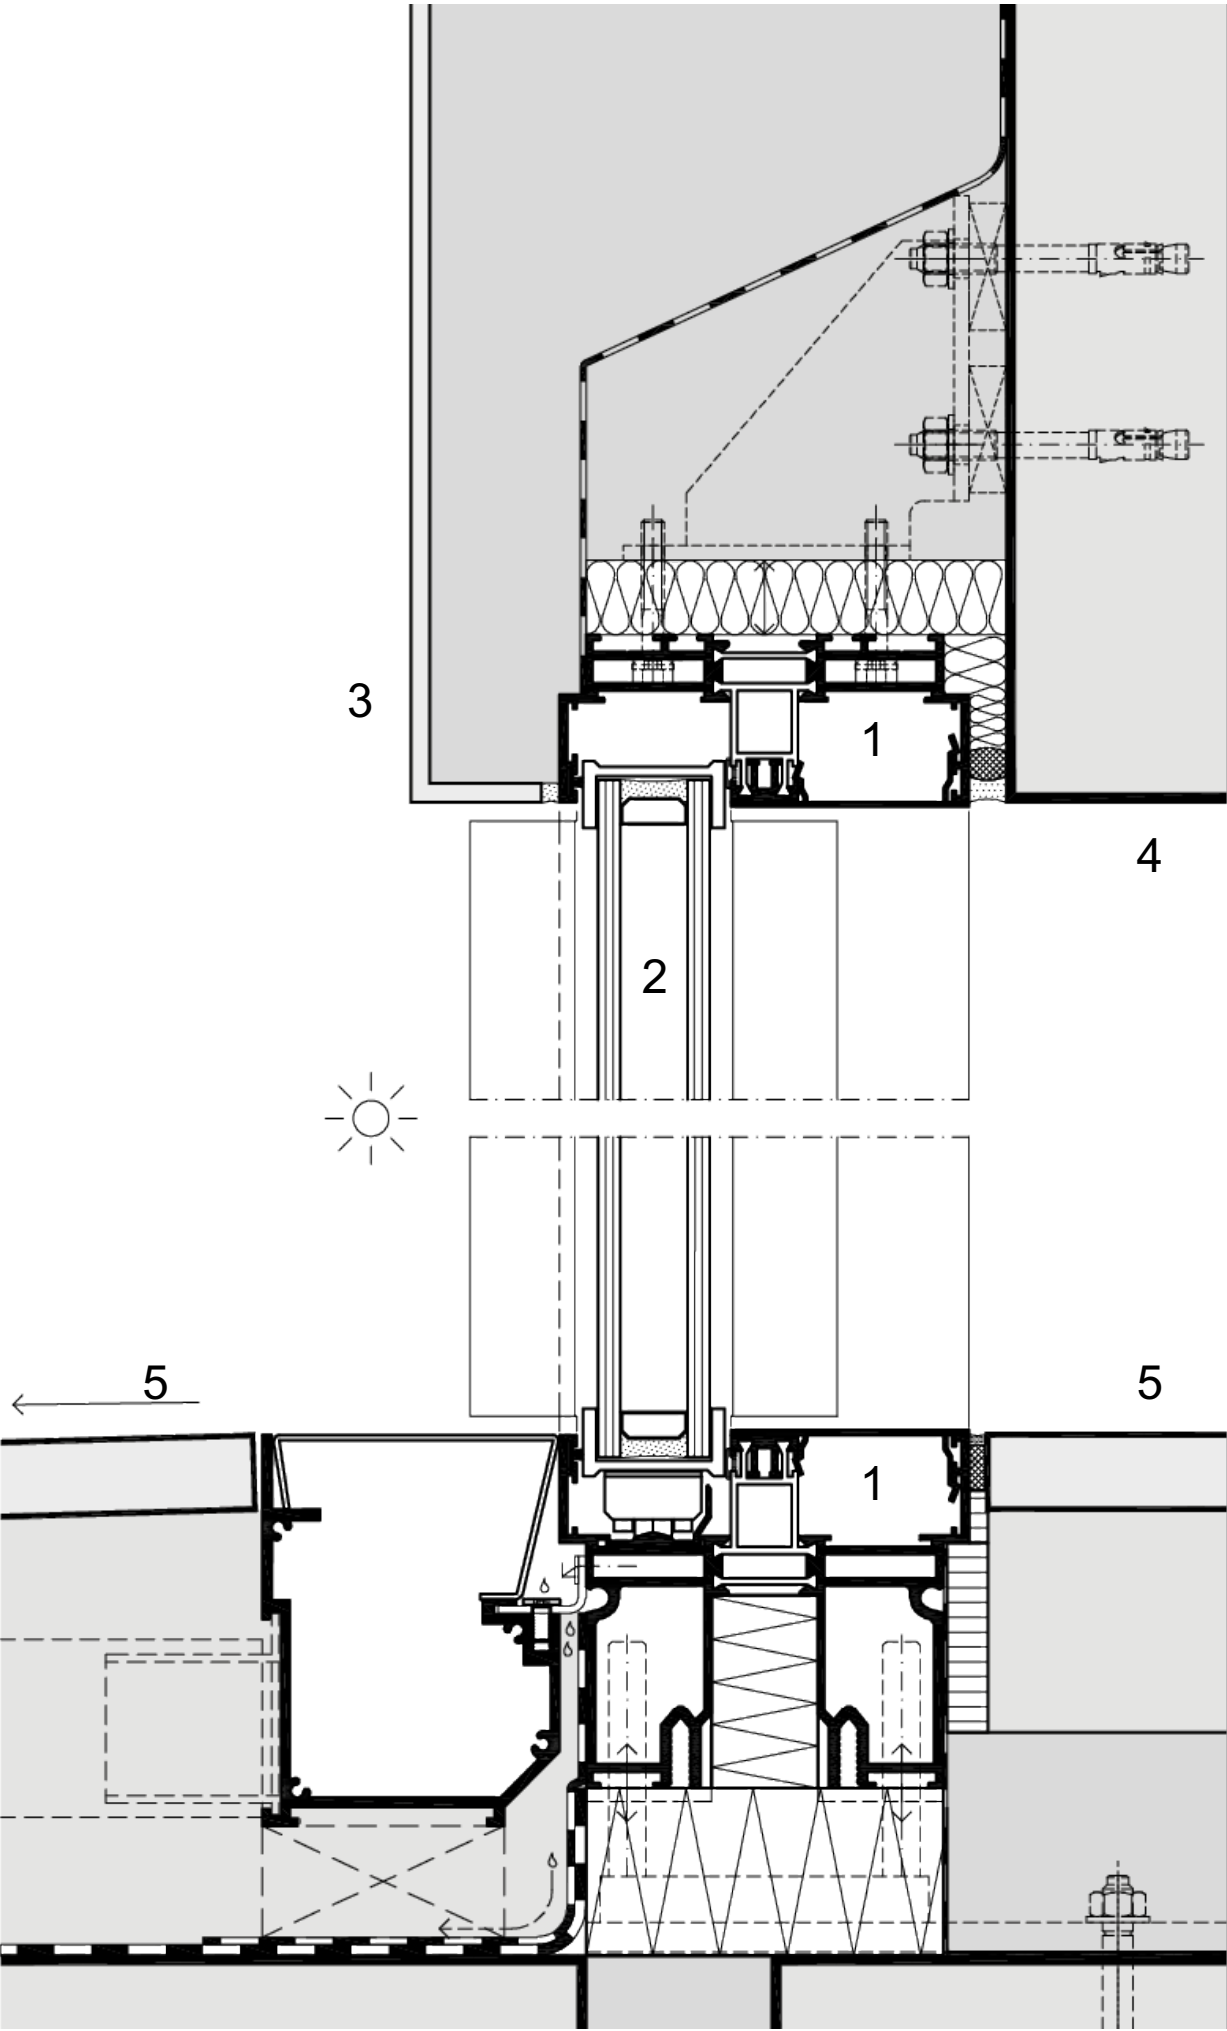

Head & Cill Detail:
Fully recessed framework behind brick and floor finish.

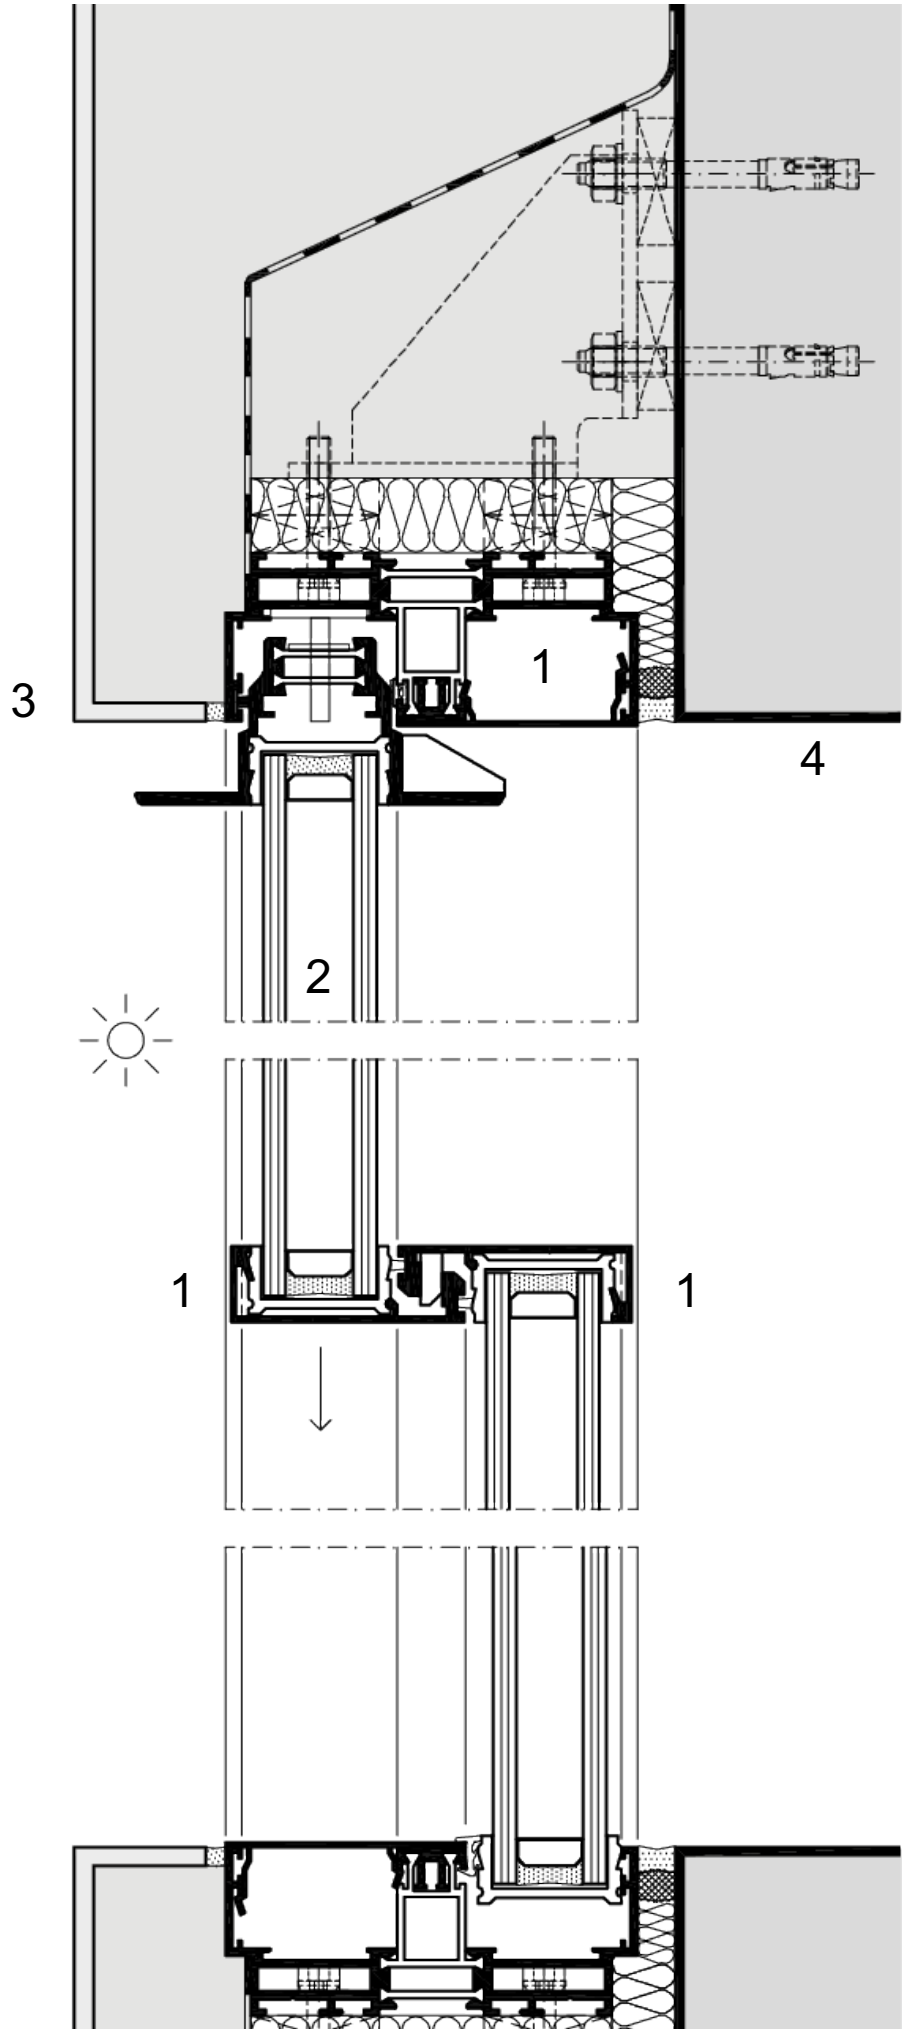

Jamb Detail: (Plan)
Fully recessed framework behind wall finish.

Facing Materials:



a. Glazing
Large toughened glass panels in mimal bronzed frame.



-. Reference
Manufacturer reference images.



Manufacturer:
L2i Glazing systems: www.l2ilt.co.uk
datasheet attached.

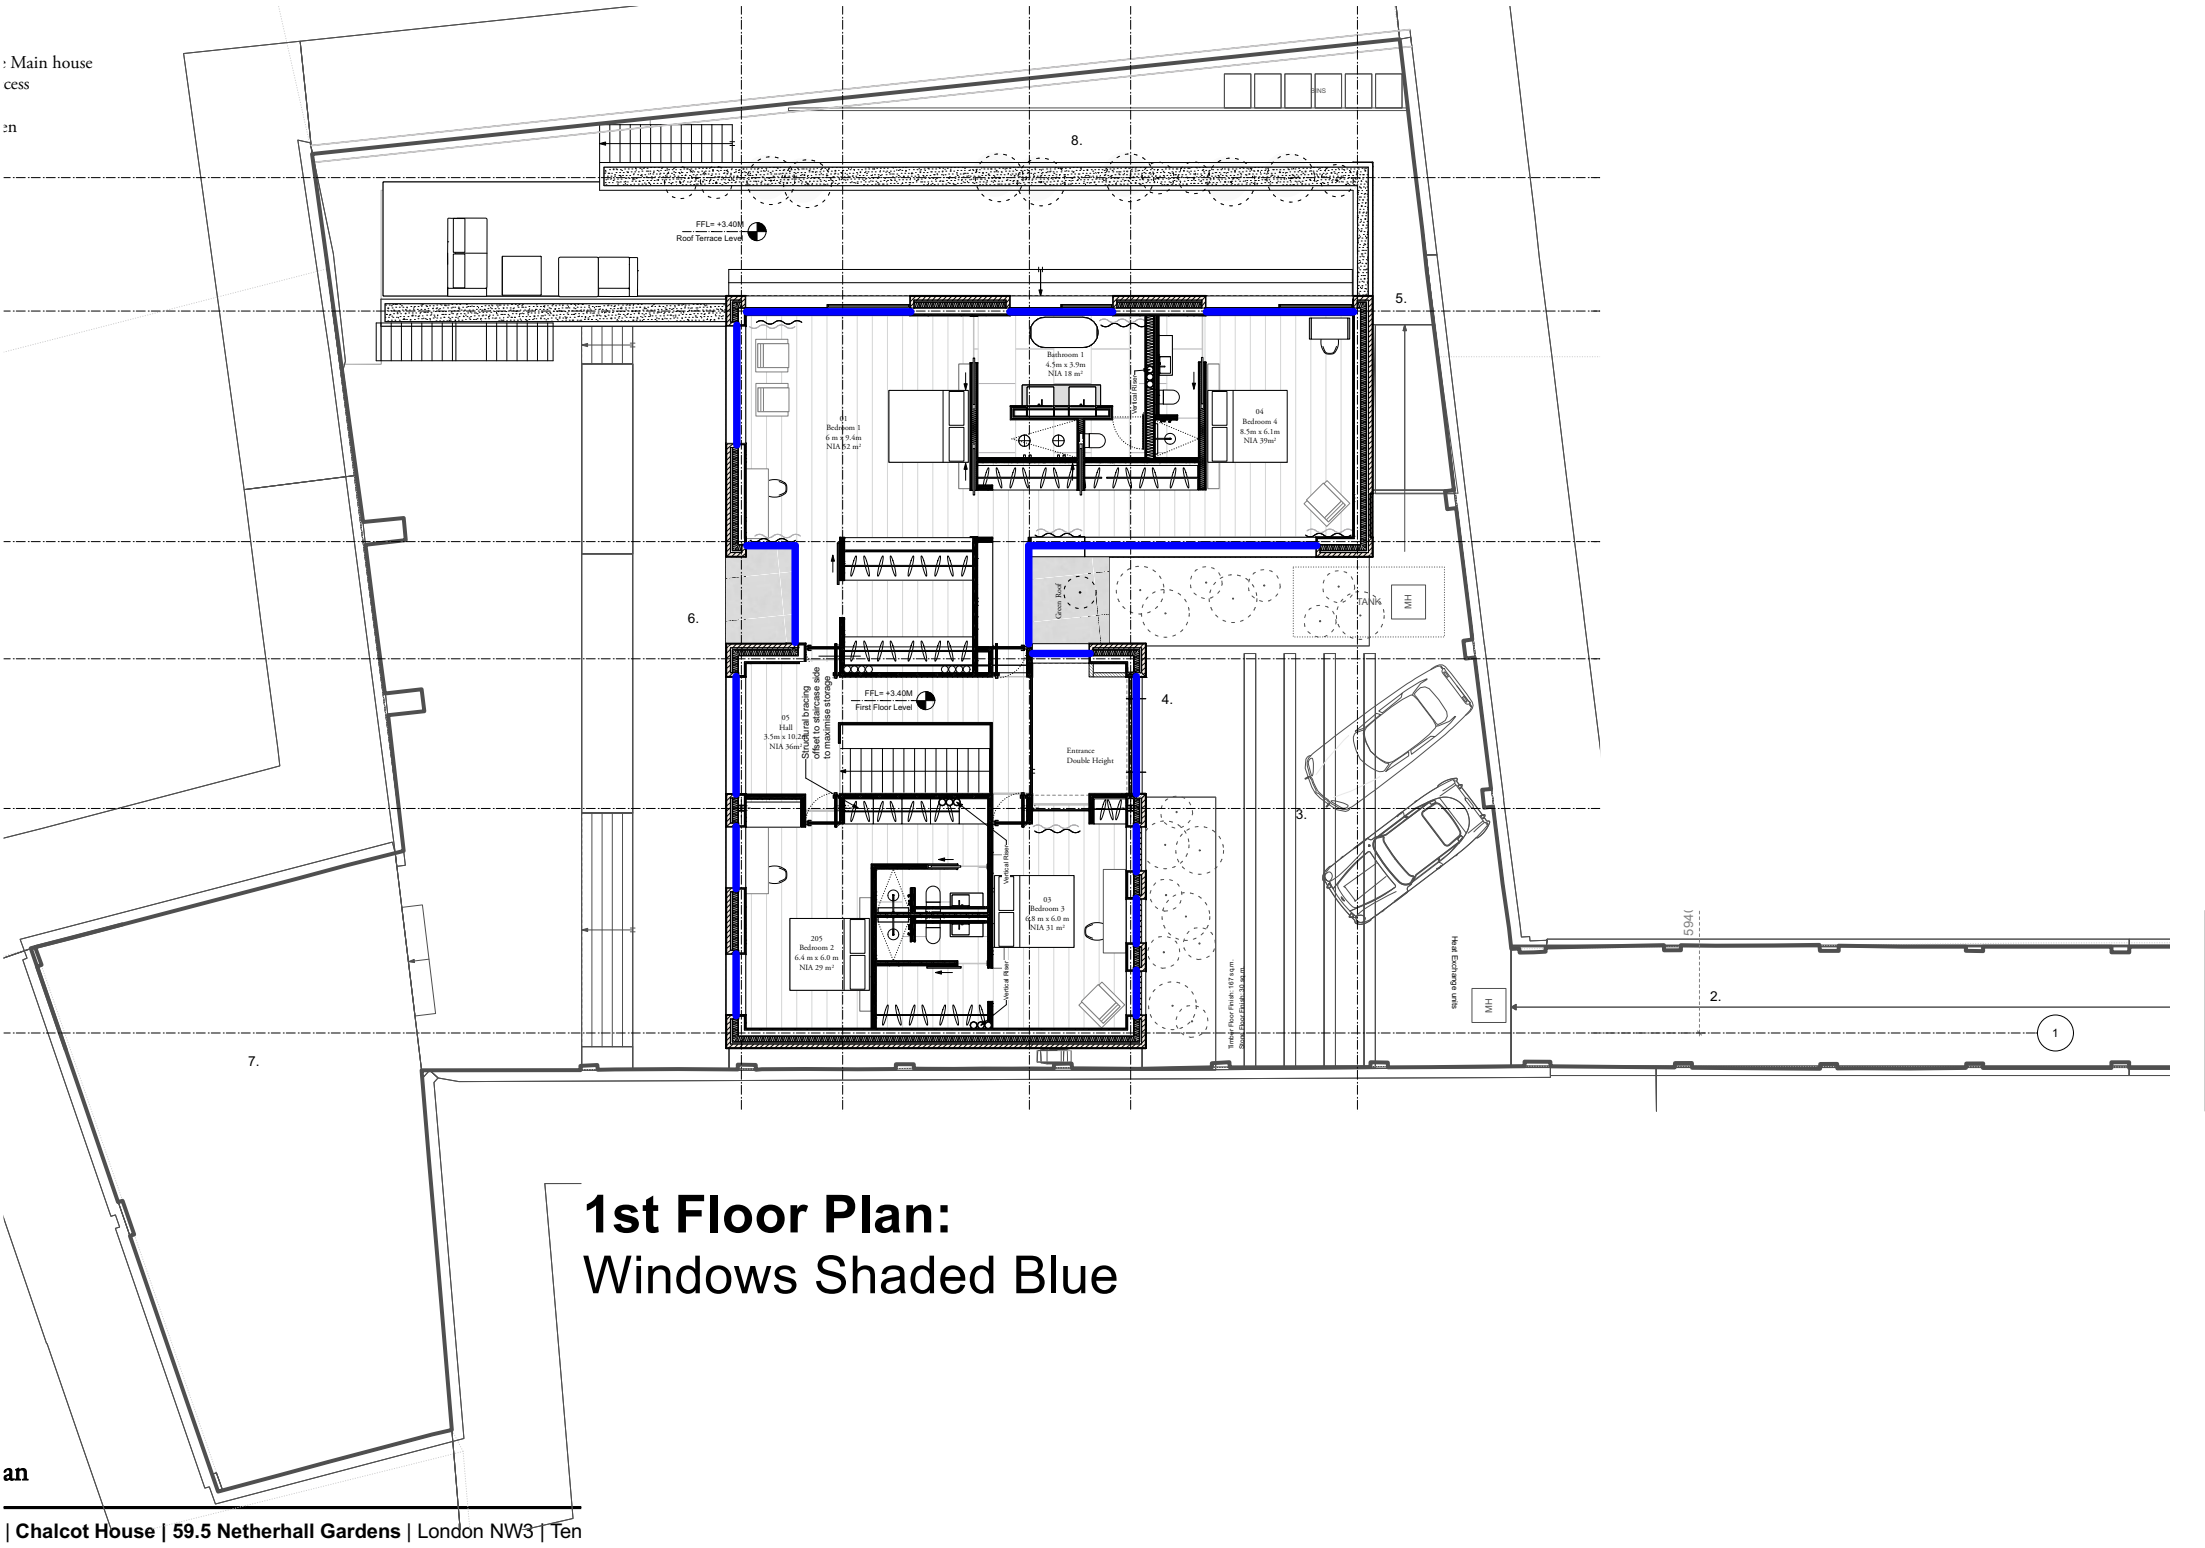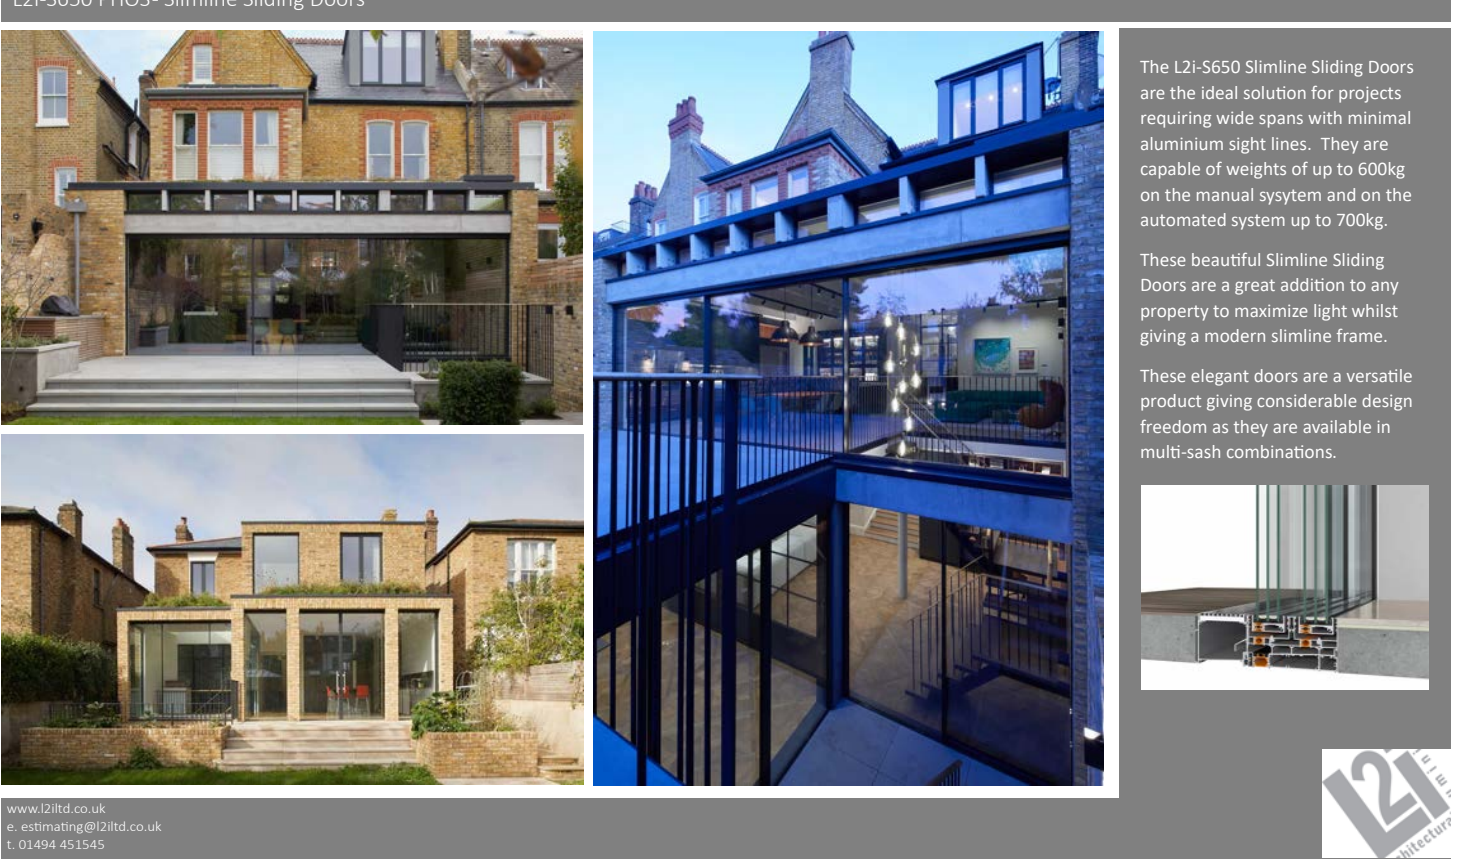

1st Floor Plan:
Windows Shaded Blue

Glazing Details