


Roof overhang  
450

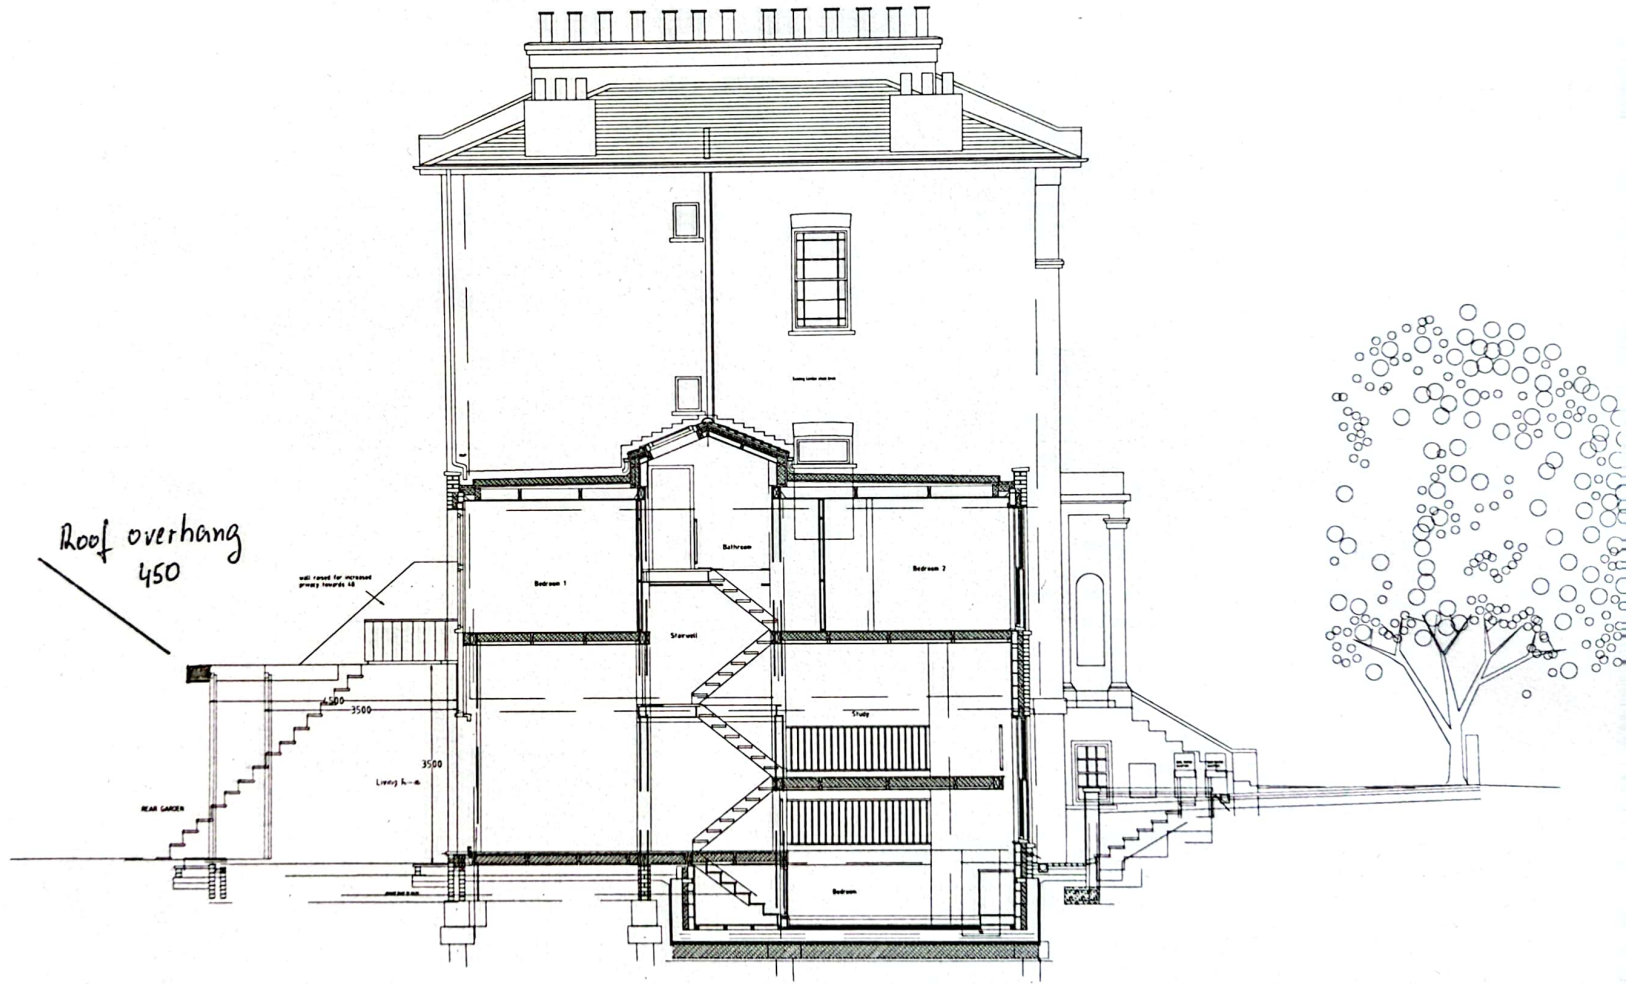

502-511a/roof overhang  
Side Elevation