
REVISION DRAWN CHKD DAT

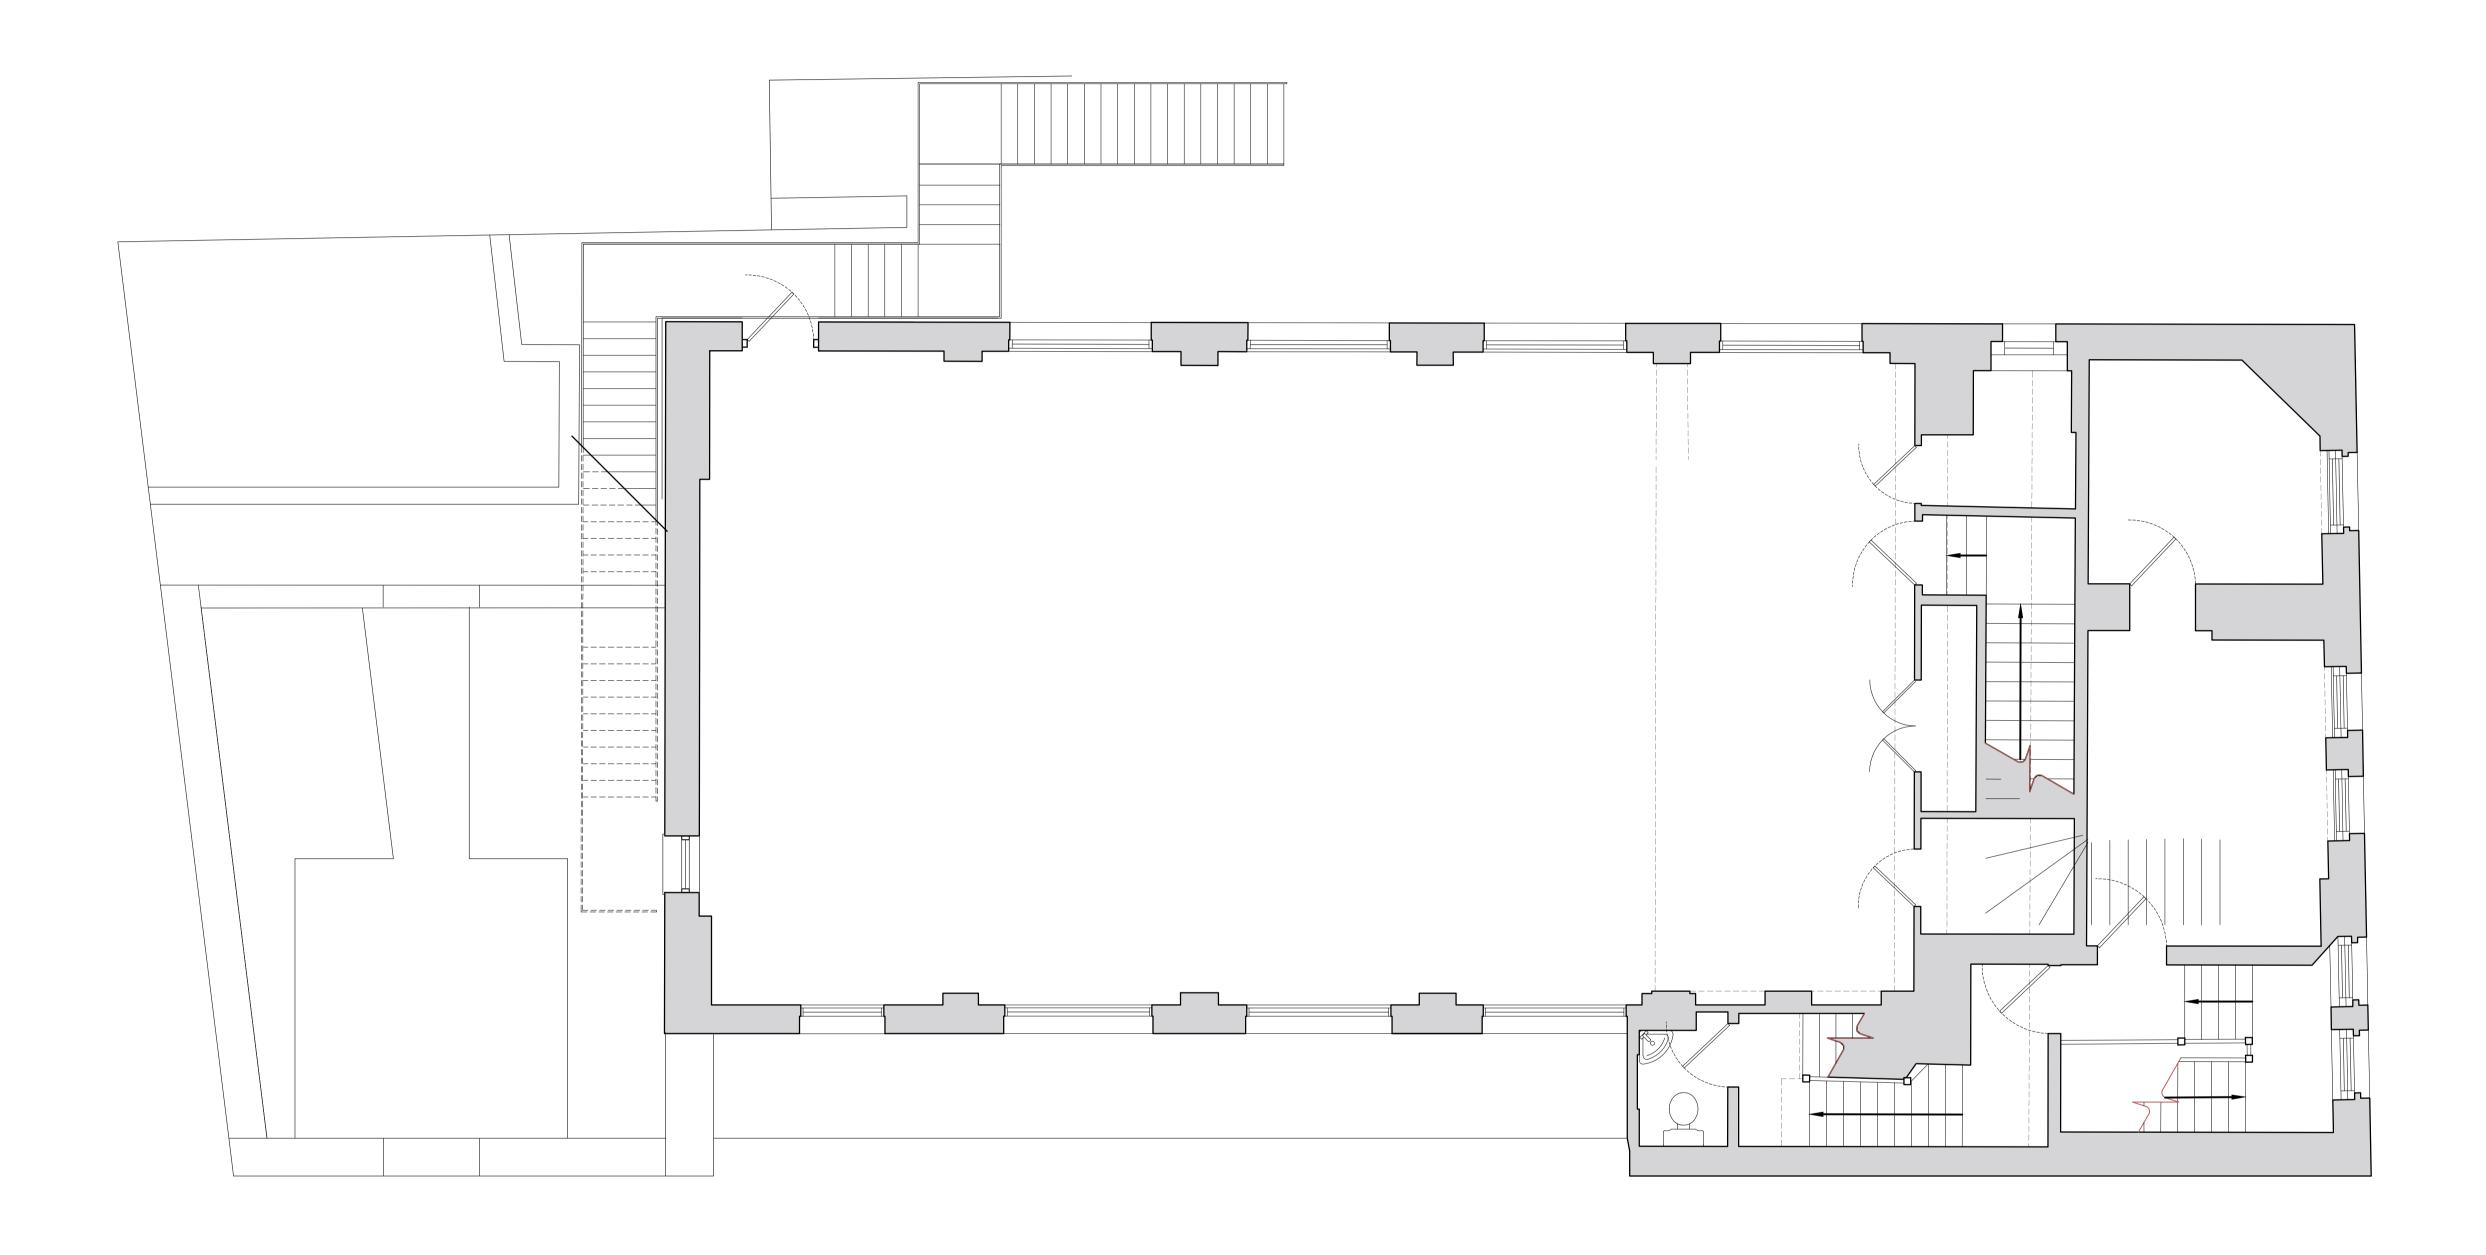

First Floor Plan

