

Contractors must verify site dimensions and conditions before commencing work or shop drawings.
The drawing and the concept contained herein remains the property of the copyright holders 800 Group and shall not be copied or used in whole or in part without written consent. Any breach of this condition shall be deemed a breach of copyright.

800

Client
Mr A Bailiwick

Project
Gainsborough Lodge
Flat 3
2 Holford Road
London NW3 1AD

Drawing
Existing
Window W.06



Dwg No. **Rev**
316-E(PA)W06 -

Size **Scale** **Date**
A3 1:10 Oct 2023

800 Group
Cranborne Road
Potters Bar
Hertsfordshire
EN6 3JN

T 01707 663 075

03
E(PA)W06

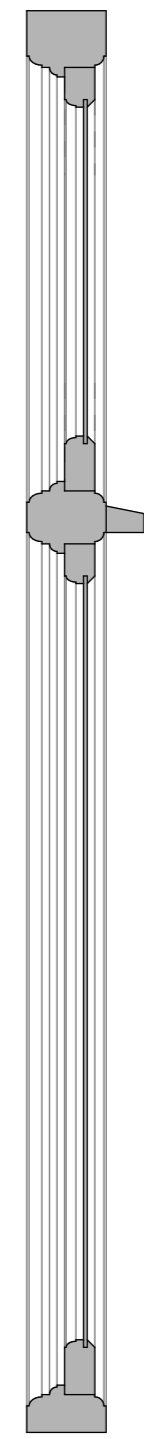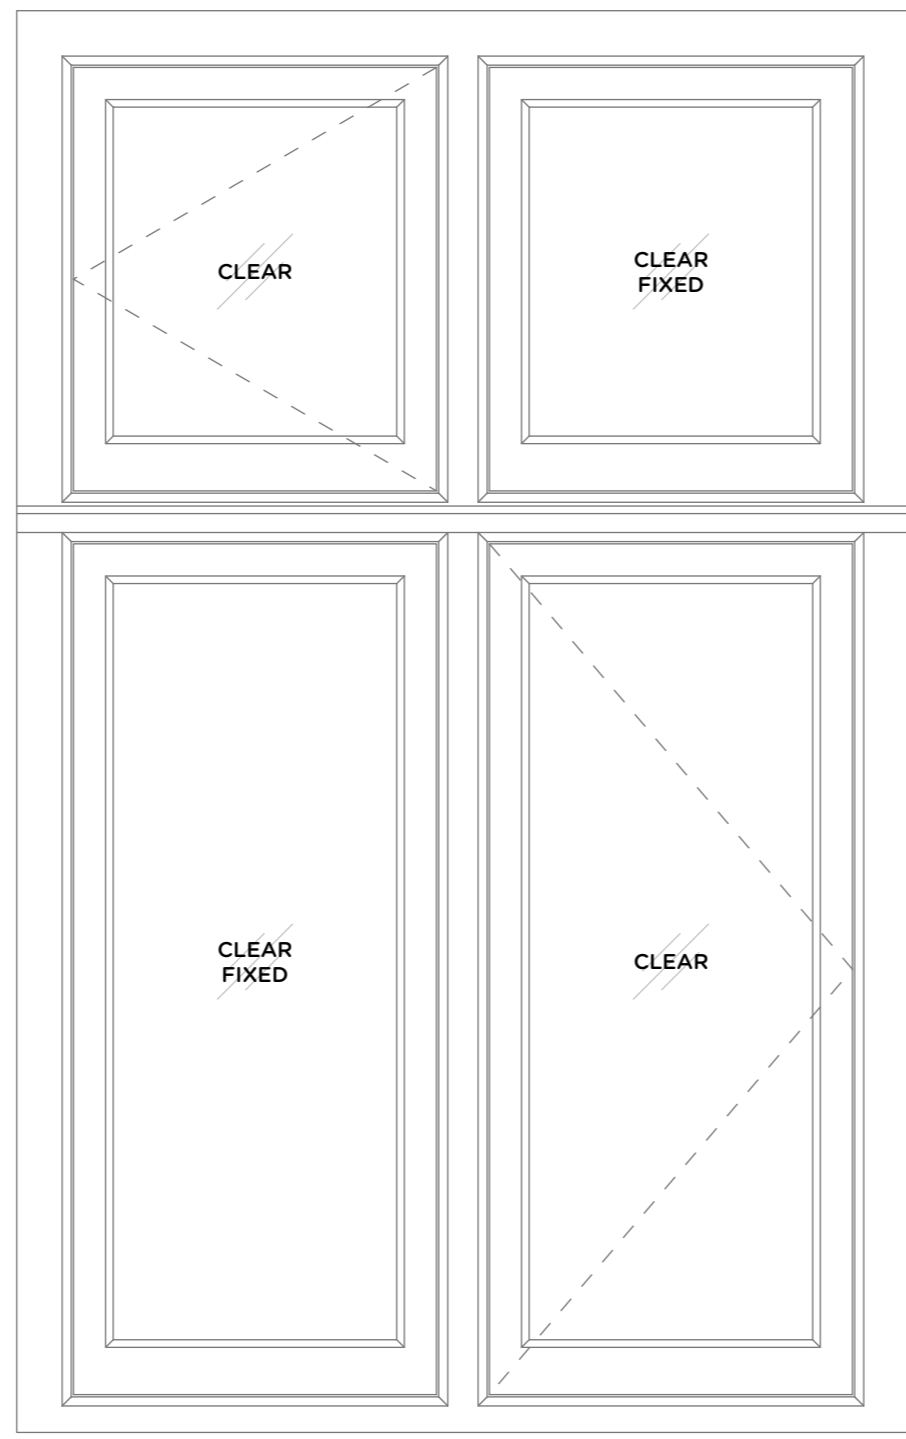


03
E(PA)W06

EXISTING SECTION
1:10@A3

02
E(PA)W06

01
E(PA)W06

EXISTING EXTERNAL ELEVATION
1:10@A3

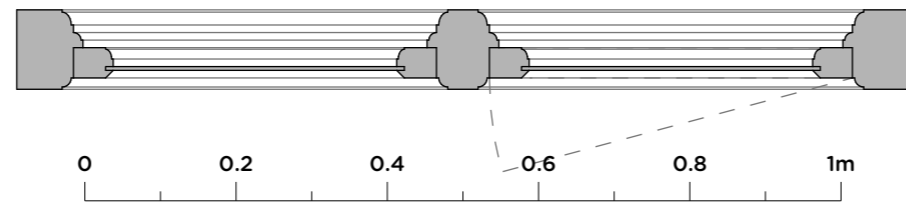

02
E(PA)W06

EXISTING PLAN
1:10@A3